


DATE	
BY	
FINAL SURVEY	SURVEYED
NOTE BOOK	PLOTTED
NO.	TEMPLATE
	AREAS CHECKED

DATE	
BY	
ORIGINAL SURVEY	SURVEYED
NOTE BOOK	PLOTTED
NO.	TEMPLATE
	AREAS CHECKED



UNLESS ELEVATIONS ARE SHOWN, ALL UTILITY LOCATIONS SHOWN ON THE CROSS SECTIONS ARE BASED ON THE APPROXIMATE DEPTH SUPPLIED BY THE UTILITY CO. & SHOULD BE FIELD VERIFIED BY CONTRACTOR.

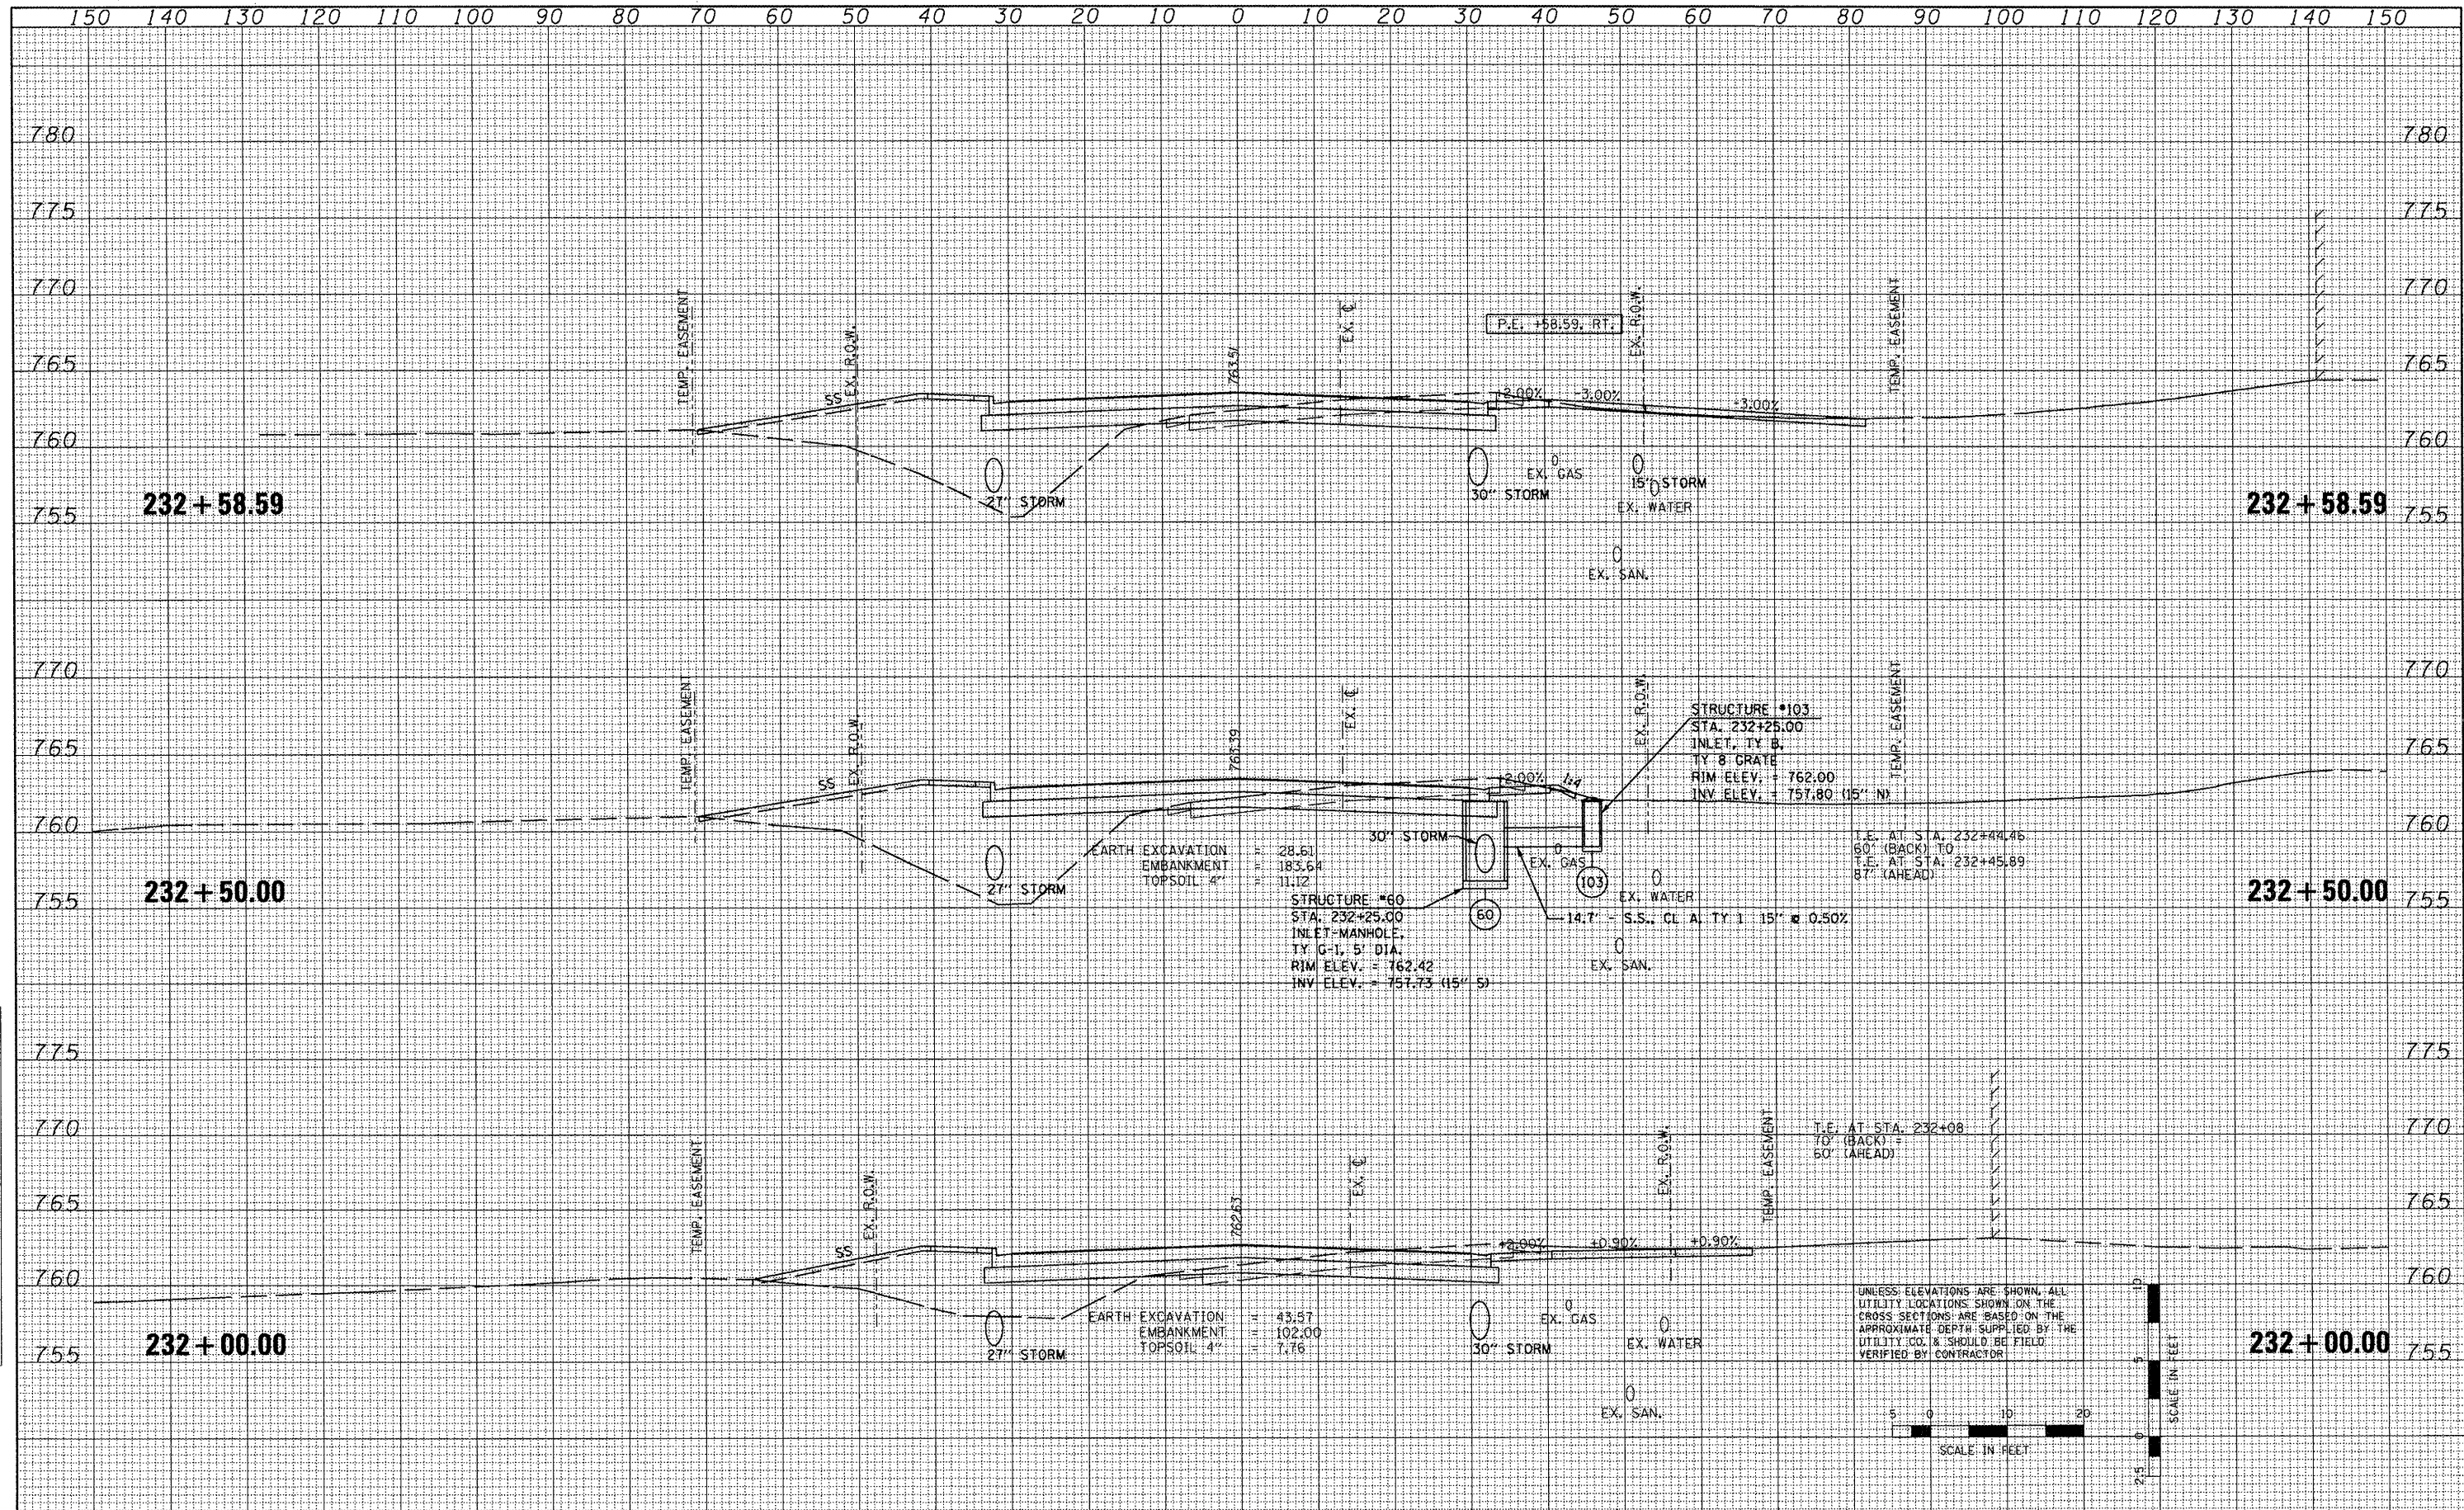

SCALE IN FEET

FILE NAME :	USER NAME = 1001	DESIGNED -	REVISED -	STATE OF ILLINOIS DEPARTMENT OF TRANSPORTATION	FAP 399 (IL RTE. 8) CROSS SECTIONS	F.A.P. RTE.	SECTION	COUNTY	TOTAL SHEETS	SHEET NO.
11:\projects\200803566\dgn\gpk\X5-IL-RT8-sheets.dgn	PLOT SCALE = 20.7420 / IN.	DRAWN -	REVISED -			399	36 R-7	TAZEWELL	390	337
PLOT DATE = 10/21/2011	DATE = 10-21-11	CHECKED -	REVISED -			SCALE: SHEET NO. OF SHEETS STA. 232+00.00 TO STA. 232+58.59		CONTRACT NO. 68370		
		DATE = 10-21-11	REVISED -			ILLINOIS FED. AID PROJECT				