


DATE	
BY	
ORIGINAL SURVEY	
SKIPPED SURVEY	
PLOTTED SURVEY	
NOTE BOOK	
AREA CHECKED	
NO.	

DATE	
BY	
ORIGINAL SURVEY	
SKIPPED SURVEY	
PLOTTED SURVEY	
NOTE BOOK	
AREA CHECKED	
NO.	



UNLESS ELEVATIONS ARE SHOWN, ALL UTILITY LOCATIONS SHOWN ON THE CROSS SECTIONS ARE BASED ON THE APPROXIMATE DEPTH SUPPLIED BY THE UTILITY CO. & SHOULD BE FIELD VERIFIED BY CONTRACTOR

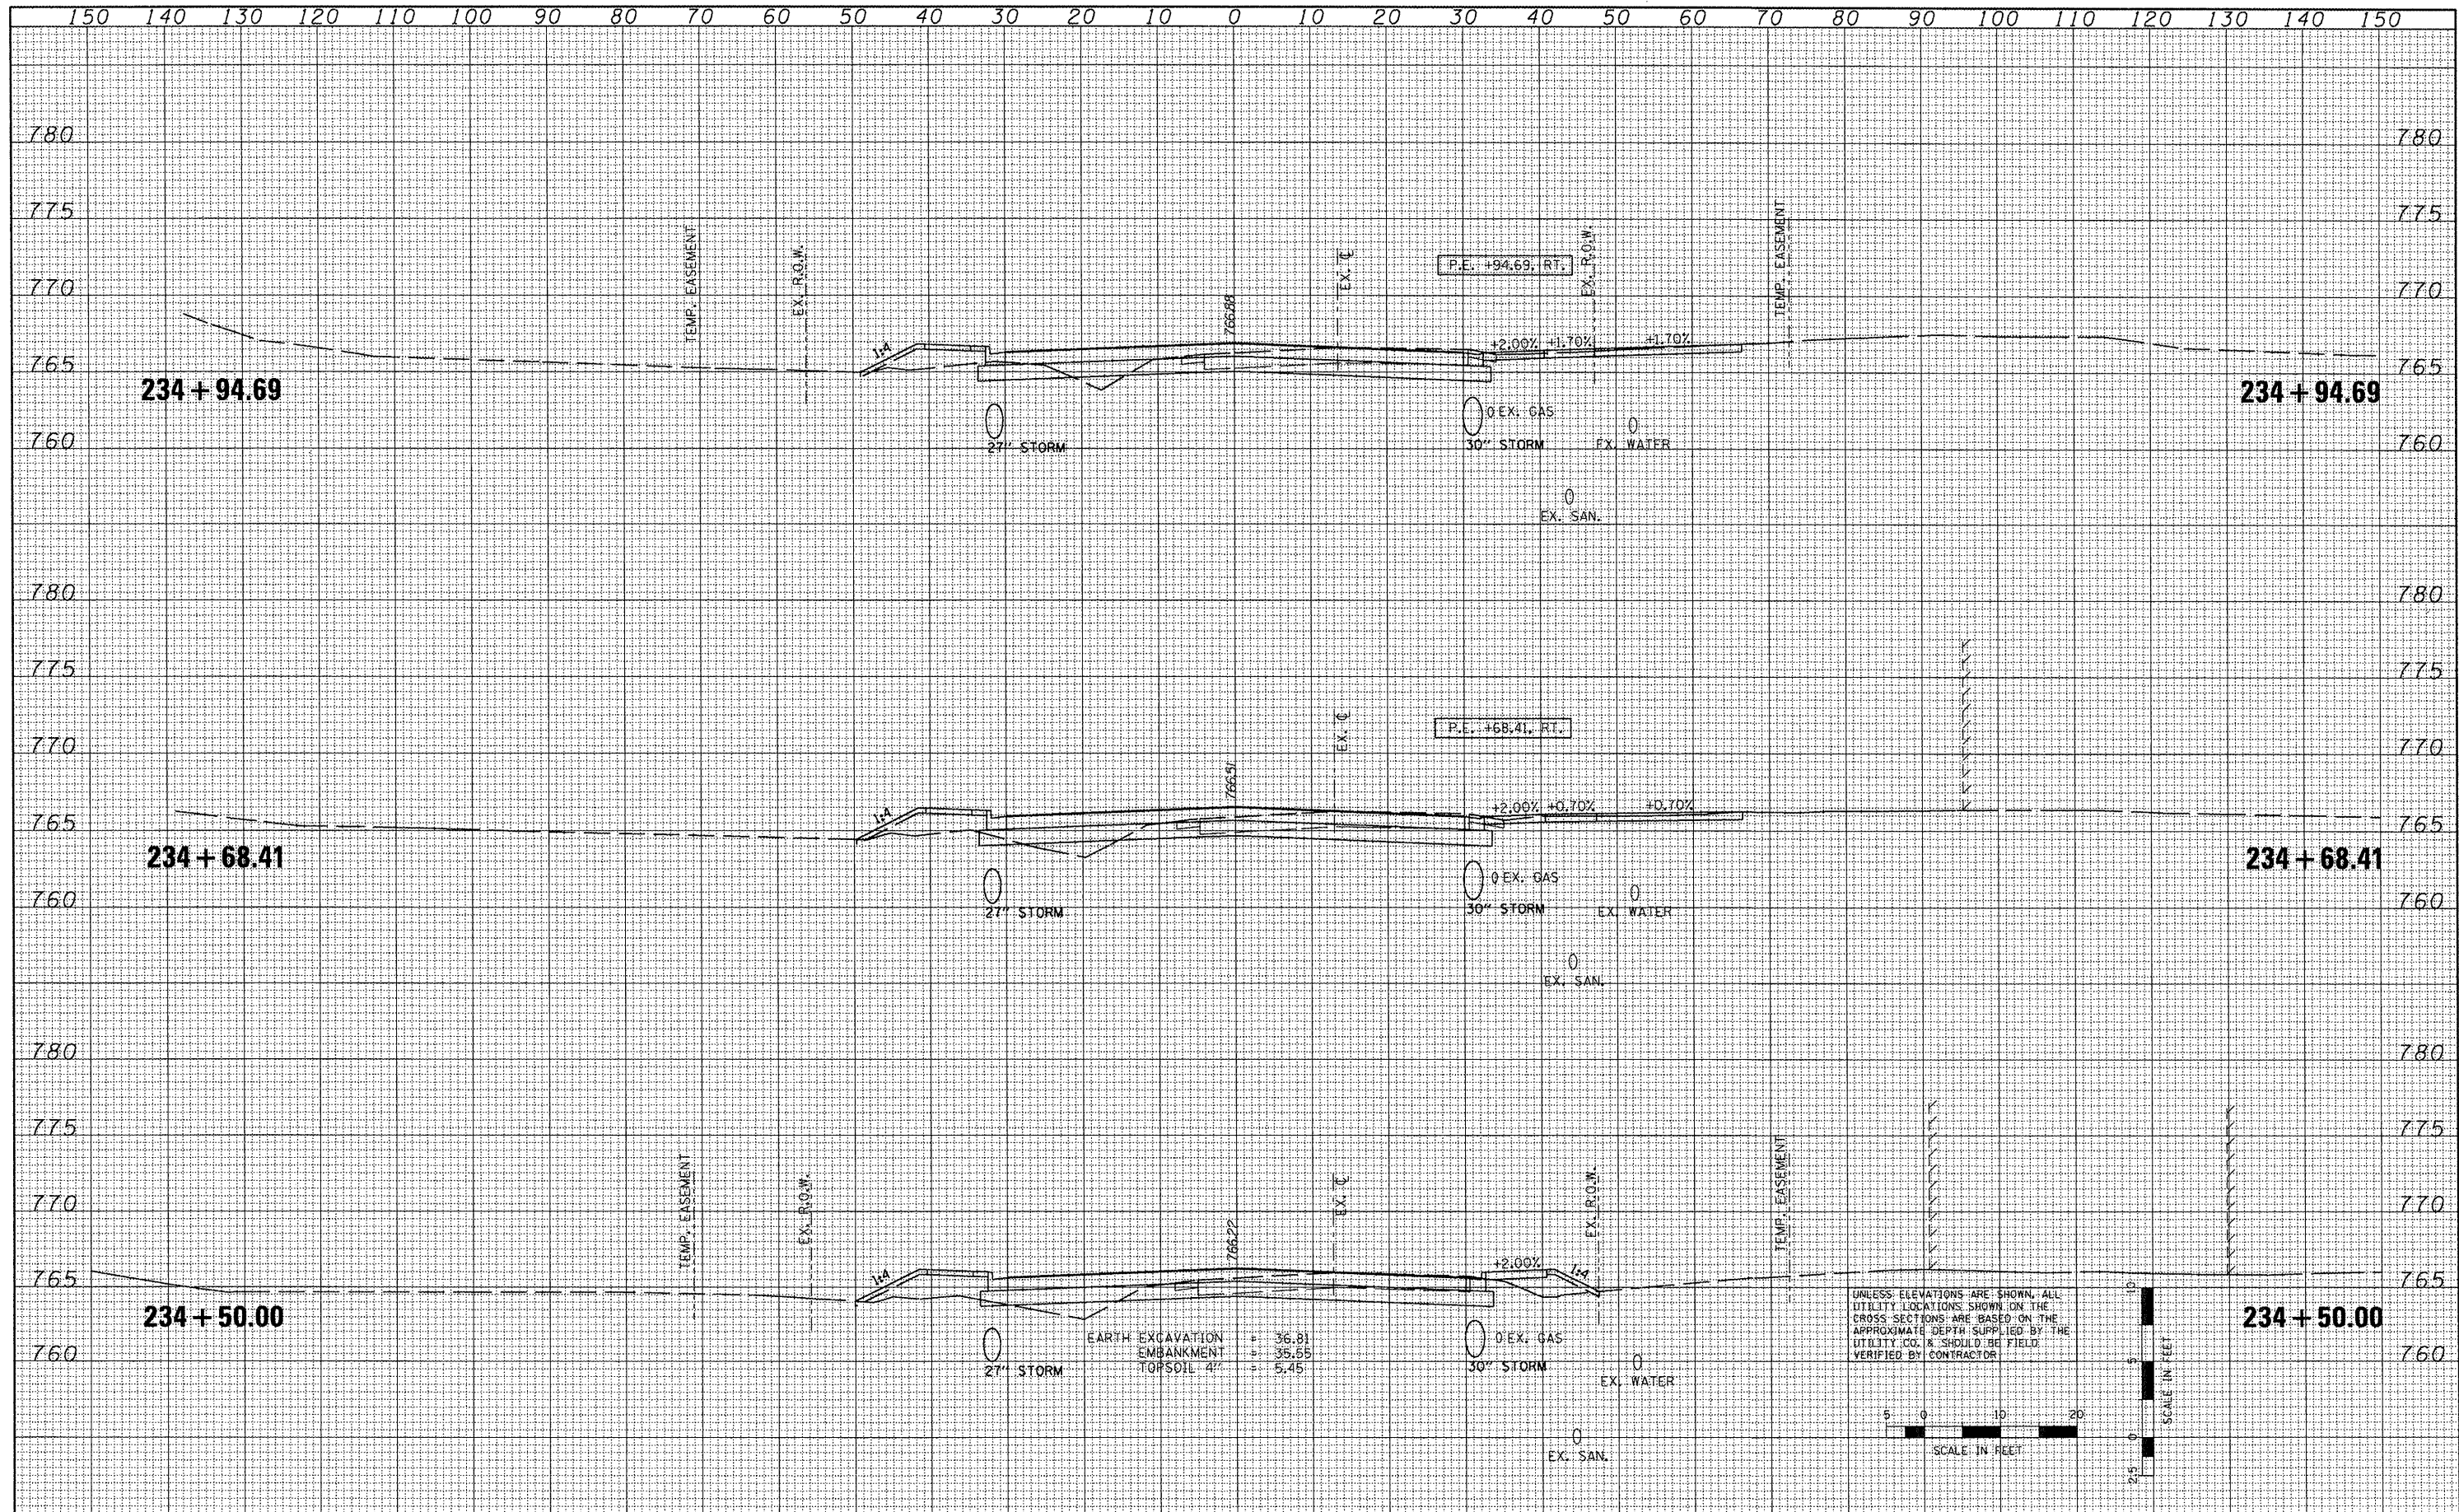

FILE NAME =	USER NAME = I007	DESIGNED -	REVISED -	STATE OF ILLINOIS DEPARTMENT OF TRANSPORTATION	FAP 399 (IL. RTE. 8) CROSS SECTIONS	F.A.P. RTE.	SECTION	COUNTY	TOTAL SHEETS	SHEET NO.
x:\projects\200803566\dgn\gpk\XS-IL-RT8-sheets.dgn		DRAWN -	REVISED -			399	36 R-7	TAZEWELL	390	340
PLOT SCALE = 20.7420 / IN.		CHECKED -	REVISED -			SCALE: SHEET NO. OF SHEETS STA. 234+50.00 TO STA. 234+94.69		CONTRACT NO. 68370		
PLOT DATE = 10/21/2011		DATE = 10-21-11	REVISED -			ILLINOIS FED. AID PROJECT				