


DATE	
BY	
FINAL SURVEY	
NOTE BOOK	
AREAS CHECKED	

DATE	
BY	
ORIGINAL SURVEY	
NOTE BOOK	
AREAS CHECKED	



UNLESS ELEVATIONS ARE SHOWN, ALL UTILITY LOCATIONS SHOWN ON THE CROSS SECTIONS ARE BASED ON THE APPROXIMATE DEPTH SUPPLIED BY THE UTILITY CO. & SHOULD BE FIELD VERIFIED BY CONTRACTOR

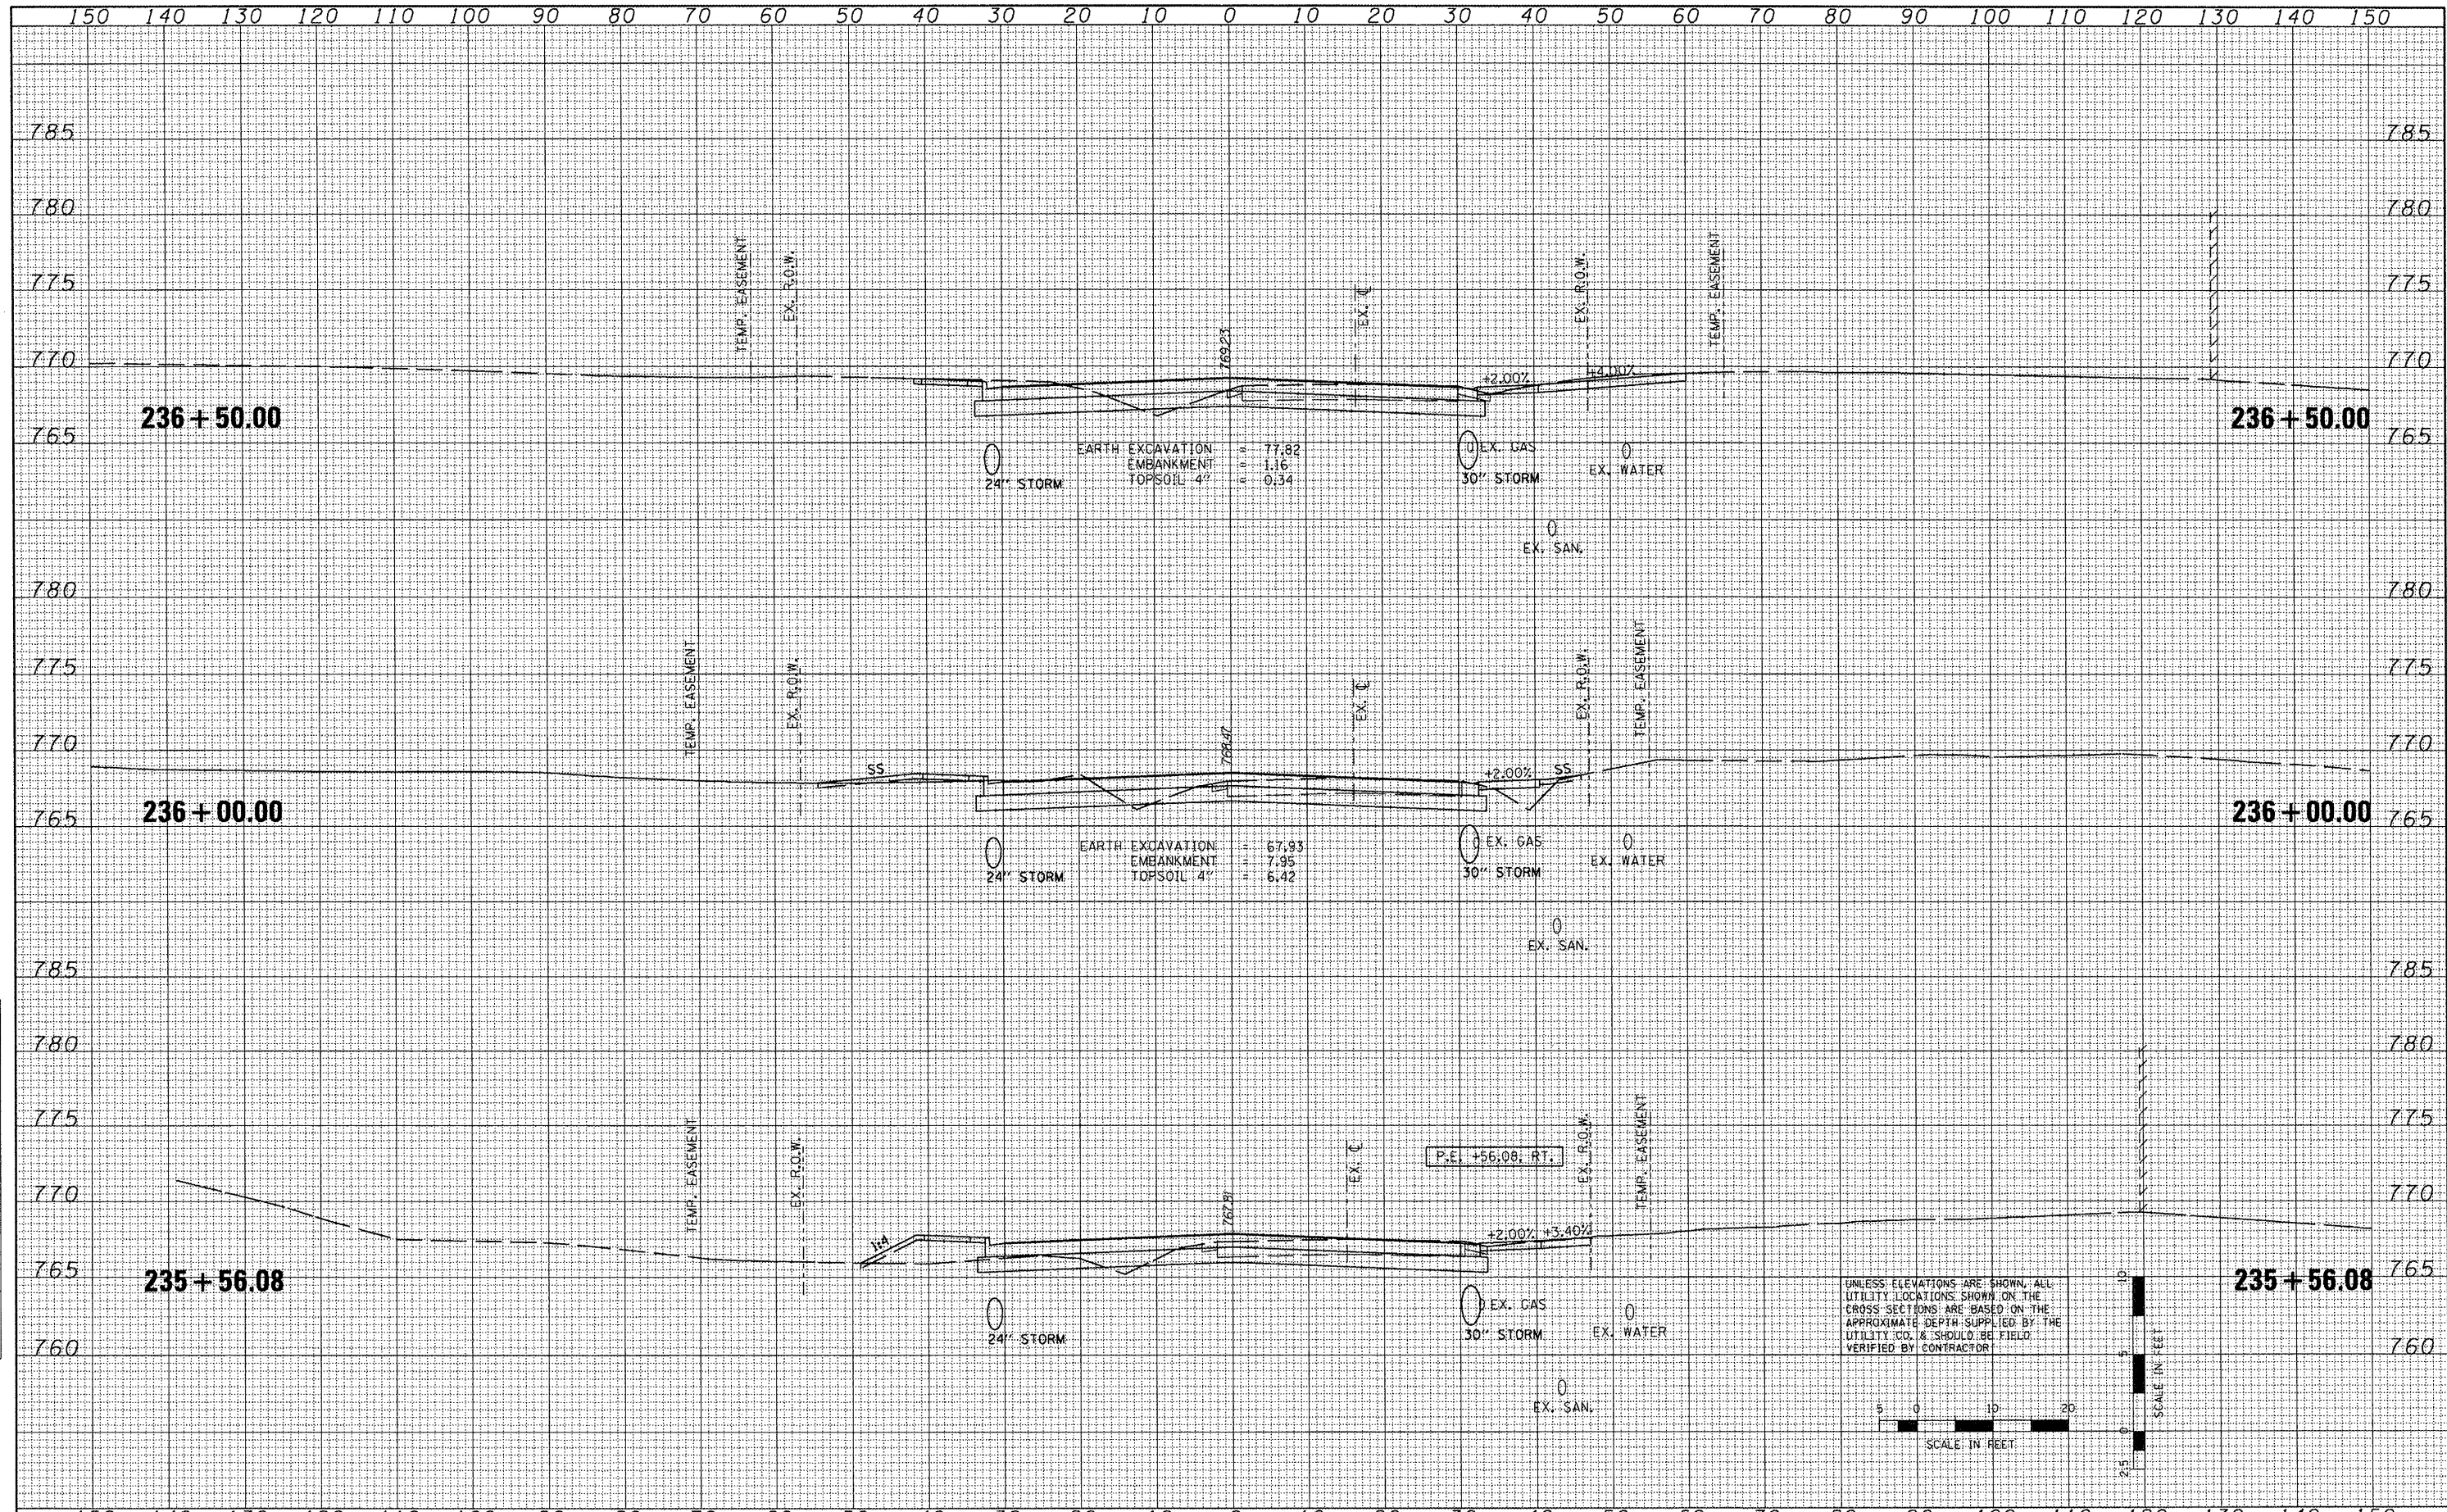

FILE NAME :	USER NAME :	DESIGNED :	REVISED :
xi:\projects\200803566\dgn\gpk\X5-IL-R18-sheets.dgn	100T	-	-
PLOT SCALE :	CHECKED :	REVISOR :	REVISOR :
20.7420 "/td> <td>-</td> <td>-</td> <td>-</td>	-	-	-
PLOT DATE :	DATE :	REVISED :	REVISED :
10/21/2011	10-21-11	-	-

**STATE OF ILLINOIS
DEPARTMENT OF TRANSPORTATION**

**FAP 399 (IL RTE. 8)
CROSS SECTIONS**

SCALE: SHEET NO. OF SHEETS STA. 235+56.08 TO STA. 236+50.00

F.A.P. RTE.	SECTION	COUNTY	TOTAL SHEETS	SHEET NO.
399	36 R-7	TAZEWELL	390	342
CONTRACT NO. 68370			ILLINOIS FED. AID PROJECT	