


FINAL SURVEY	DATE
SURVEYED	BY
PLOTTED	
NOTE BOOK	
AREAS CHECKED	

ORIGINAL SURVEY	DATE
SURVEYED	BY
PLOTTED	
NOTE BOOK	
AREAS CHECKED	

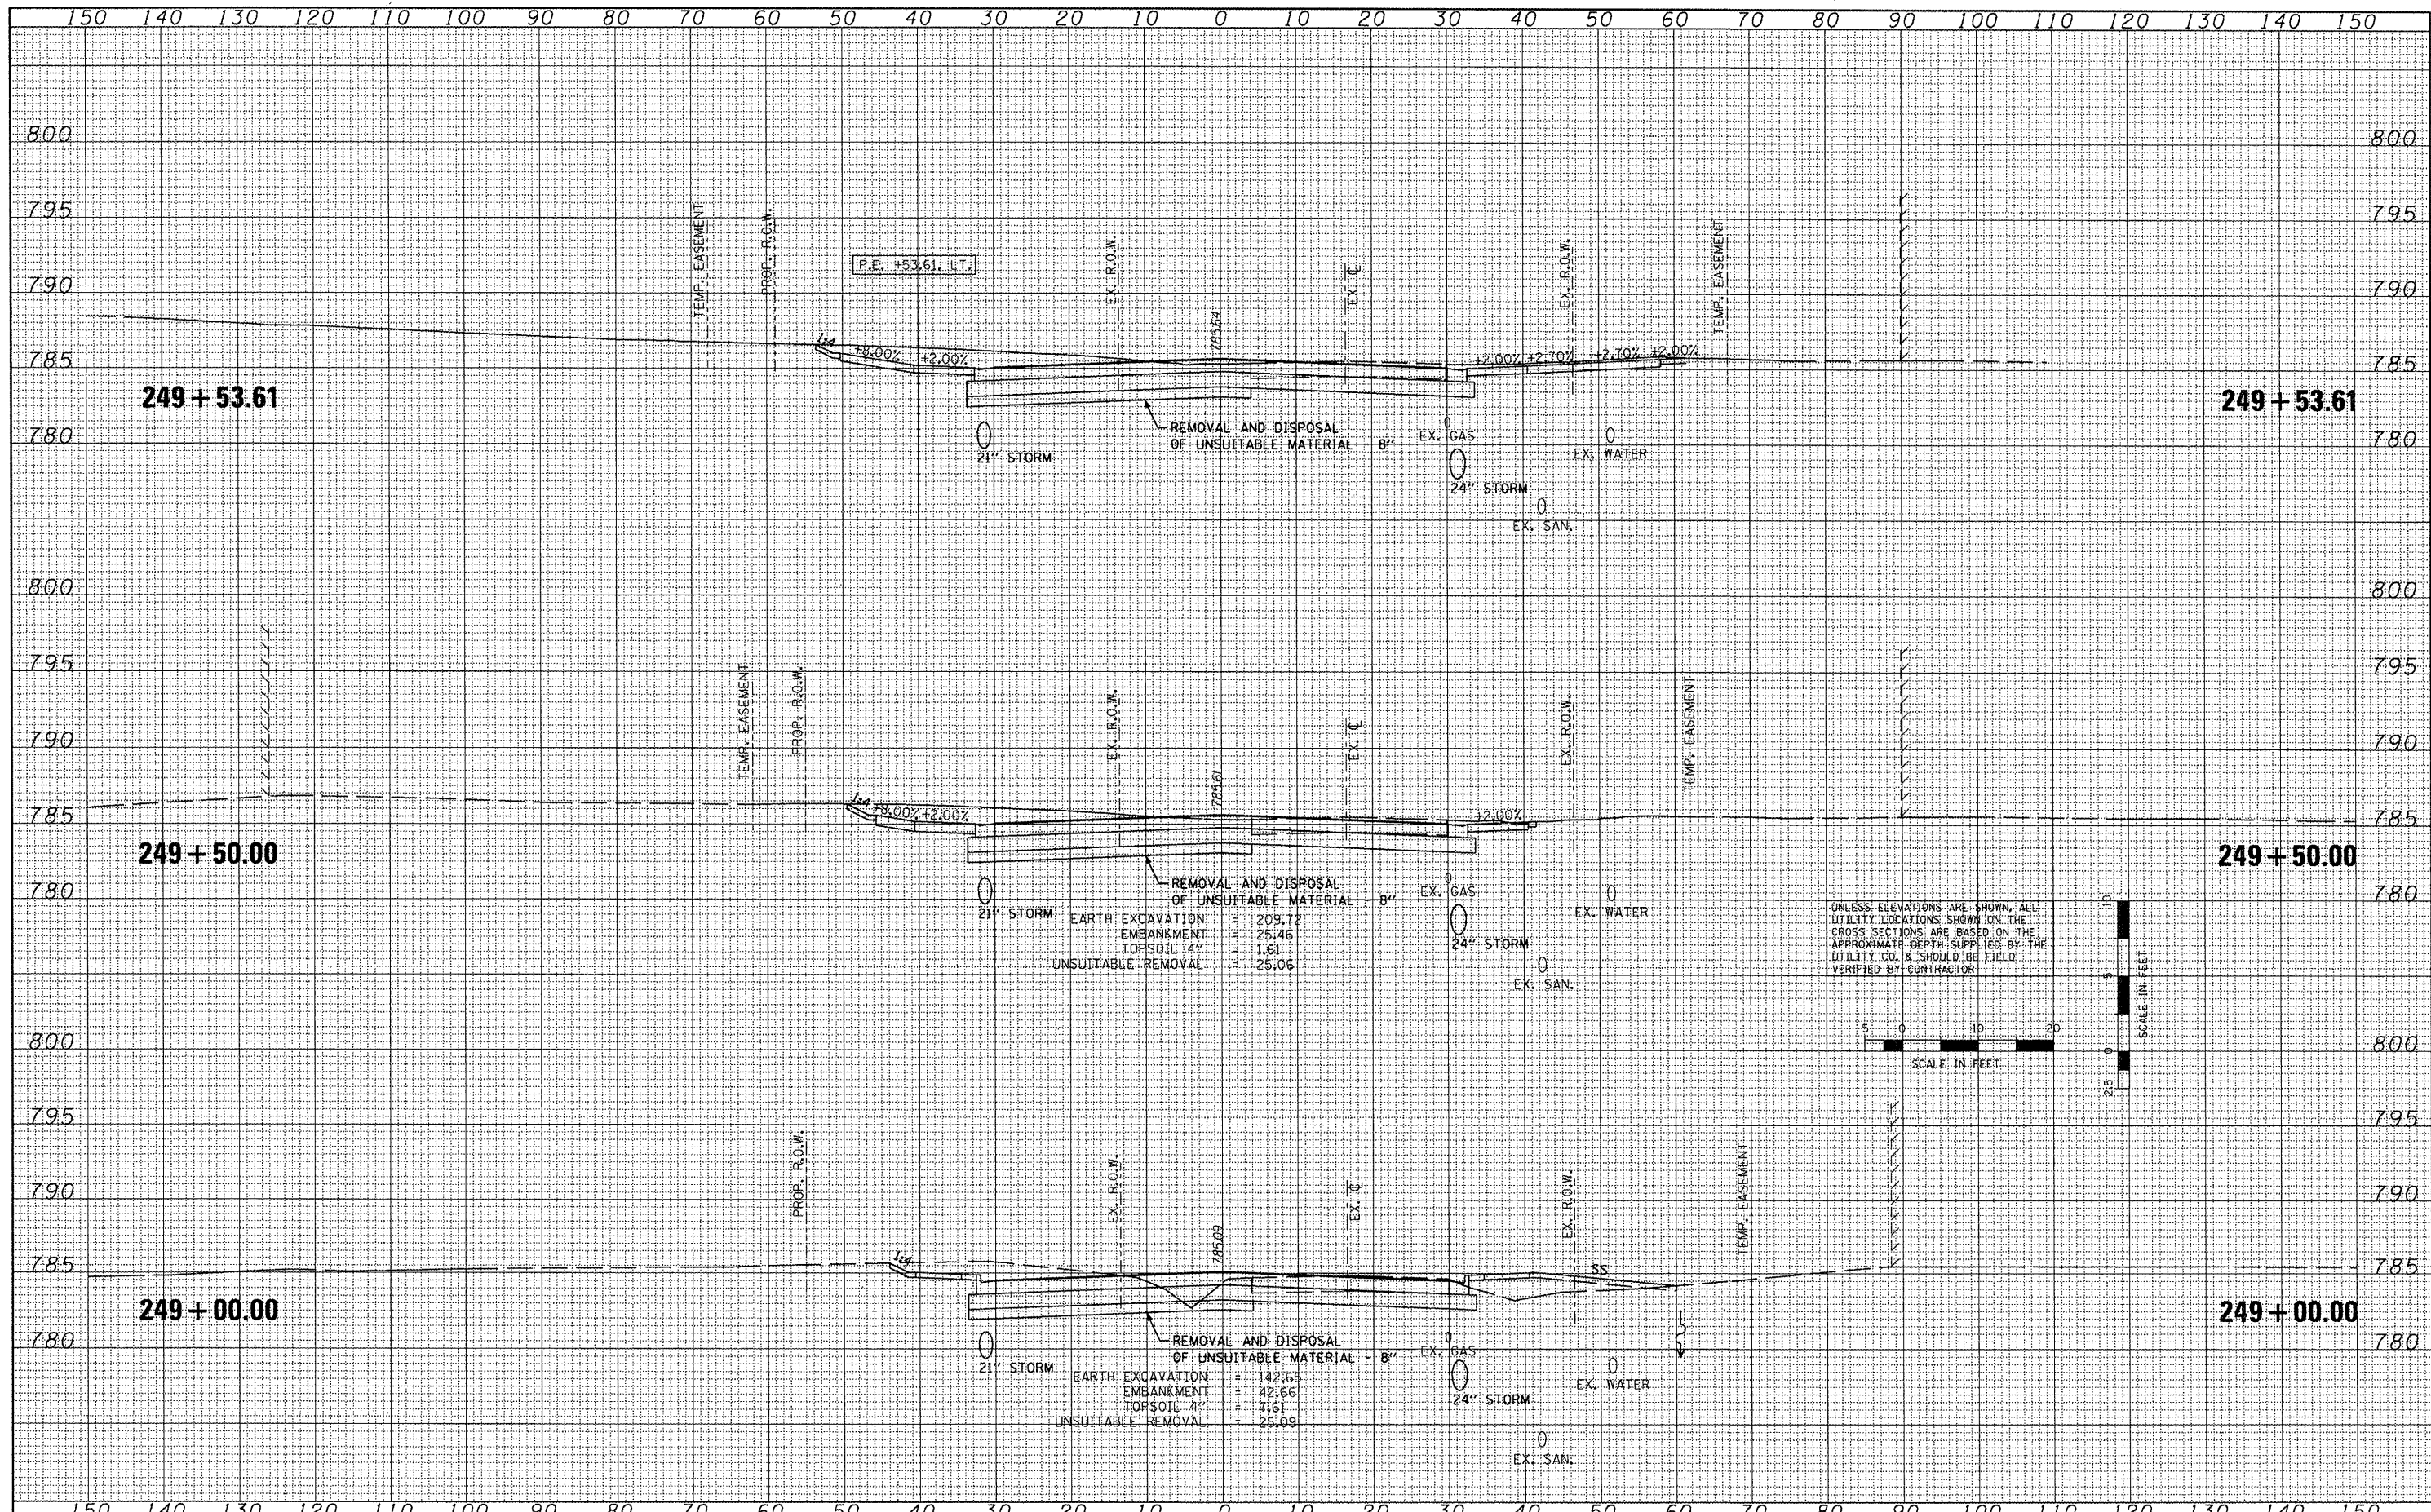

FILE NAME =
 x:\projects\200803566\dgn\gpk\X5-IL-RT8-sheets.dgn

USER NAME = 100T	DESIGNED -	REVISED -
PLOT SCALE = 20.7420" / IN.	DRAWN -	REVISED -
PLOT DATE = 10/21/2011	CHECKED -	REVISED -
	DATE = 10-21-11	REVISED -

**STATE OF ILLINOIS
 DEPARTMENT OF TRANSPORTATION**

**FAP 399 (IL RTE. 8)
 CROSS SECTIONS**

SCALE: SHEET NO. OF SHEETS STA. 249+00.00 TO STA. 249+53.61

F.A.P. RTE. 399	SECTION 36 R-7	COUNTY TAZEWELL	TOTAL SHEETS 390	SHEET NO. 358
ILLINOIS FED. AID PROJECT			CONTRACT NO. 68370	