


DATE	
BY	
FINAL SURVEY	
NOTED	
NOTE BOOK	
NO.	
PLATE	
NO.	
AREA CHECKED	

DATE	
BY	
ORIGINAL SURVEY	
NOTED	
NOTE BOOK	
NO.	
PLATE	
NO.	
AREA CHECKED	



UNLESS ELEVATIONS ARE SHOWN, ALL UTILITY LOCATIONS SHOWN ON THE CROSS SECTIONS ARE BASED ON THE APPROXIMATE DEPTH SUPPLIED BY THE UTILITY CO. & SHOULD BE FIELD VERIFIED BY CONTRACTOR

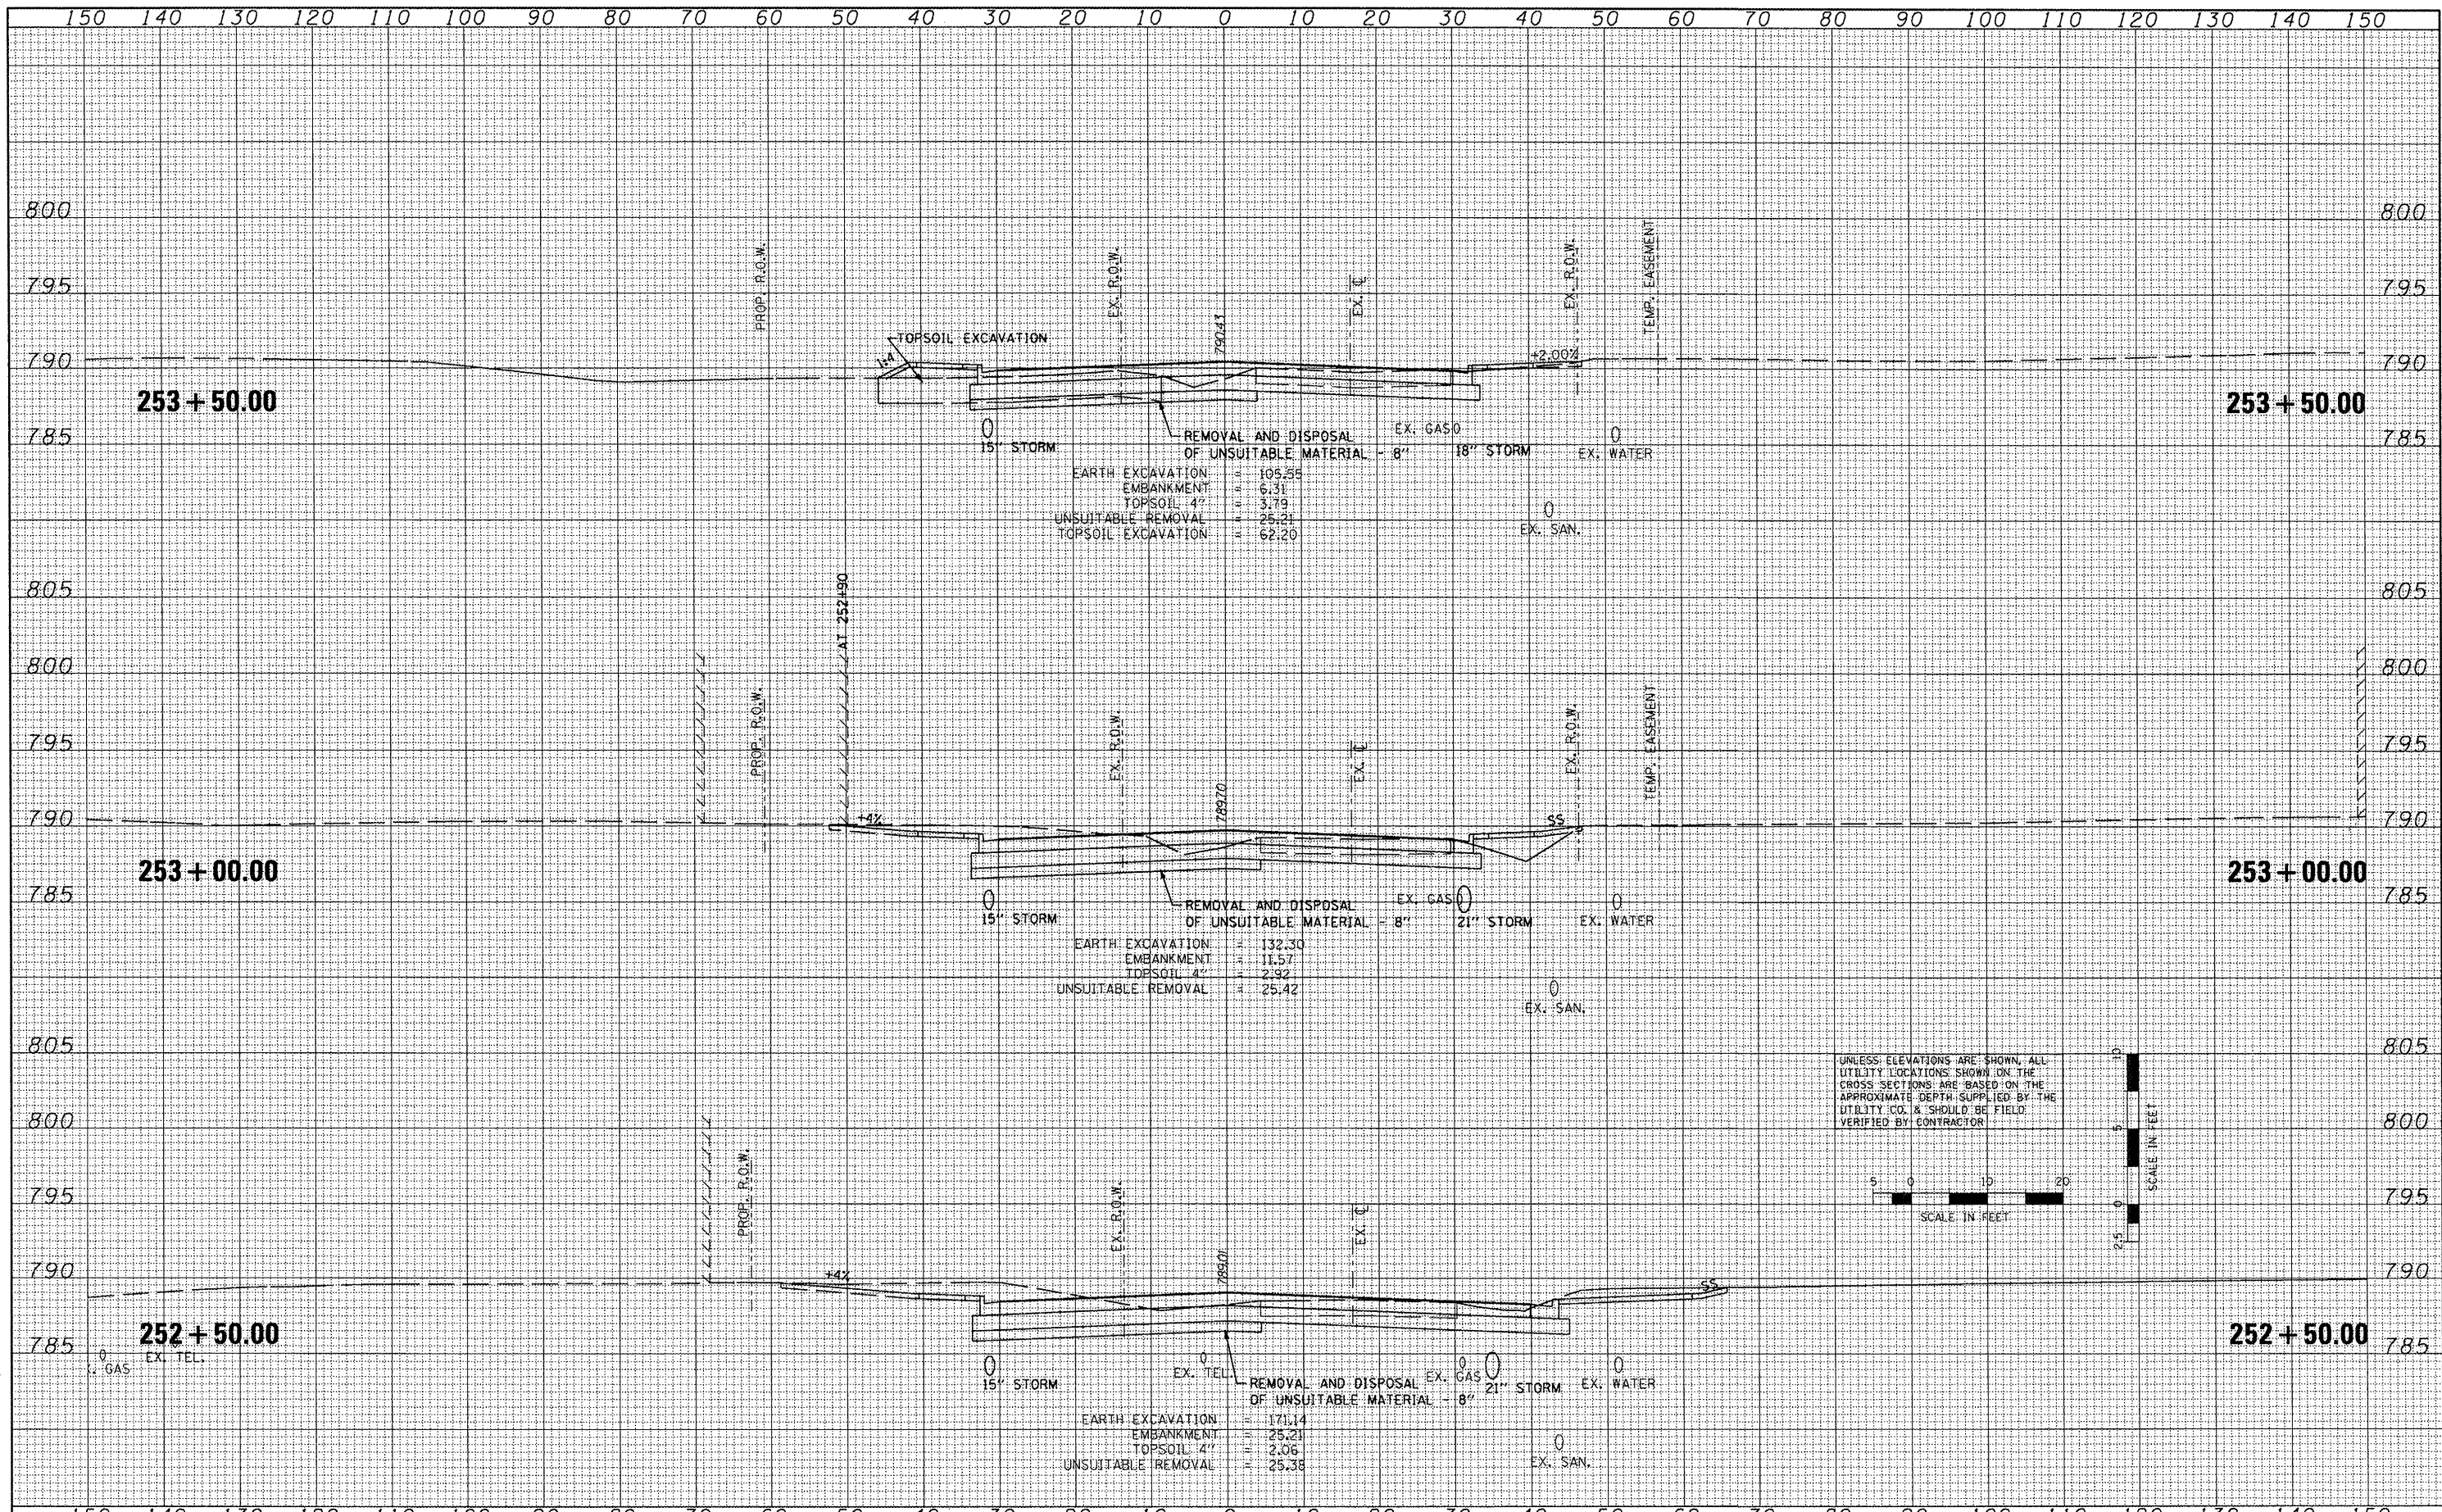

FILE NAME =	USER NAME = 100T	DESIGNED -	REVISED -
x:\projects\200803566\dgn\gpk\XS-IL-R18-sheets.dgn		DRAWN -	REVISED -
PLOT SCALE = 20.7420" / IN.		CHECKED -	REVISED -
PLOT DATE = 10/21/2011		DATE = 10-21-11	REVISED -

**STATE OF ILLINOIS
DEPARTMENT OF TRANSPORTATION**

**FAP 399 (IL RTE. 8)
CROSS SECTIONS**

SCALE: SHEET NO. OF SHEETS STA. 252+50.00 TO STA. 253+50.00

F.A.P. RTE.	SECTION	COUNTY	TOTAL SHEETS	SHEET NO.
399	36 R-7	TAZEWELL	390	362
CONTRACT NO. 68370			ILLINOIS FED. AID PROJECT	