



DATE	
BY	
FINAL SURVEY	SURVEYED
NOTE BOOK NO.	PLOTTED
	TEMPLATE
	AREAS CHECKED

DATE	
BY	
ORIGINAL SURVEY	SURVEYED
NOTE BOOK NO.	PLOTTED
	TEMPLATE
	AREAS CHECKED

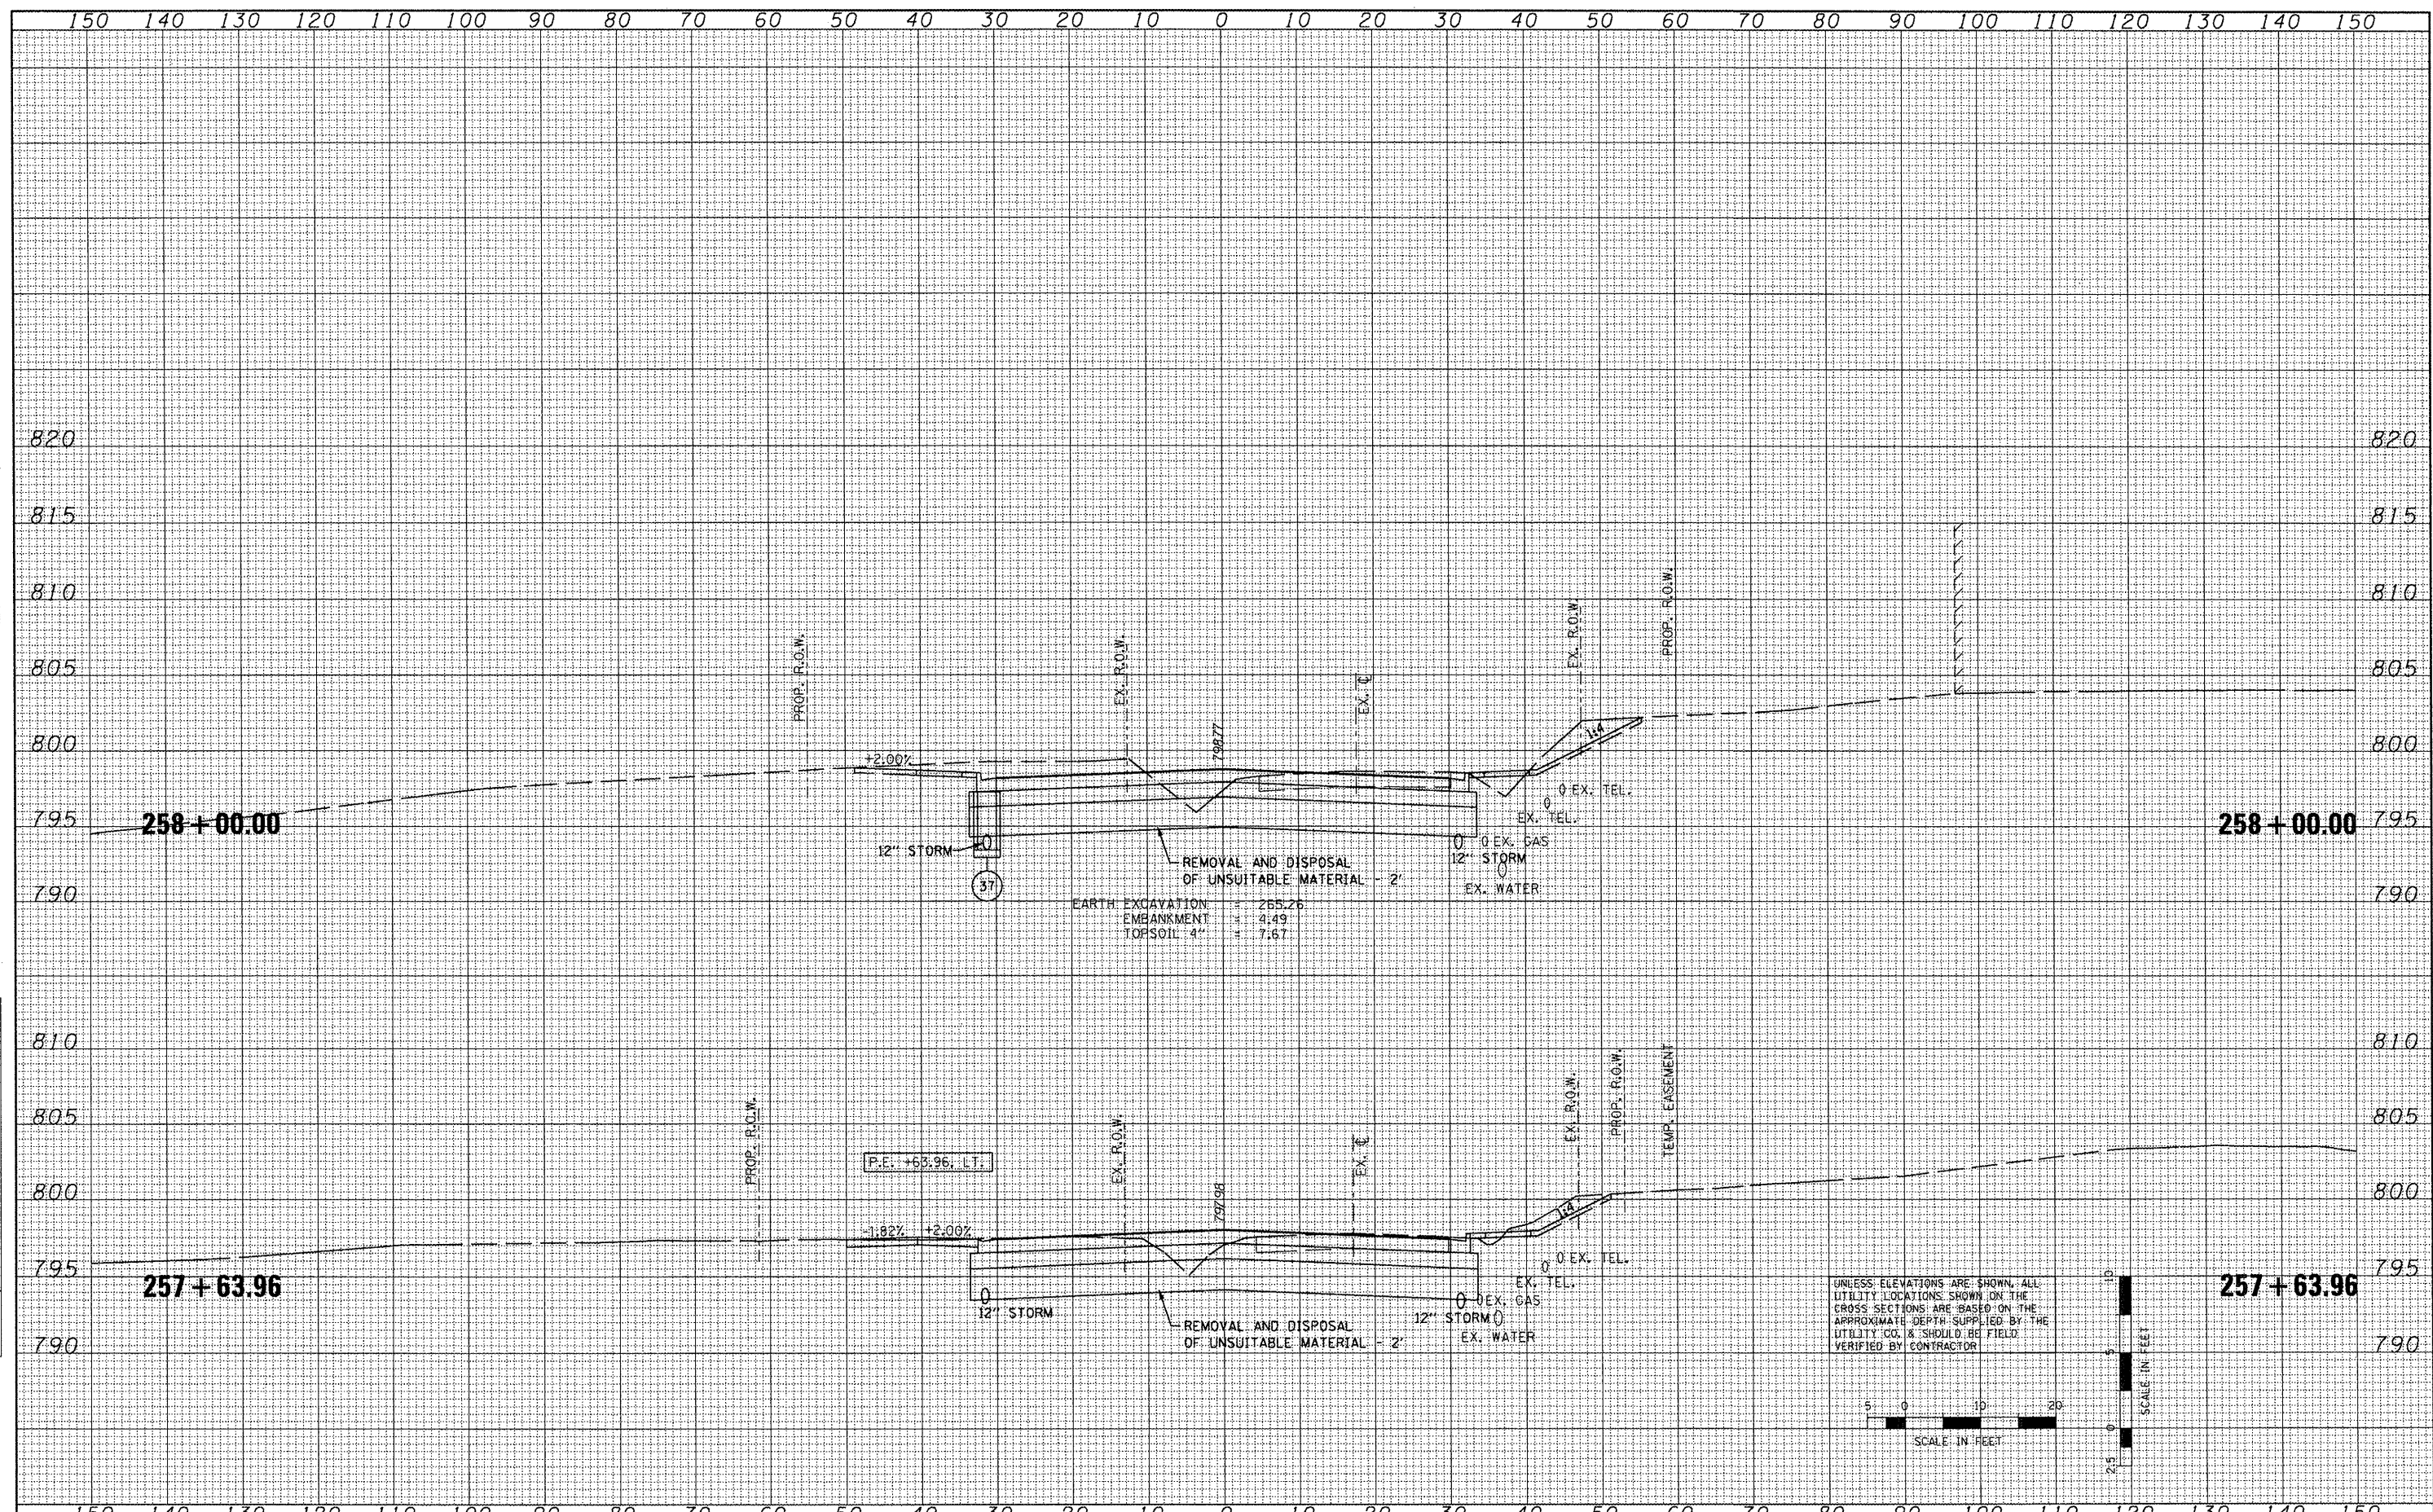

UNLESS ELEVATIONS ARE SHOWN, ALL UTILITY LOCATIONS SHOWN ON THE CROSS SECTIONS ARE BASED ON THE APPROXIMATE DEPTH SUPPLIED BY THE UTILITY CO. & SHOULD BE FIELD VERIFIED BY CONTRACTOR

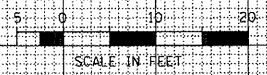

FILE NAME : x:\projects\200803566\dgn\gpk\XS-IL-RT8-sheets.dgn	USER NAME : 1001	DESIGNED -	REVISED -	STATE OF ILLINOIS DEPARTMENT OF TRANSPORTATION	FAP 399 (IL RTE. 8) CROSS SECTIONS	F.A.P. RTE. 399	SECTION 36 R-7	COUNTY TAZEWELL	TOTAL SHEETS 390	SHEET NO. 367	
PLOT SCALE = 20.7420' / IN.	CHECKED -	REVISED -	SCALE:			SHEET NO. OF SHEETS	STA. 257+63.96 TO STA. 258+00.00	CONTRACT NO. 68370		ILLINOIS FED. AID PROJECT	
PLOT DATE = 10/21/2011	DATE - 10-21-11	REVISED -									