


FINAL SURVEY	DATE
NO. _____	_____
CHECKED	BY
PLOTTED	_____
TEMPLATE	_____
AREAS	_____
CHECKED	_____

ORIGINAL SURVEY	DATE
NO. _____	_____
CHECKED	BY
PLOTTED	_____
TEMPLATE	_____
AREAS	_____
CHECKED	_____

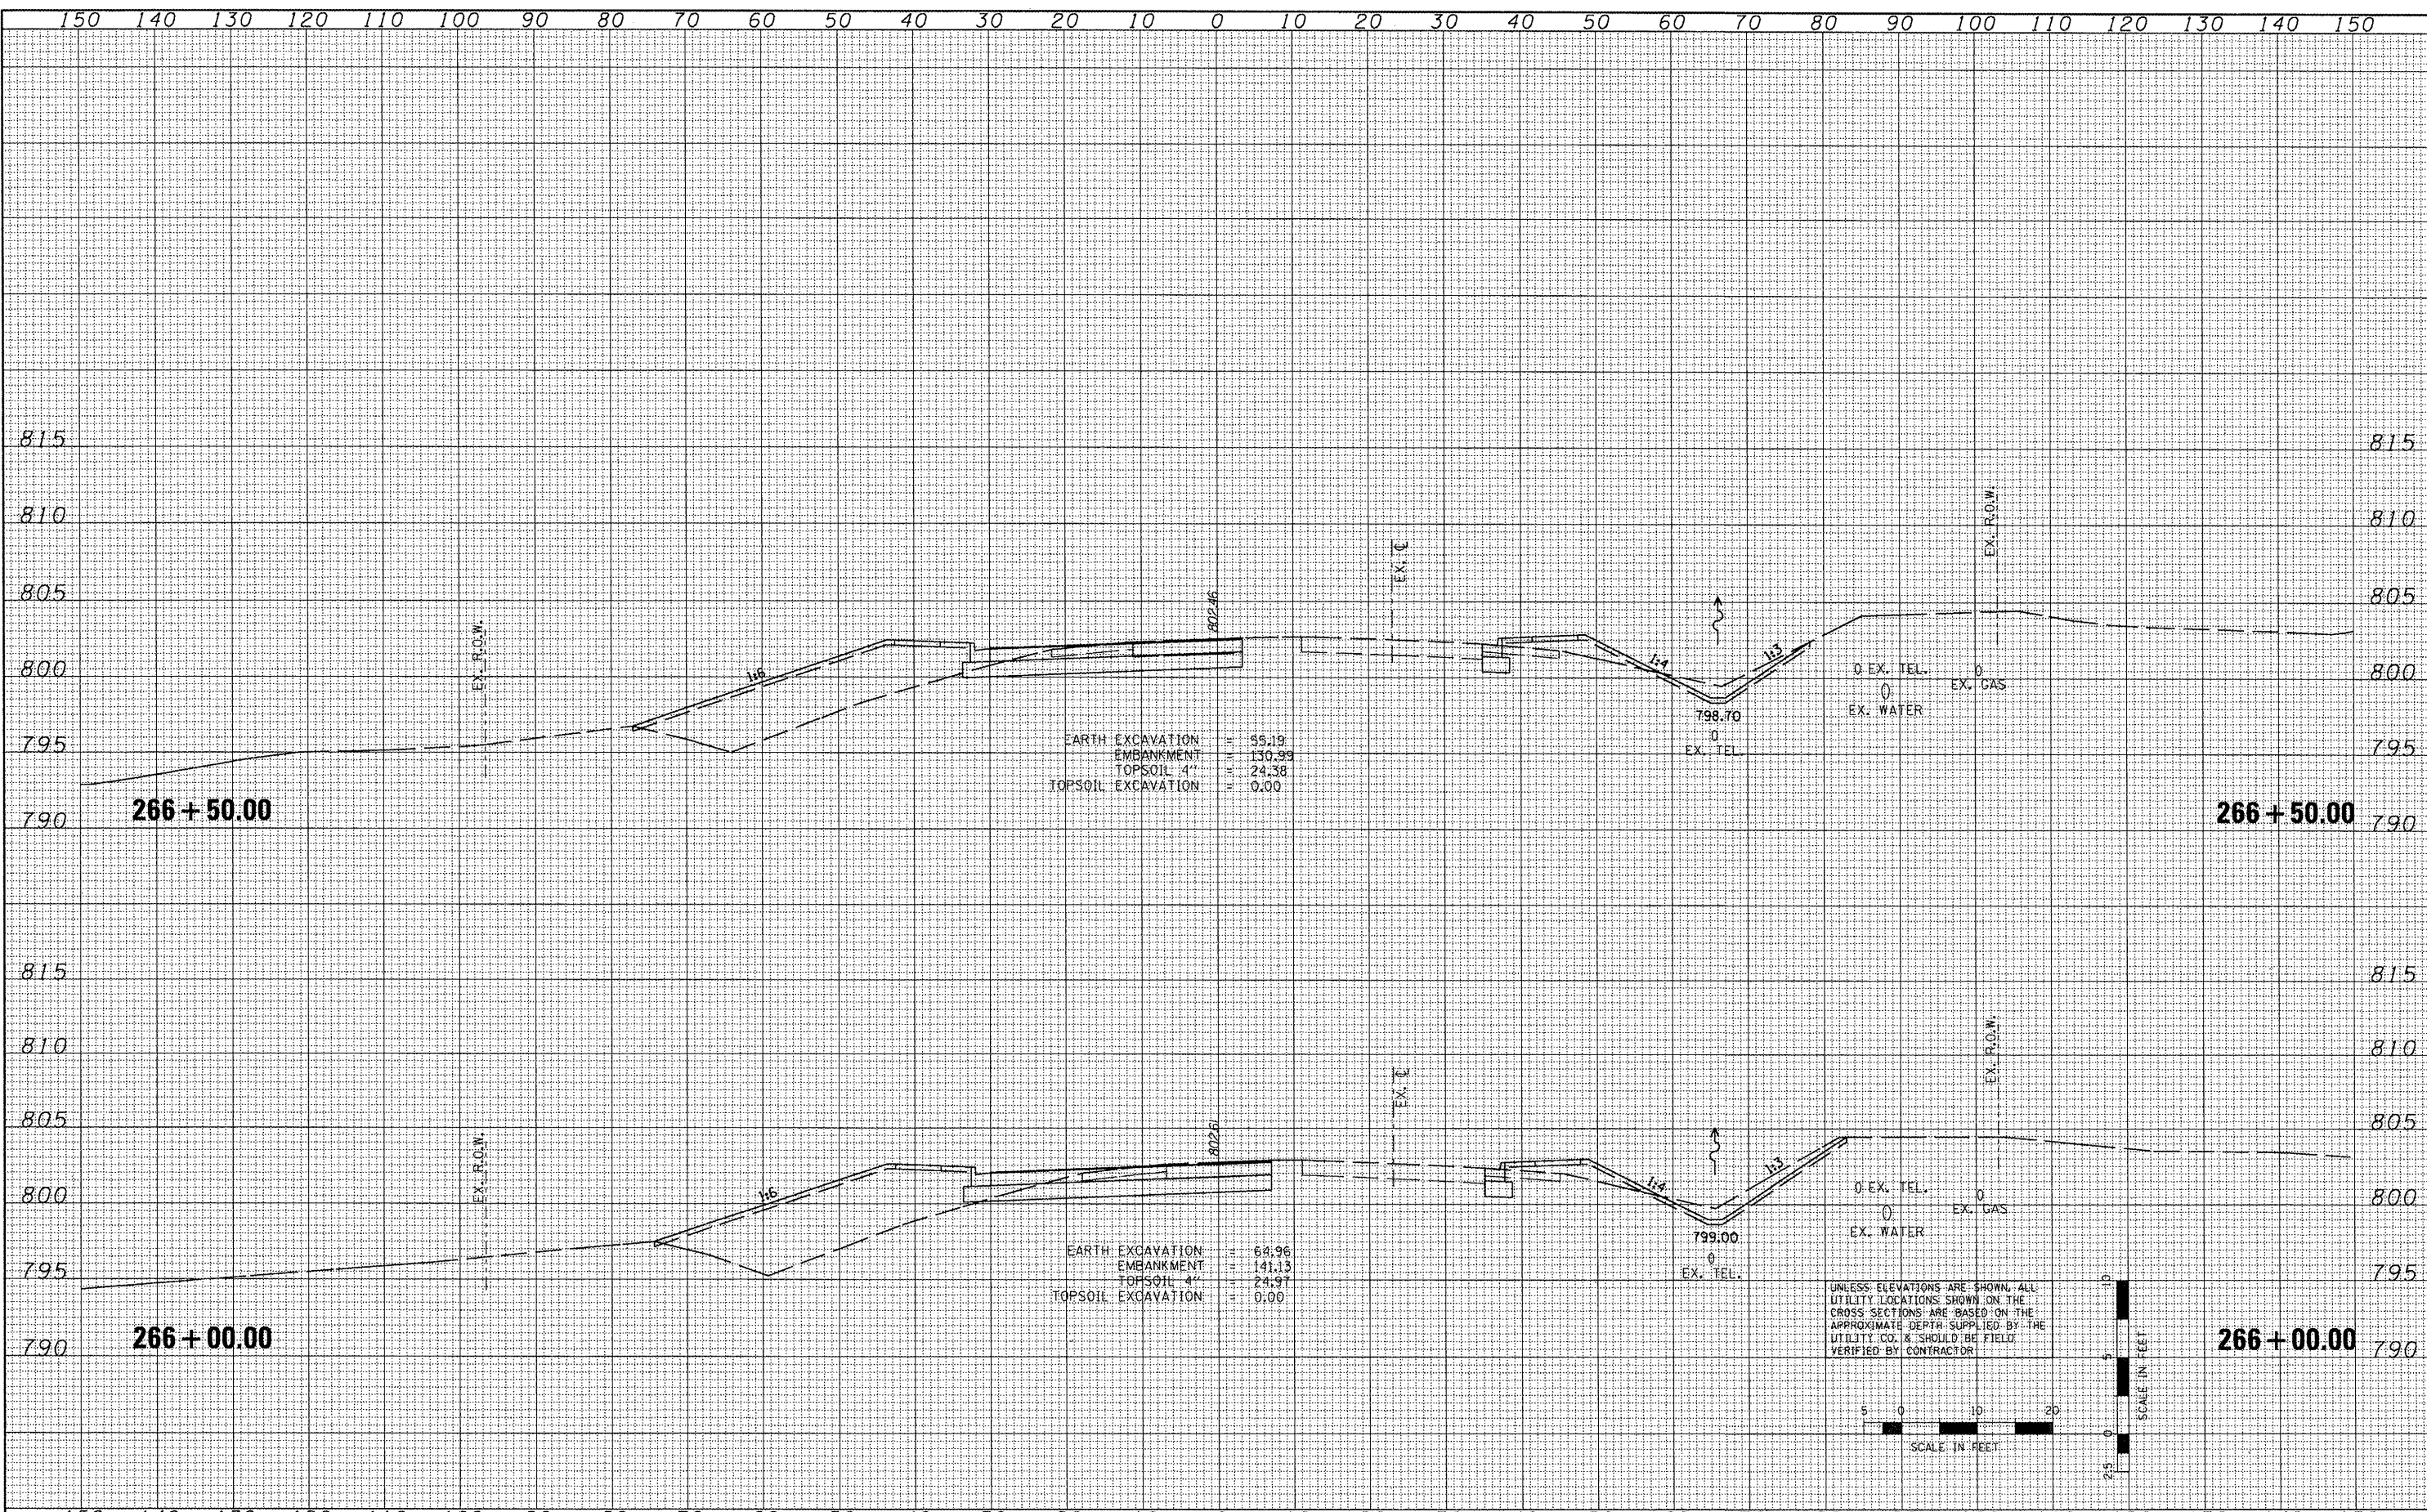

EARTH EXCAVATION = 55.19
 EMBANKMENT = 150.39
 TOPSOIL 4" = 24.38
 TOPSOIL EXCAVATION = 0.00

EARTH EXCAVATION = 64.96
 EMBANKMENT = 141.13
 TOPSOIL 4" = 24.97
 TOPSOIL EXCAVATION = 0.00

UNLESS ELEVATIONS ARE SHOWN, ALL UTILITY LOCATIONS SHOWN ON THE CROSS SECTIONS ARE BASED ON THE APPROXIMATE DEPTH SUPPLIED BY THE UTILITY CO. & SHOULD BE FIELD VERIFIED BY CONTRACTOR

FILE NAME =
 x:\projects\200803566\dgn\pk\X5-IL-R18-sheets.dgn

USER NAME = IDOT
 PLOT SCALE = 20.7420' / IN.
 PLOT DATE = 10/21/2011

DESIGNED -	REVISED -
DRAWN -	REVISED -
CHECKED -	REVISED -
DATE - 10-21-11	REVISED -

STATE OF ILLINOIS
 DEPARTMENT OF TRANSPORTATION

FAP 399 (IL RTE. 8)
 CROSS SECTIONS

SCALE: SHEET NO. OF SHEETS STA. 266+00.00 TO STA. 266+50.00

F.A.P. RTE.	SECTION	COUNTY	TOTAL SHEETS	SHEET NO.
399	36 R-7	TAZEWELL	390	374
			CONTRACT NO. 68370	
ILLINOIS FED. AID PROJECT				