


DATE	
BY	
FINAL SURVEY	
CONVERTED TO	
PROTODRAWN	
NOTE BOOK	
TEMPLATE	
AREAS	
CHECKED	
NO.	

DATE	
BY	
ORIGINAL SURVEY	
CONVERTED TO	
PROTODRAWN	
NOTE BOOK	
TEMPLATE	
AREAS	
CHECKED	
NO.	

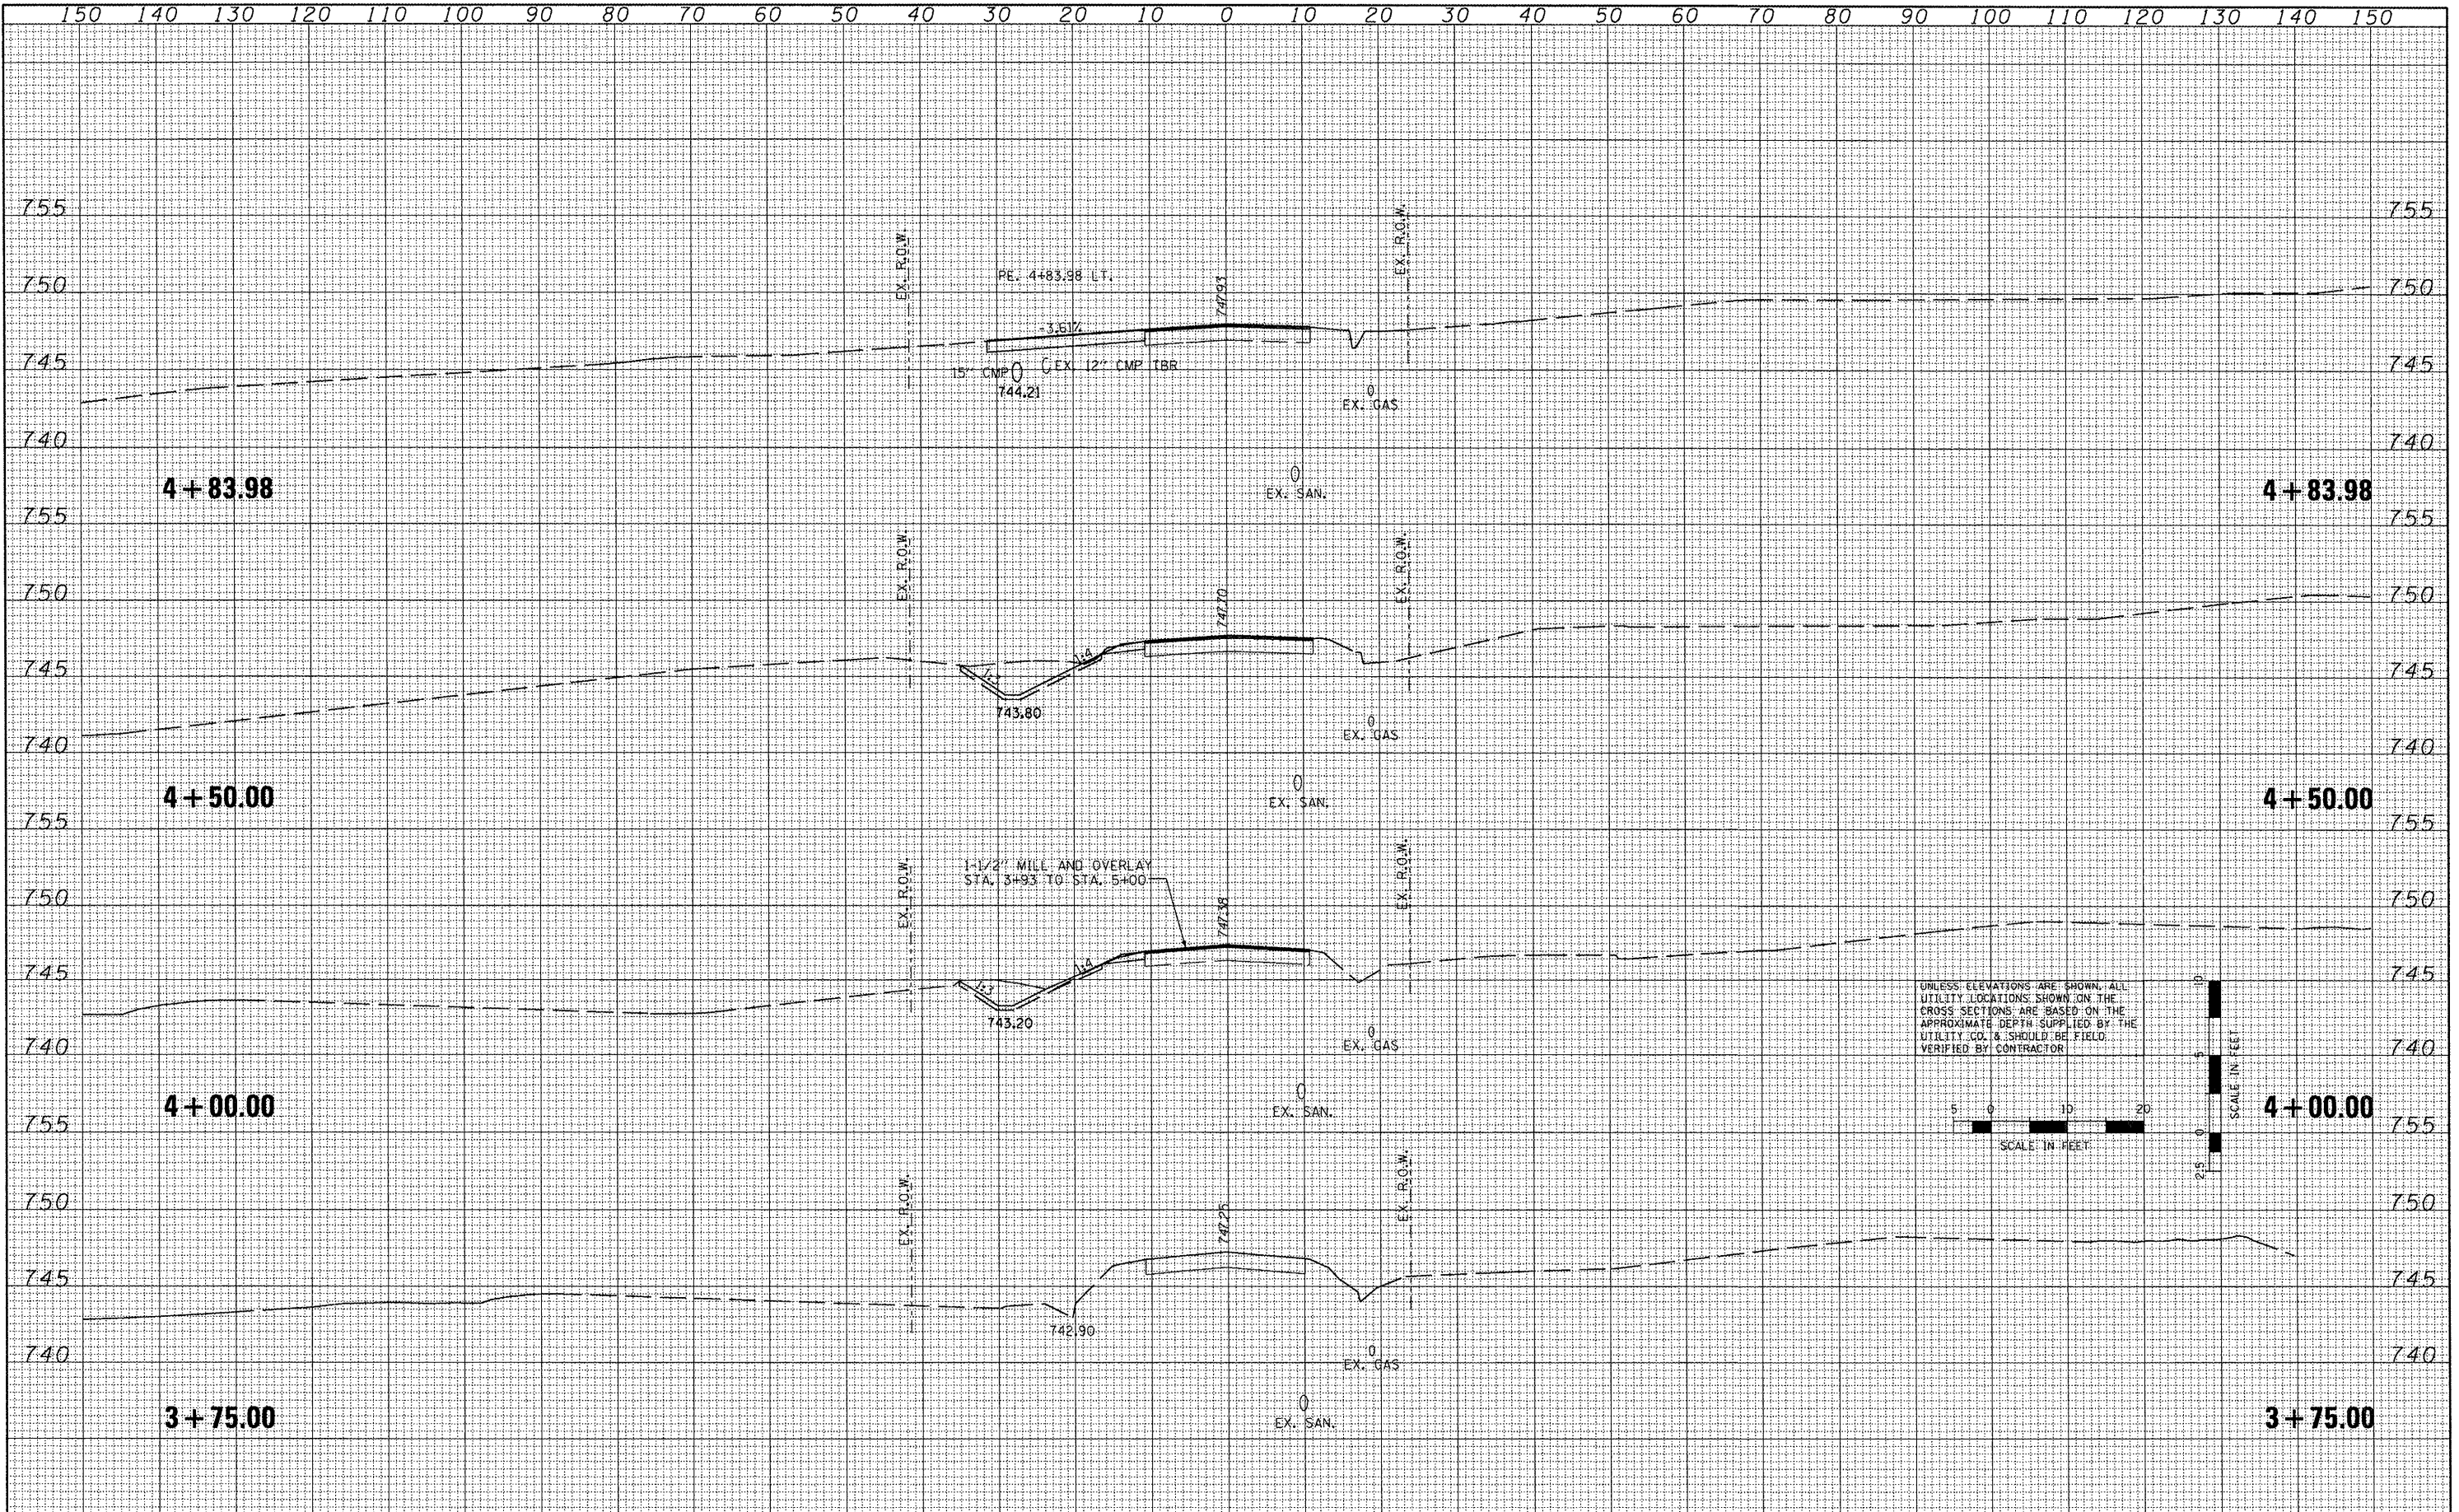

FILE NAME =	USER NAME = IDOT	DESIGNED -	REVISED -	STATE OF ILLINOIS DEPARTMENT OF TRANSPORTATION	SCHOOL STREET CROSS SECTIONS	F.A.P. RTE.	SECTION	COUNTY	TOTAL SHEETS	SHEET NO.	
\\projects\200803566\dgn\gpk\X5-School2-SHEE	S.dgn	DRAWN -	REVISED -			399	36 R-7	TAZEWELL	390	378	
PLOT SCALE = 20.7420' / IN.		CHECKED -	REVISED -			CONTRACT NO. 68370					
PLOT DATE = 10/21/2011		DATE -	REVISED -			ILLINOIS FED. AID PROJECT					
						SCALE:	SHEET NO. OF SHEETS	STA. 3+75.00 TO STA. 4+83.98			