



BY	DATE
SURVEYED	
PLOTTED	
REPLATE	
NOTE BOOK	
AREAS CHECKED	
NO.	

BY	DATE
SURVEYED	
PLOTTED	
REPLATE	
NOTE BOOK	
AREAS CHECKED	
NO.	

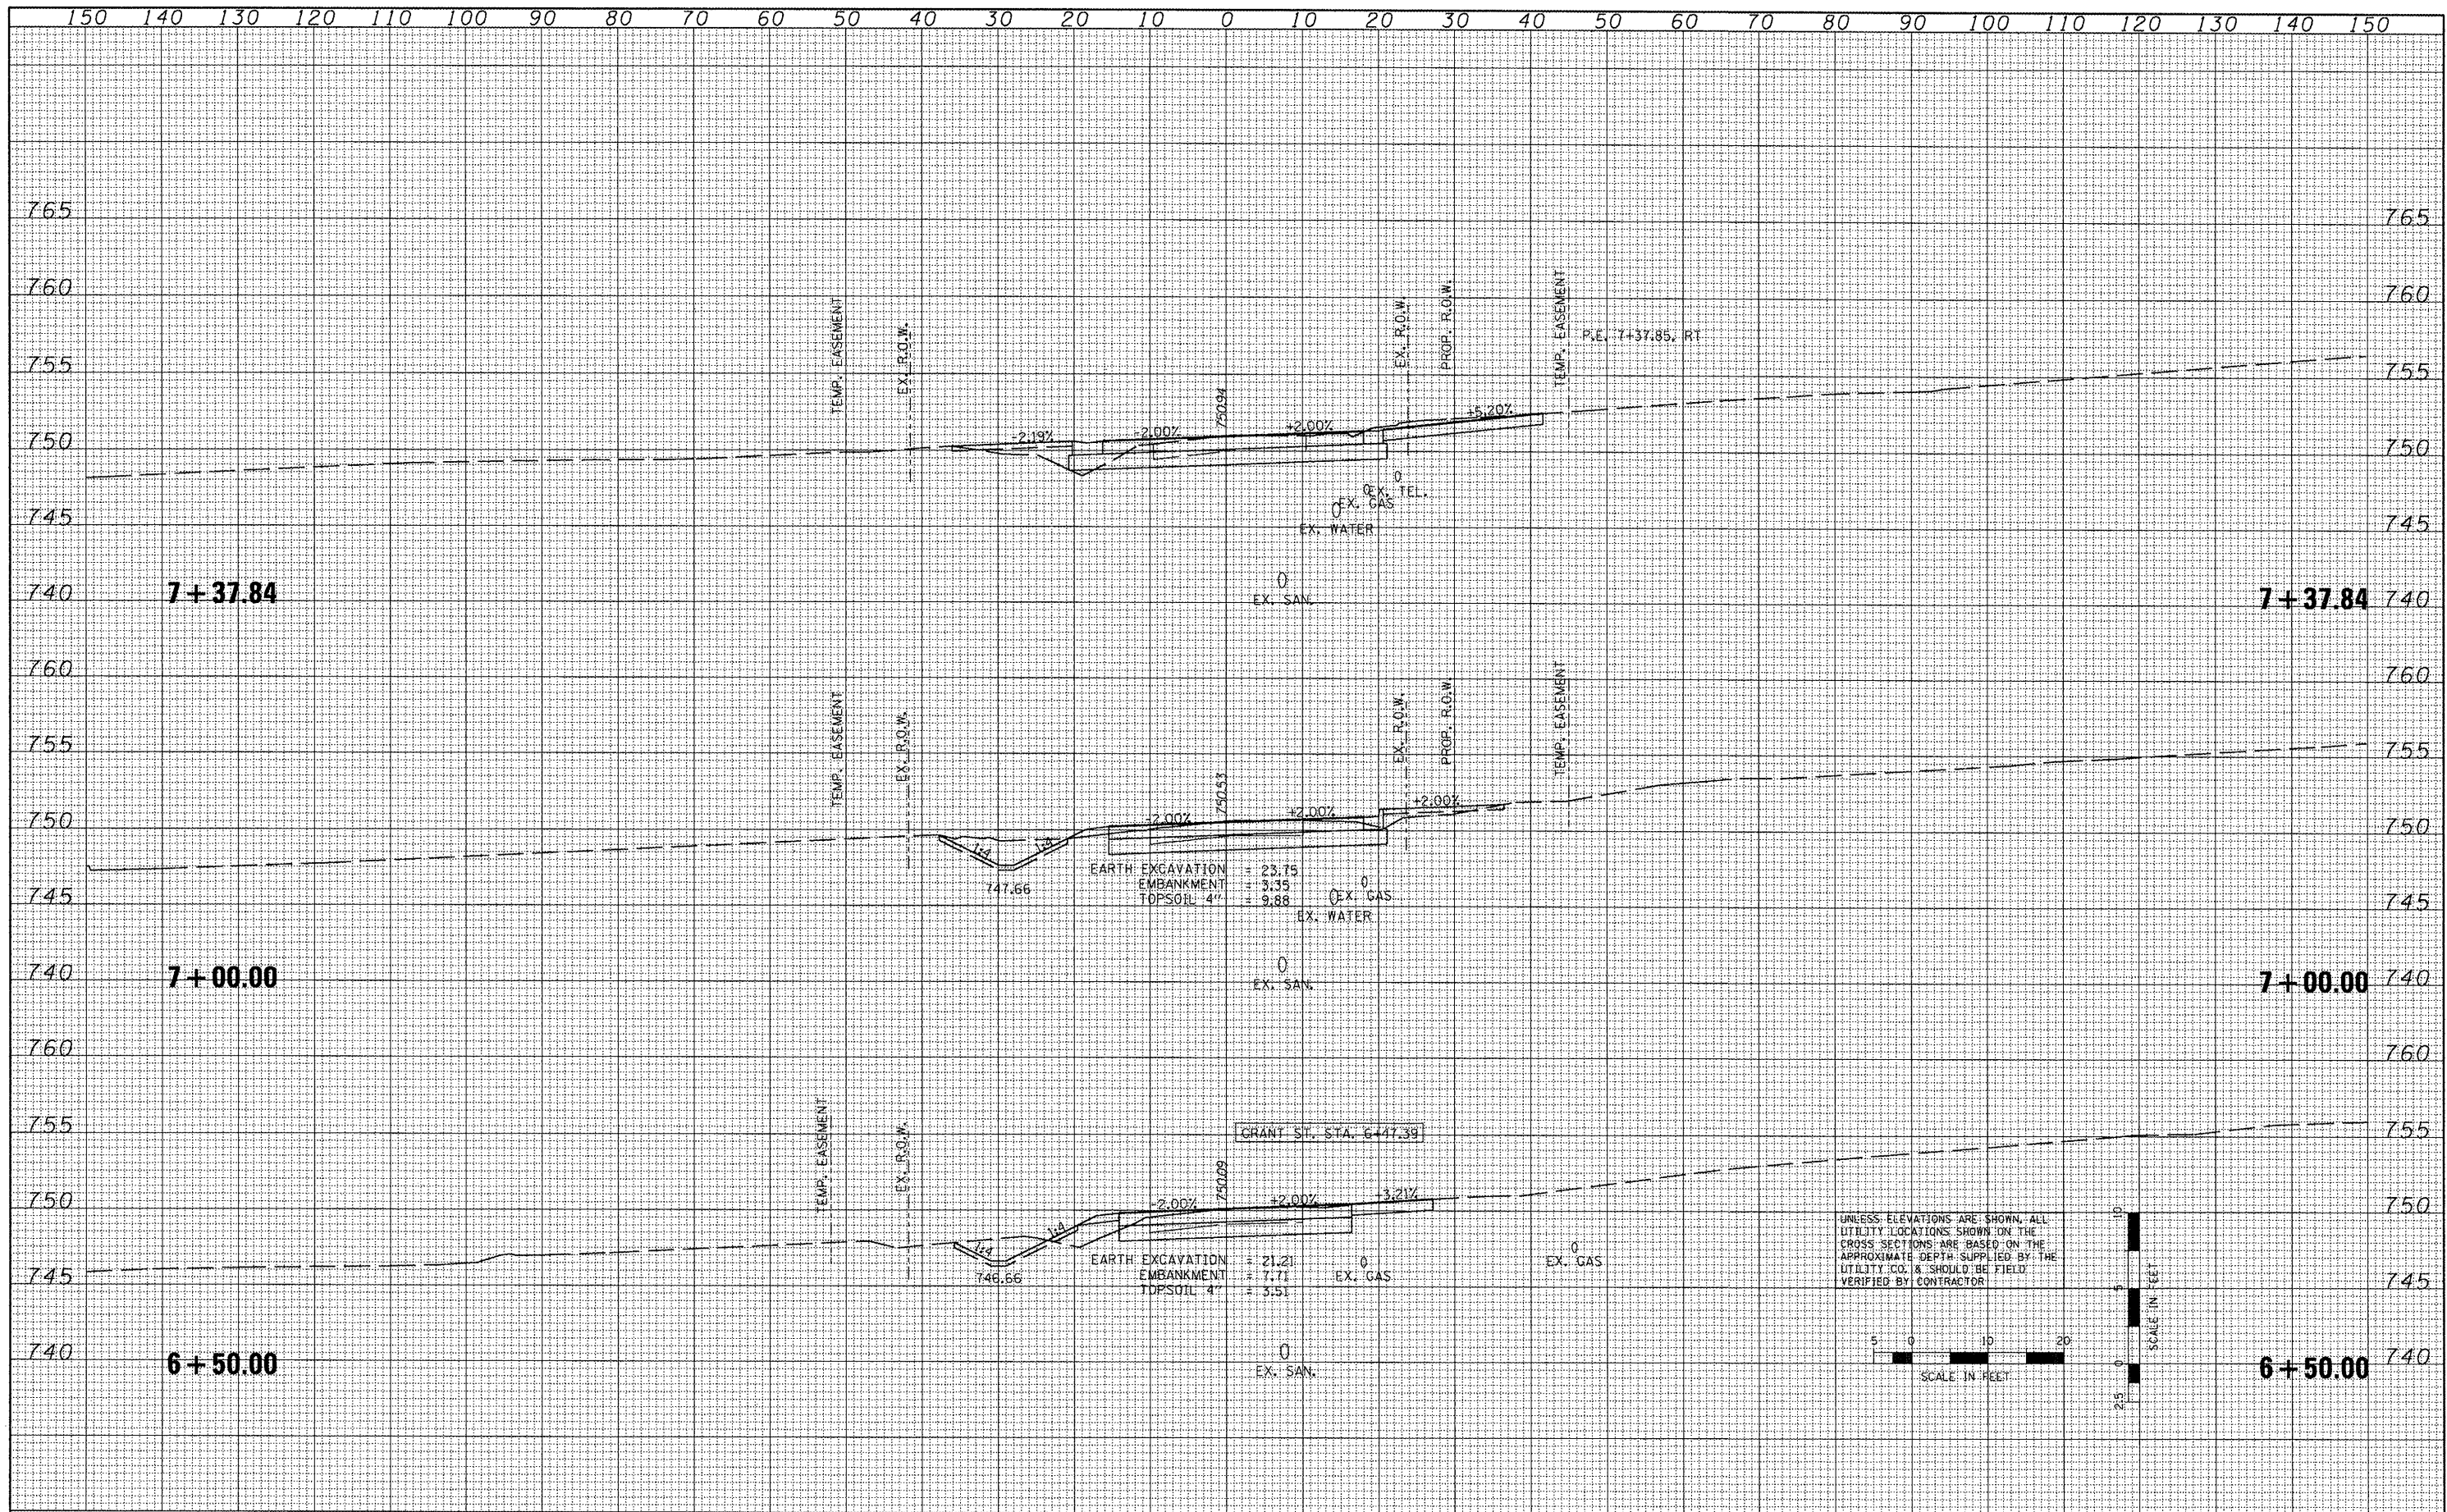

UNLESS ELEVATIONS ARE SHOWN, ALL UTILITY LOCATIONS SHOWN ON THE CROSS SECTIONS ARE BASED ON THE APPROXIMATE DEPTH SUPPLIED BY THE UTILITY CO. & SHOULD BE FIELD VERIFIED BY CONTRACTOR

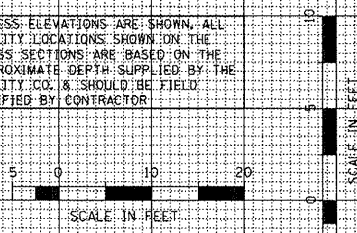

FILE NAME =	USER NAME =	DESIGNED -	REVISED -	STATE OF ILLINOIS DEPARTMENT OF TRANSPORTATION	SCHOOL STREET CROSS SECTIONS	F.A.P. RTE.	SECTION	COUNTY	TOTAL SHEETS	SHEET NO.	
x:\projects\200903566\dgn\gsk\XS-School12-SHEE	5.dgn	DRAWN -	REVISED -			399	36 R-7	TAZEWELL	390	380	
PLOT SCALE = 20.7420' / IN.	CHECKED -	REVISED -				CONTRACT NO. 68370					
PLOT DATE = 10/21/2011	DATE -	REVISED -				[ILLINOIS] FED. AID PROJECT					
						SCALE:	SHEET NO. OF SHEETS	STA. 6+50.00 TO STA. 7+37.84			