


DATE	
BY	
FINAL SURVEY	
SHAWED PLOTTED	
NOTE BOOK	
AREAS CHECKED	
NO.	

DATE	
BY	
ORIGINAL SURVEY	
SHAWED PLOTTED	
NOTE BOOK	
AREAS CHECKED	
NO.	

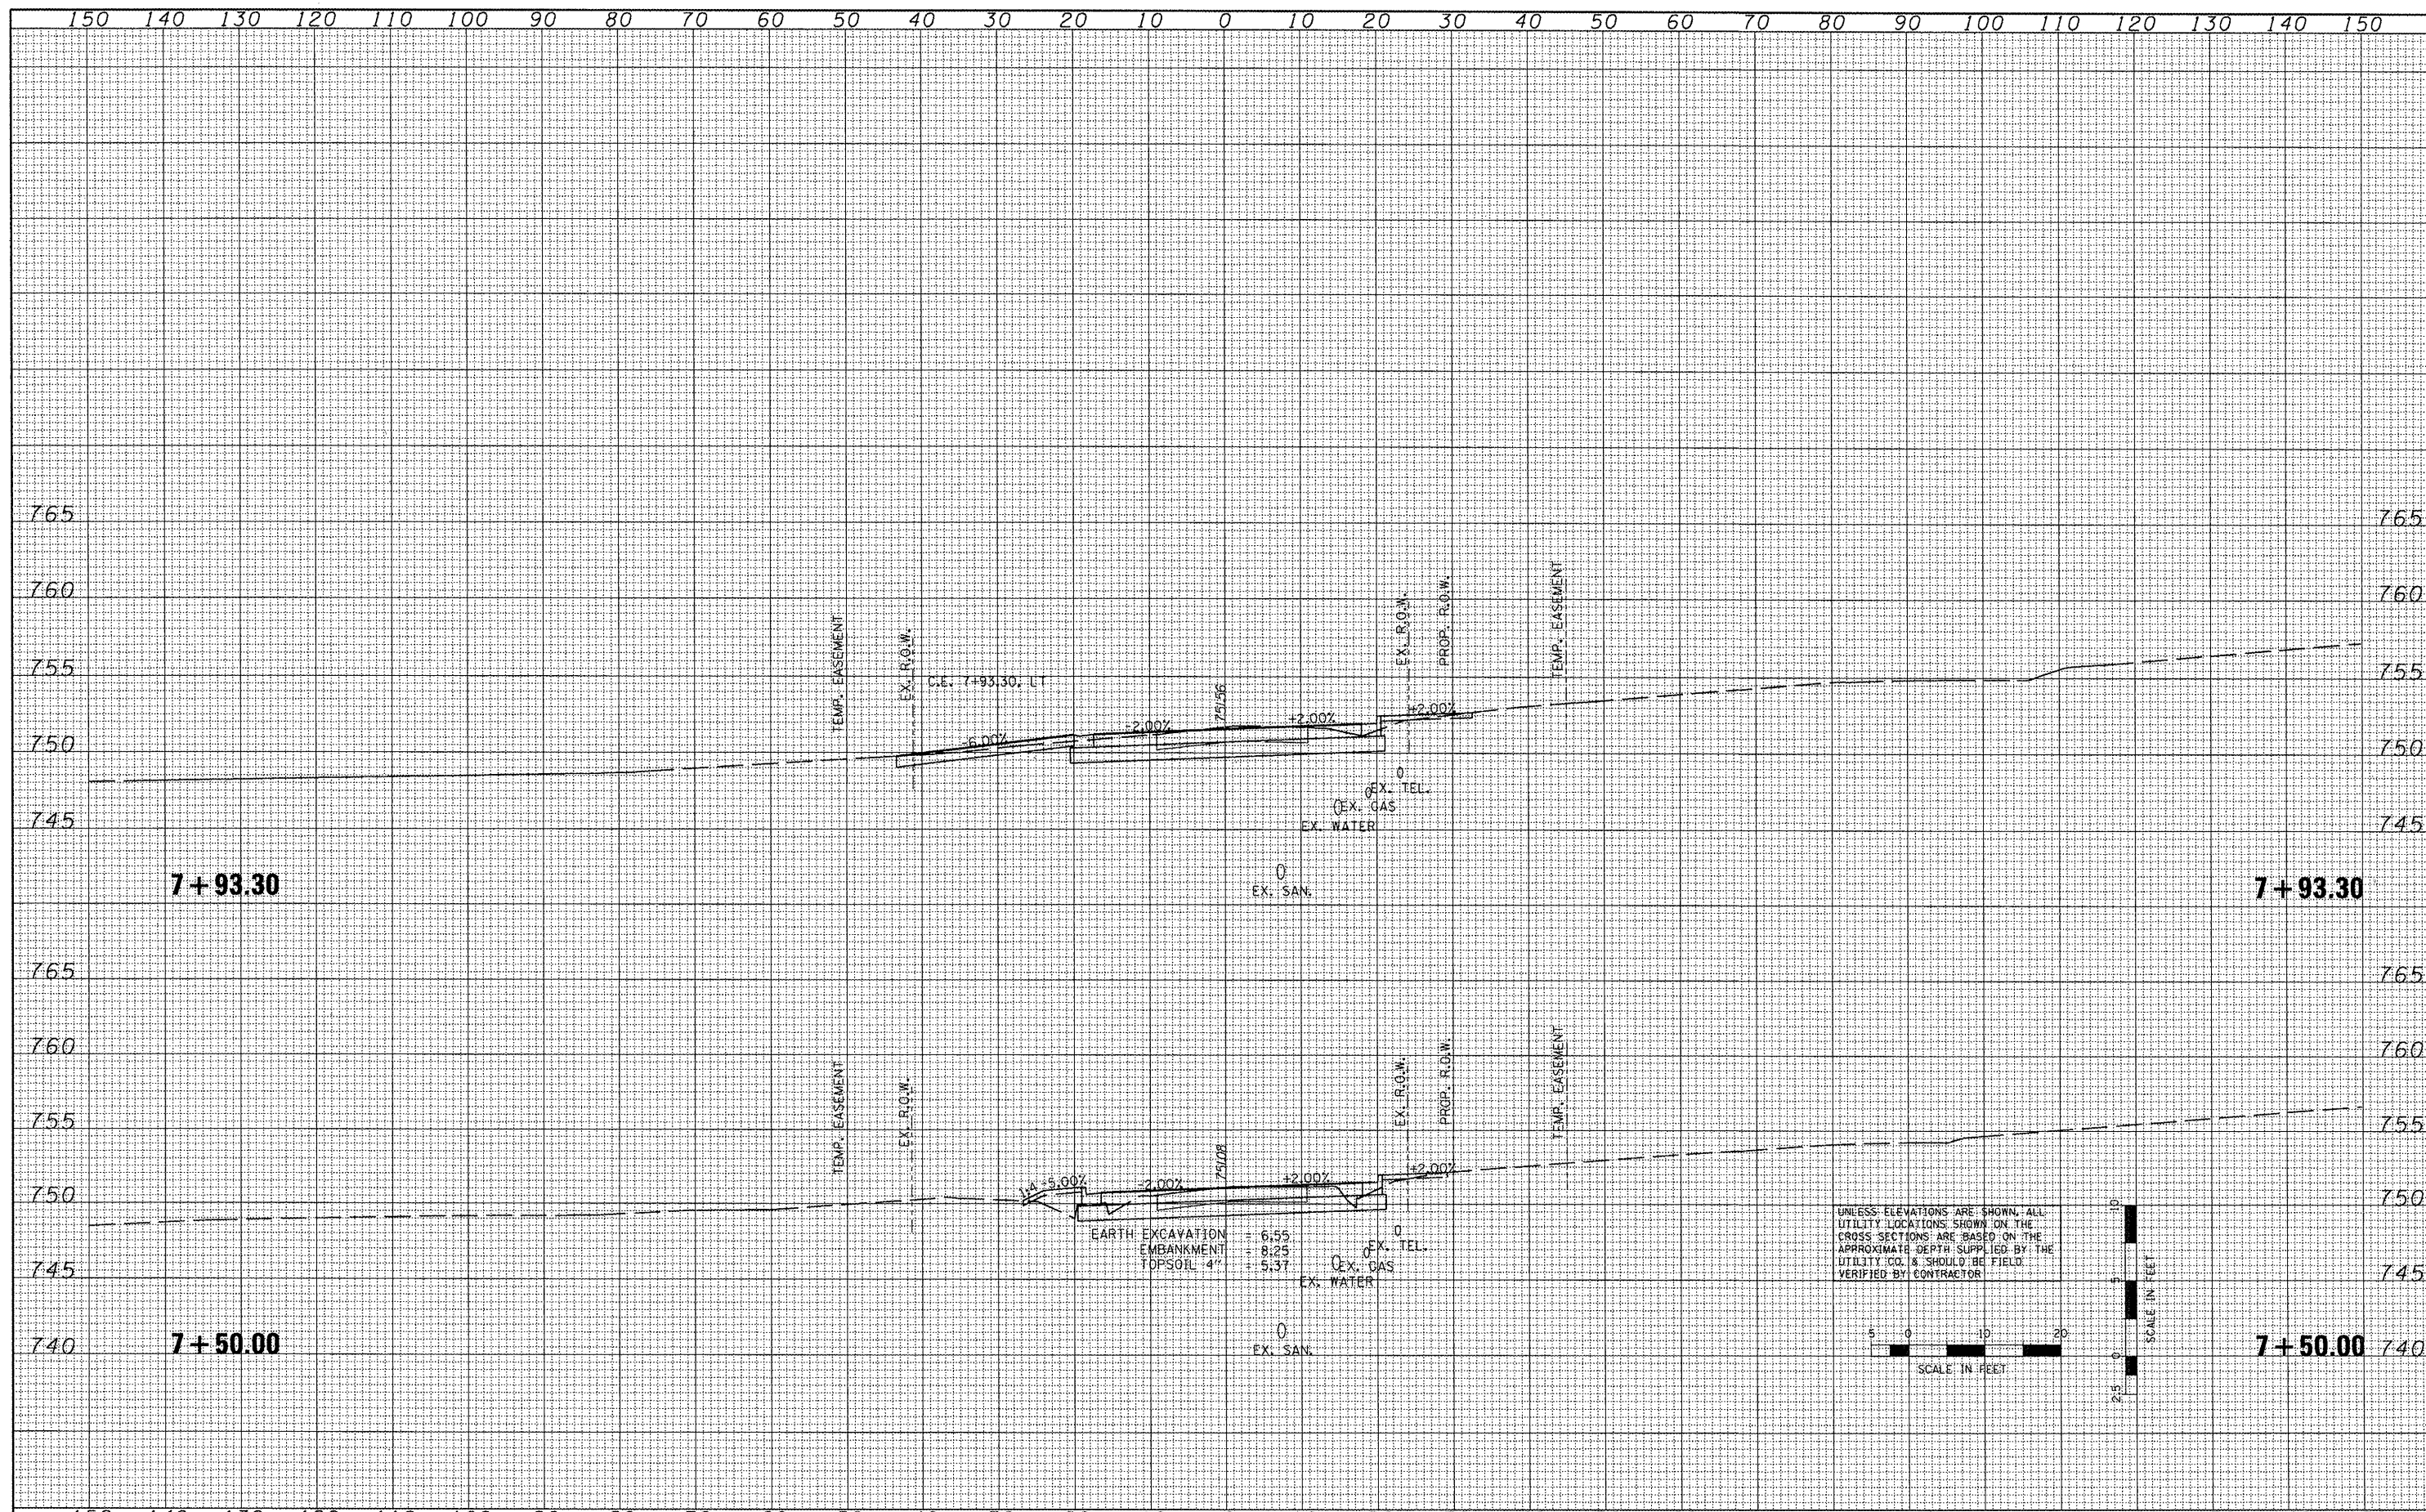

FILE NAME :	USER NAME = IDOT	DESIGNED -	REVISED -
x:\projects\200803566\dgn\gpk\XS-School2-SHEE	5.dgn	DRAWN -	REVISED -
	PLOT SCALE = 20.7420' / IN.	CHECKED -	REVISED -
	PLOT DATE = 10/21/2011	DATE -	REVISED -

STATE OF ILLINOIS	DESIGNED -	REVISED -
DEPARTMENT OF TRANSPORTATION	DRAWN -	REVISED -
	CHECKED -	REVISED -
	DATE -	REVISED -

**SCHOOL STREET
CROSS SECTIONS**

SCALE: SHEET NO. OF SHEETS STA. 7+50.00 TO STA. 7+93.30

F.A.P. RTE.	SECTION	COUNTY	TOTAL SHEETS	SHEET NO.
399	36 R-7	TAZEWELL	390	381
			CONTRACT NO. 68370	
ILLINOIS FED. AID PROJECT				

UNLESS ELEVATIONS ARE SHOWN, ALL UTILITY LOCATIONS SHOWN ON THE CROSS SECTIONS ARE BASED ON THE APPROXIMATE DEPTH SUPPLIED BY THE UTILITY CO. & SHOULD BE FIELD VERIFIED BY CONTRACTOR

