


DATE	
BY	
FINAL SURVEY	
PLOTTED	
NOTE BOOK	
AREAS CHECKED	
NO.	

DATE	
BY	
ORIGINAL SURVEY	
PLOTTED	
NOTE BOOK	
AREAS CHECKED	
NO.	

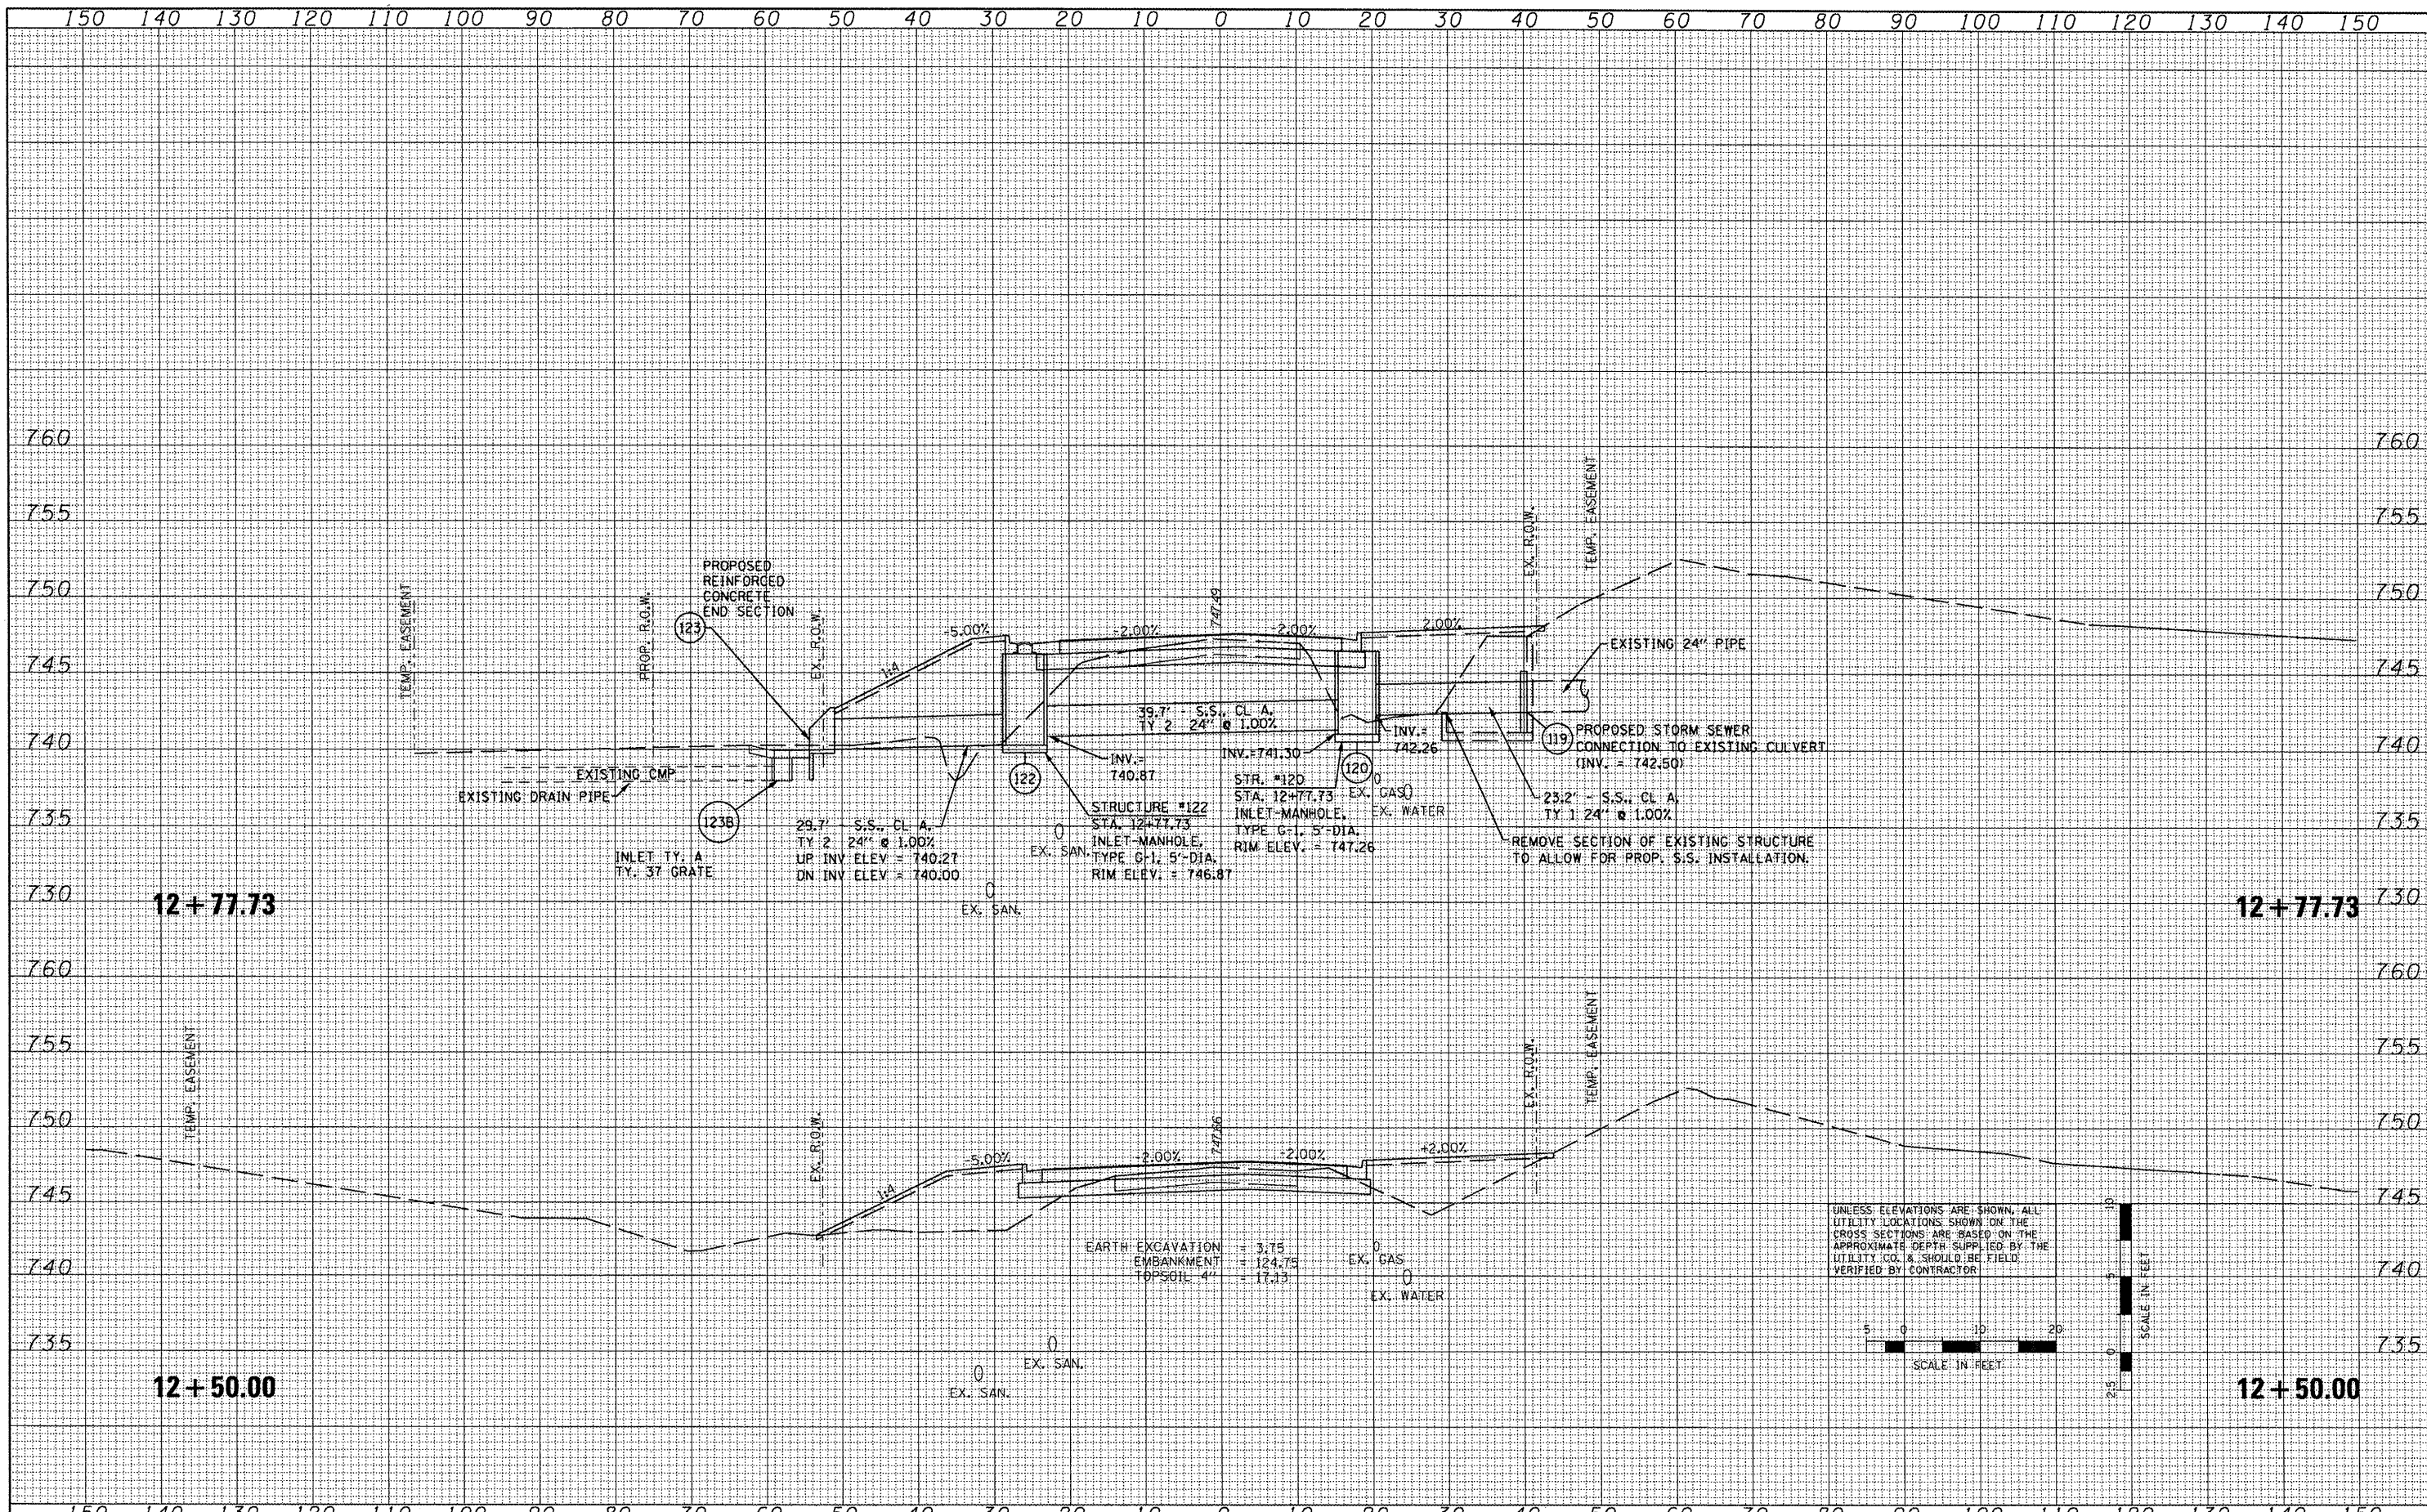

FILE NAME =  
 \projects\200803566\dgn\gpk\XS-School2-SHEE

USER NAME =	1001	DESIGNED -	REVISED -
PLLOT SCALE =	20.7420' / IN.	DRAWN -	REVISED -
PLOT DATE =	10/21/2011	CHECKED -	REVISED -
		DATE -	REVISED -

**STATE OF ILLINOIS  
 DEPARTMENT OF TRANSPORTATION**

**SCHOOL STREET  
 CROSS SECTIONS**

SCALE: SHEET NO. OF SHEETS STA. 12+50.00 TO STA. 12+77.73

F.A.P. RT.	SECTION	COUNTY	TOTAL SHEETS	SHEET NO.
399	36 R-7	TAZEWELL	390	386
			CONTRACT NO. 68370	
ILLINOIS FED. AID PROJECT				