


DATE: _____ BY: _____
 PLAN: _____
 CHECKED: _____
 GRADES CHECKED: _____
 ALIGNED: _____
 NOTE BOOK NO. _____
 DATE: _____

DATE: _____ BY: _____
 PROFILE: _____
 CHECKED: _____
 GRADES CHECKED: _____
 PLOTTED: _____
 NOTE BOOK NO. _____
 DATE: _____

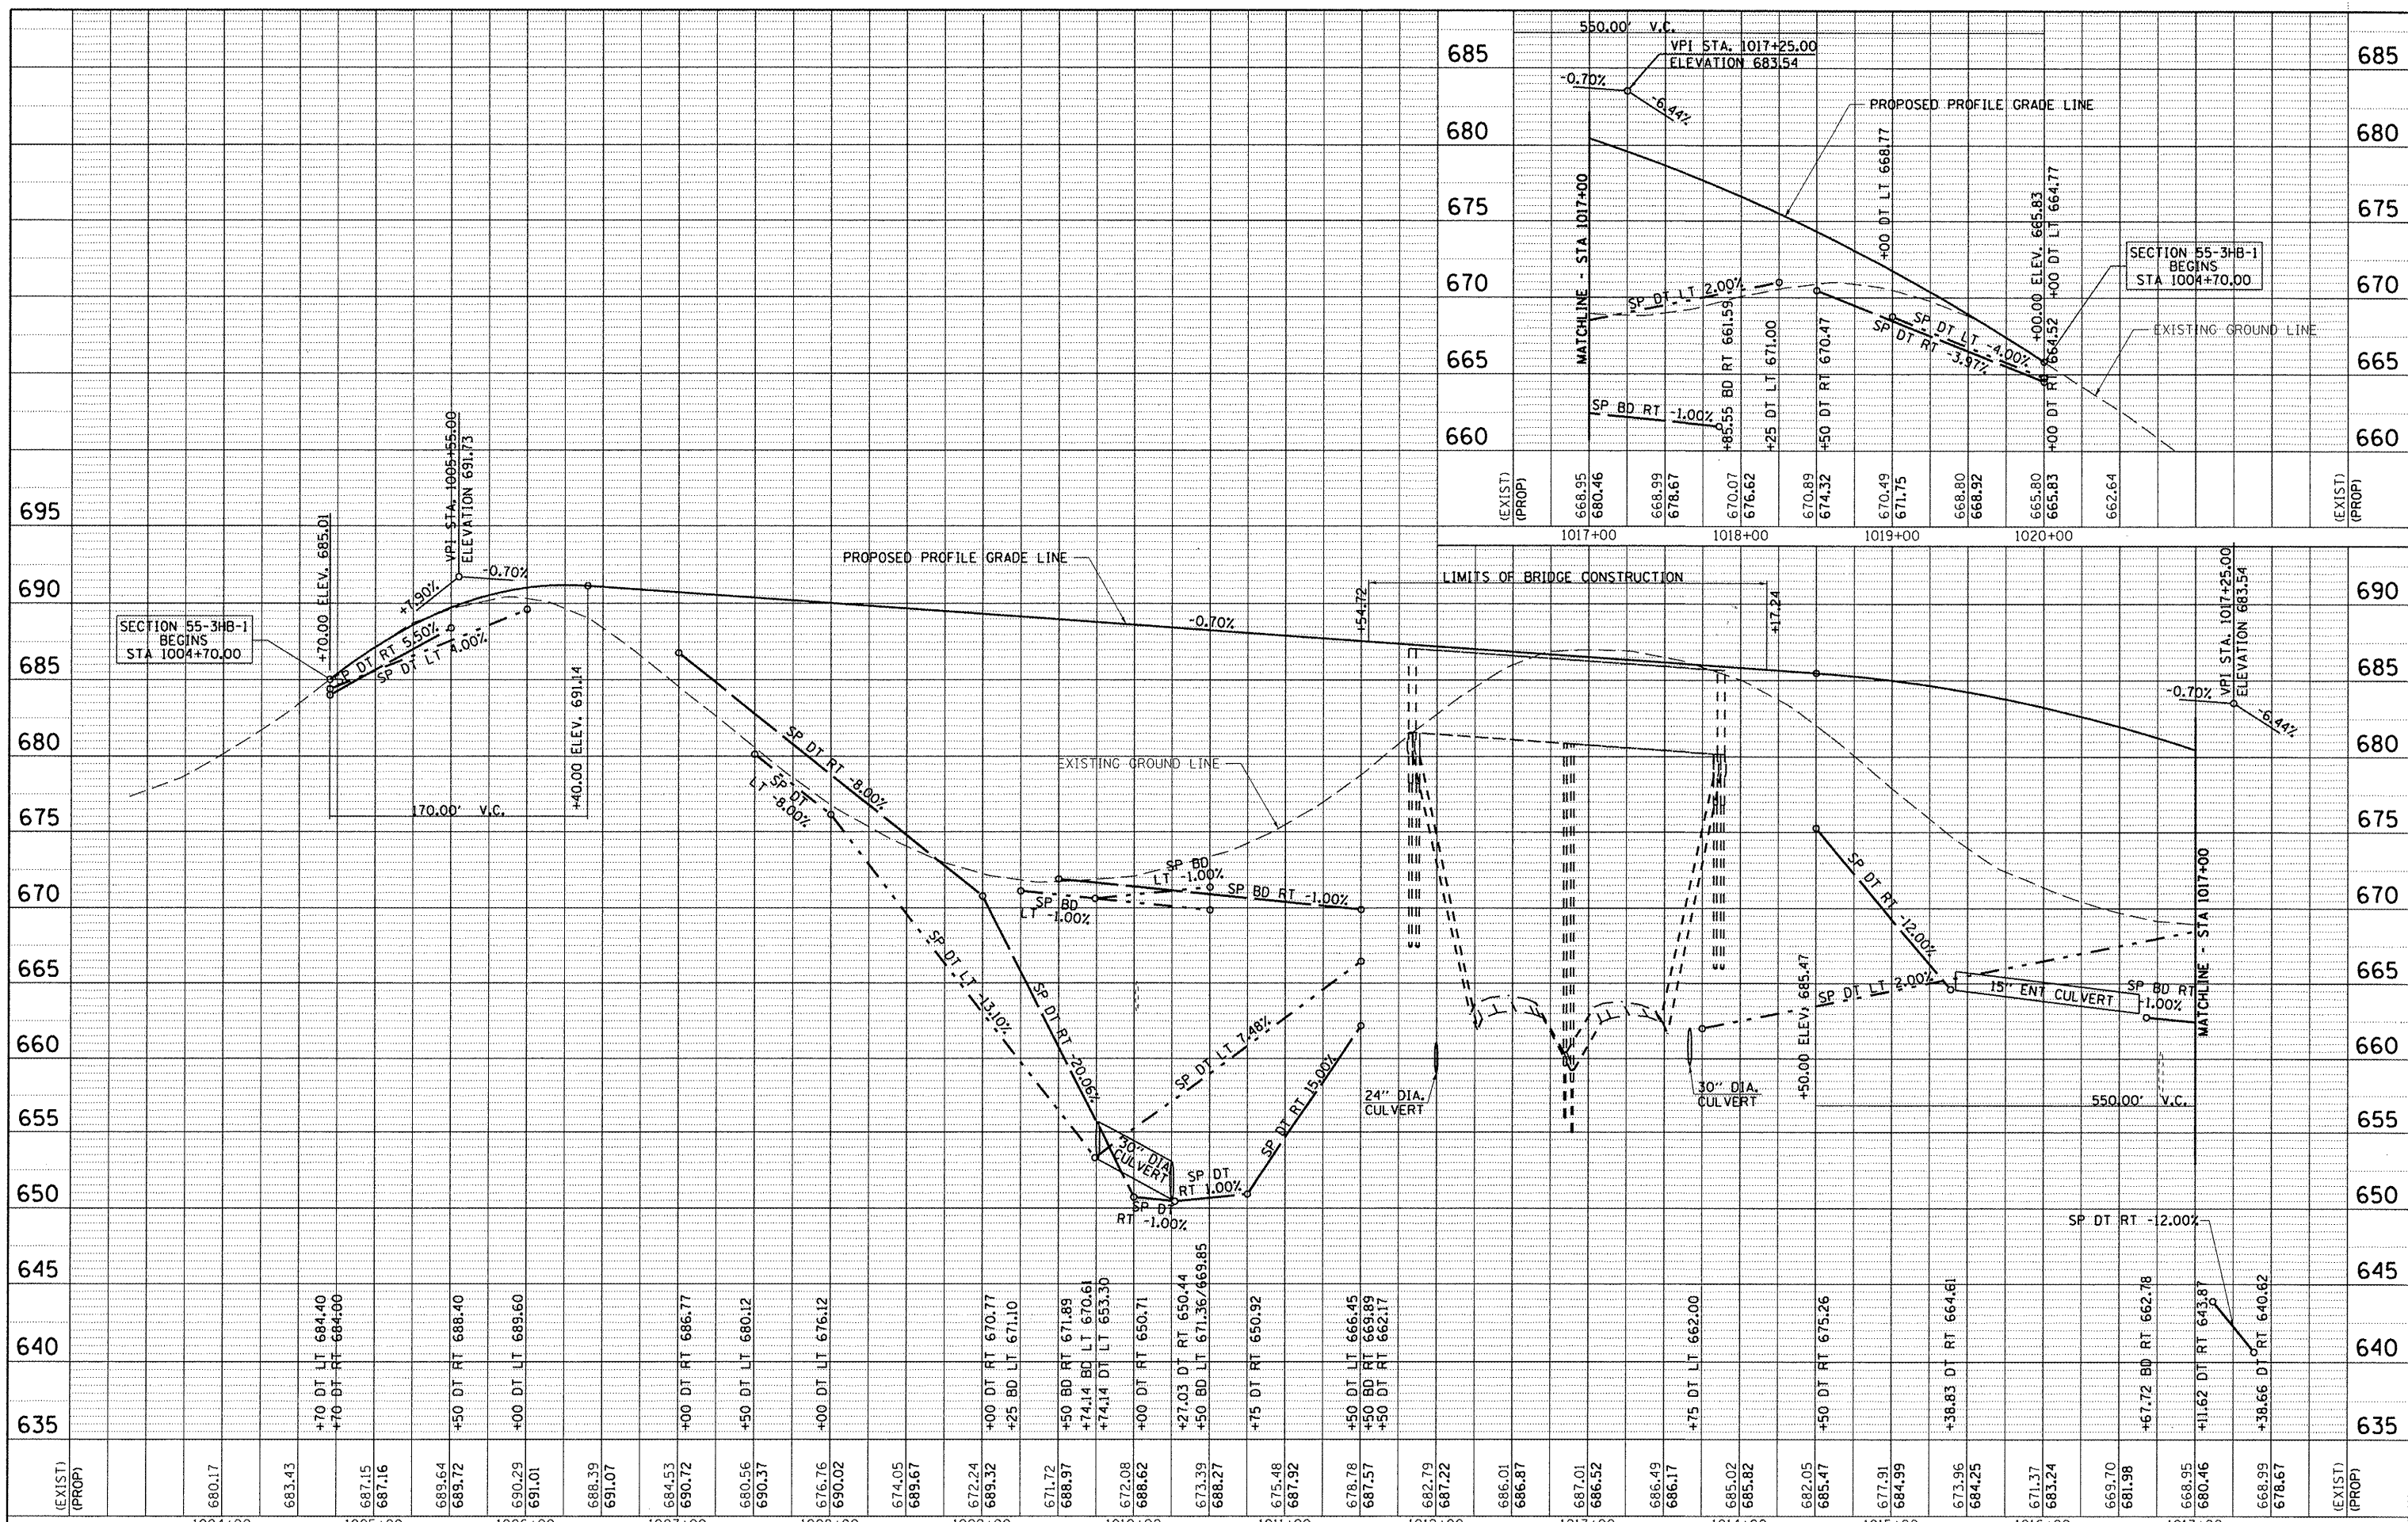

FILE NAME =	USER NAME = jwhite	DESIGNED - JMO	REVISED -
Y:\Transportation\209\1250N (ADAMS) PLANS	ADAMSDF01.dgn	DRAWN - RLR	REVISED -
PLOT SCALE = 100.0000' / IN.		CHECKED - JRB	REVISED -
PLOT DATE = 10/21/2011		DATE - 10/20/11	REVISED -

**STATE OF ILLINOIS
 DEPARTMENT OF TRANSPORTATION**

**TR 1250N (WEST ADAMS STREET EXTENSION)
 DRAINAGE & UTILITY PROFILE - TR 1250N**

SCALE: 1"=50' SHEET NO. 1 OF 1 SHEETS STA. 1004+70.00 TO STA. 1020+00.00

F.A.P. RTE. 407	SECTION 55-3HB-1	COUNTY McDONOUGH	TOTAL SHEETS 103	SHEET NO. 20
CONTRACT NO. 68A41			ILLINOIS FED. AID PROJECT	