


PLAN SURVEYED BY DATE
 CHECKED BY DATE
 NOTE: BOUNDARY LINE NOT TO SCALE
 NO. CADD FILE NAME

PROF SURVEYED BY DATE
 CHECKED BY DATE
 NOTE: BOUNDARY LINE NOT TO SCALE
 NO. STRUCTURE NOTAT MS-CHKD

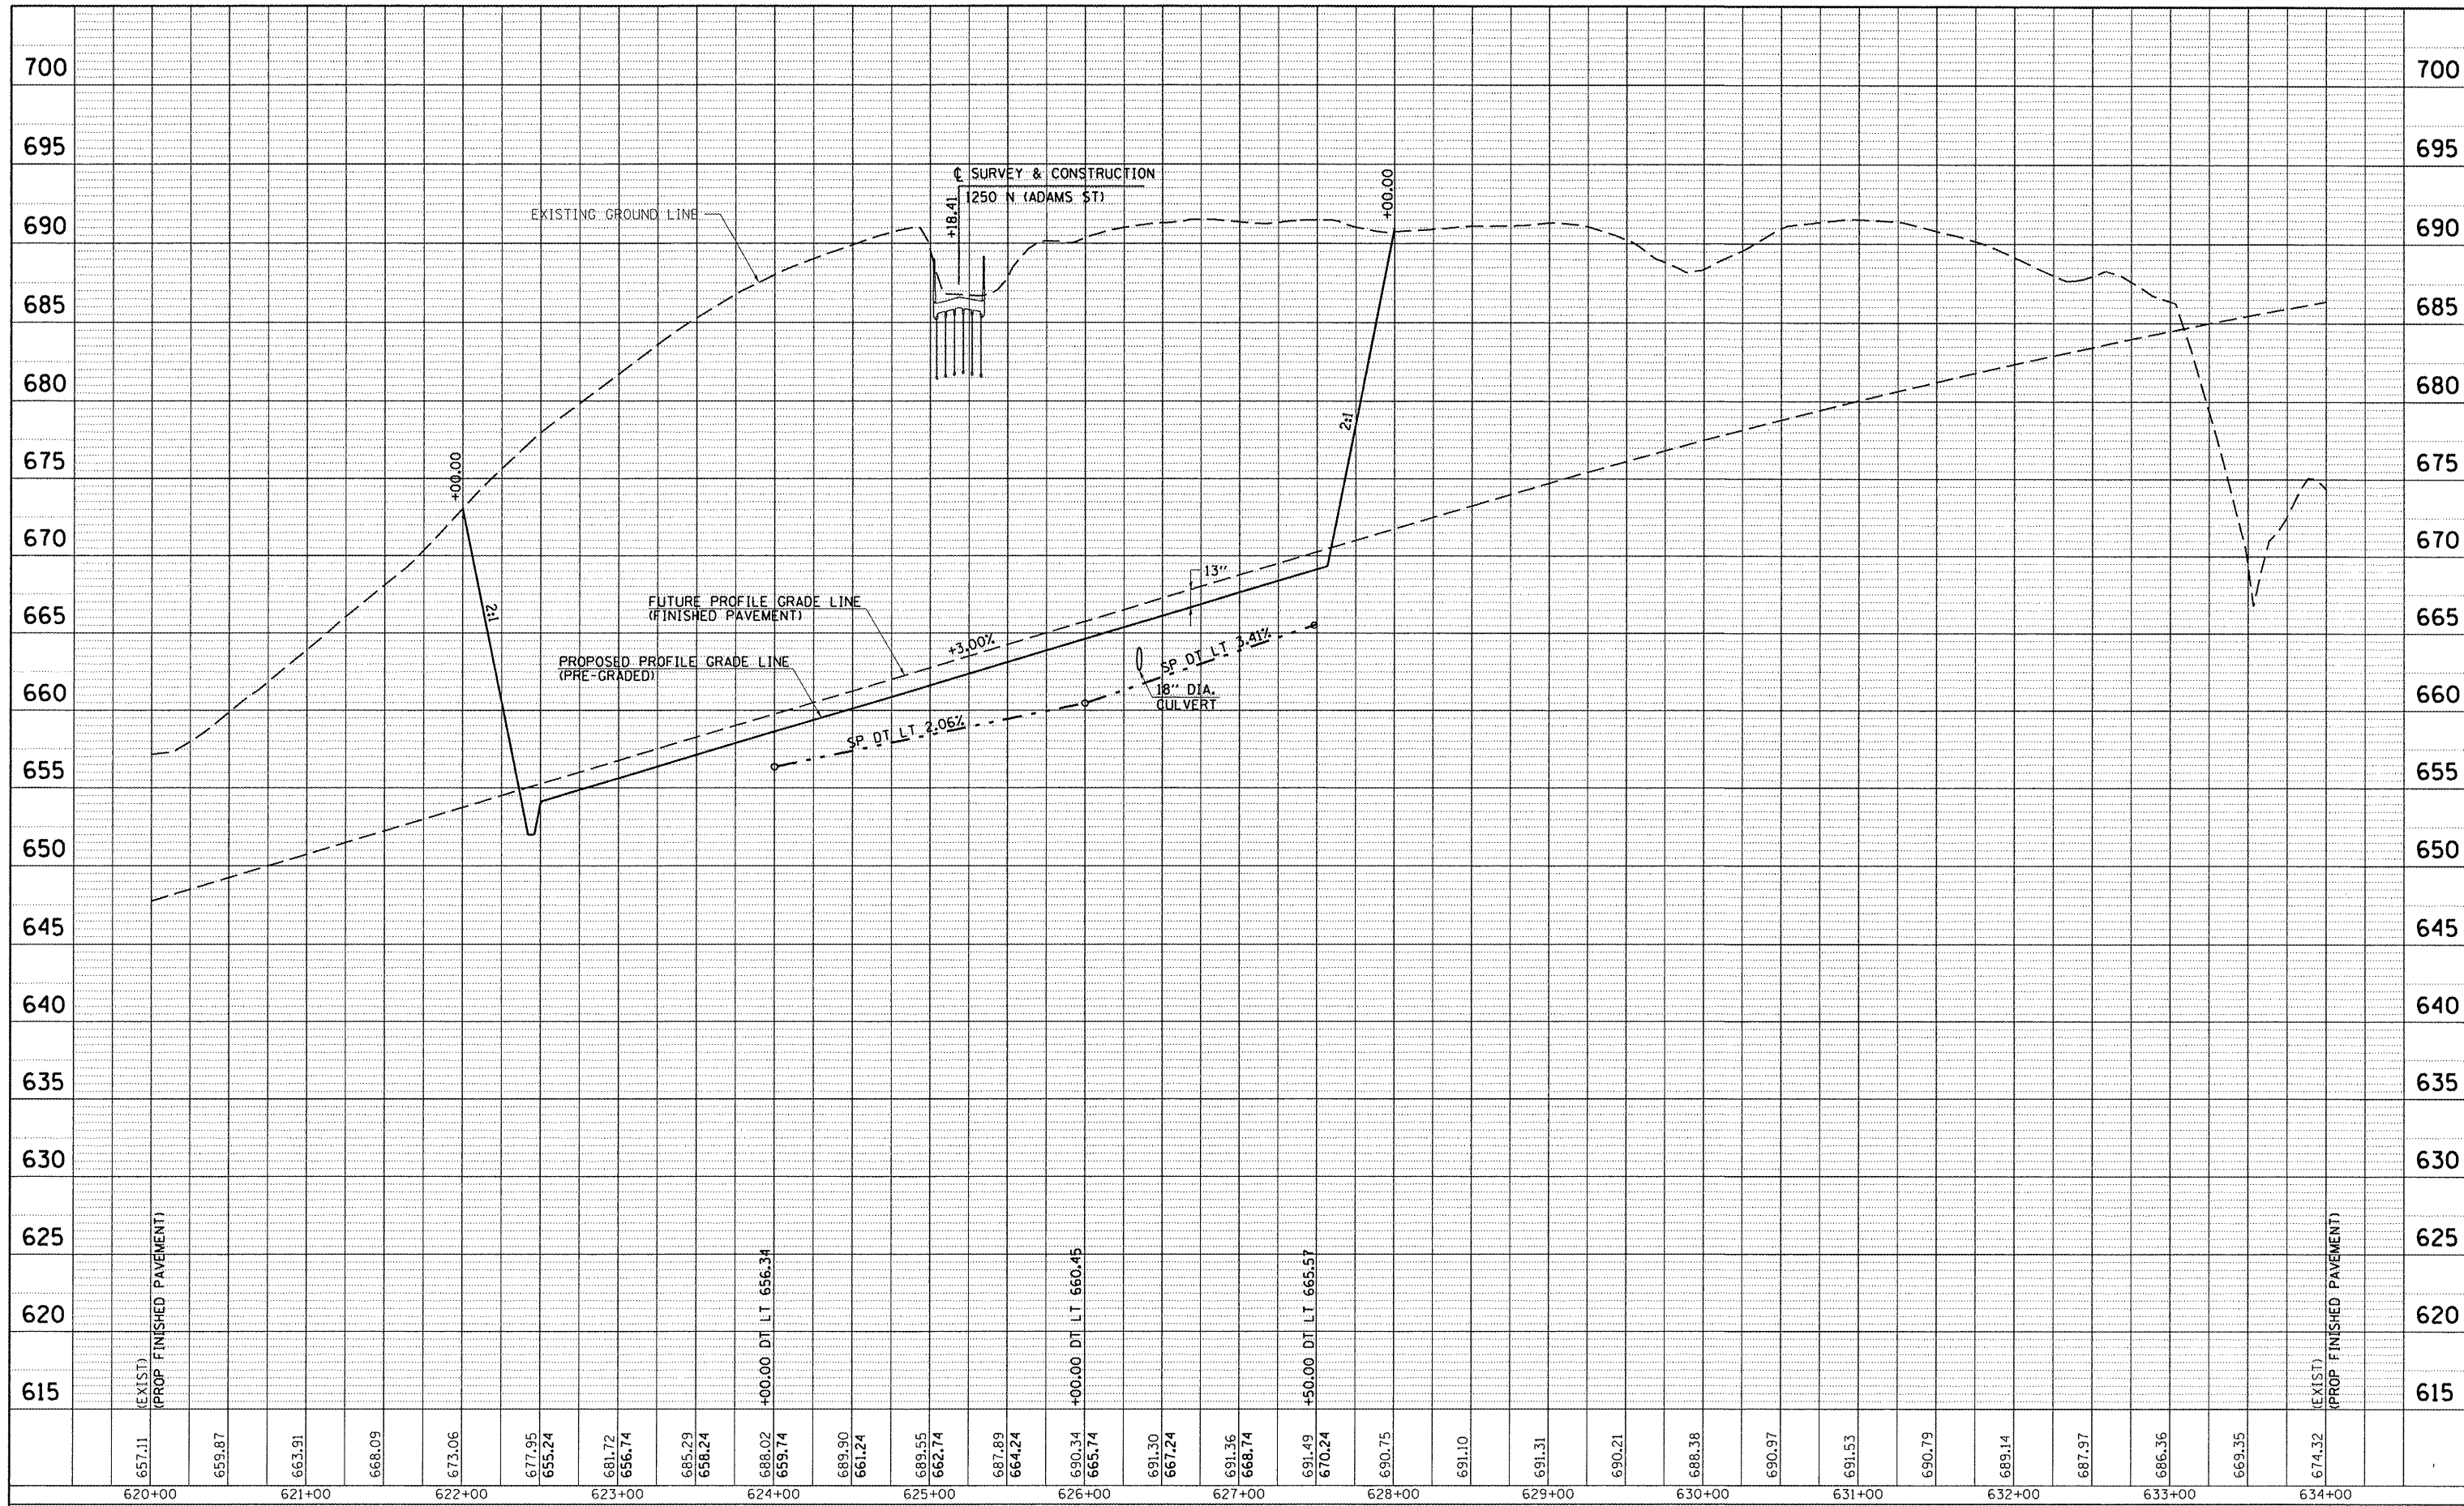

FILE NAME =	USER NAME = jwhite	DESIGNED -	REVISED -
vs@Transportation@2891@1250N (ADAMS) PLANS	ADAMS336PProf01.dgn	DRAWN -	REVISED -
		CHECKED -	REVISED -
		DATE - 10/20/11	REVISED -

**STATE OF ILLINOIS
 DEPARTMENT OF TRANSPORTATION**

**TR 1250N (WEST ADAMS STREET EXTENSION)
 DRAINAGE & UTILITY PROFILE - IL 336**

SCALE: 1"=50' SHEET NO. OF SHEETS STA. 620+00 TO STA. 634+00

F.A.P. RATE = 407	SECTION 55-3HB-1	COUNTY McDONOUGH	TOTAL SHEETS 103	SHEET NO. 22
CONTRACT NO. 68A41			ILLINOIS FED. AID PROJECT	