

NORTH EDGE OF SHOULDER

Location	Station	Offset	Theoretical Grade Elevations
West End W. Aprpr.	1011+52.61	-15.00	687.17
A	1011+62.61	-15.00	687.14
B	1011+72.61	-15.00	687.12
Bk. W. Abut.	1011+82.61	-15.00	687.09

NORTH EDGE OF PAVEMENT

Location	Station	Offset	Theoretical Grade Elevations
West End W. Aprpr.	1011+53.18	-11.00	687.33
A	1011+63.18	-11.00	687.28
B	1011+73.18	-11.00	687.22
Bk. W. Abut.	1011+83.18	-11.00	687.17

☉ ROADWAY (ADAMS STREET)


Location	Station	Offset	Theoretical Grade Elevations
West End W. Aprpr.	1011+54.72	0.00	687.55
A	1011+64.72	0.00	687.48
B	1011+74.72	0.00	687.41
Bk. W. Abut.	1011+84.72	0.00	687.34

SOUTH EDGE OF PAVEMENT

Location	Station	Offset	Theoretical Grade Elevations
West End W. Aprpr.	1011+56.27	11.00	687.31
A	1011+66.27	11.00	687.26
B	1011+76.27	11.00	687.20
Bk. W. Abut.	1011+86.27	11.00	687.15

SOUTH EDGE OF SHOULDER

Location	Station	Offset	Theoretical Grade Elevations
West End W. Aprpr.	1011+56.83	15.00	687.14
A	1011+66.83	15.00	687.11
B	1011+76.83	15.00	687.09
Bk. W. Abut.	1011+86.83	15.00	687.06

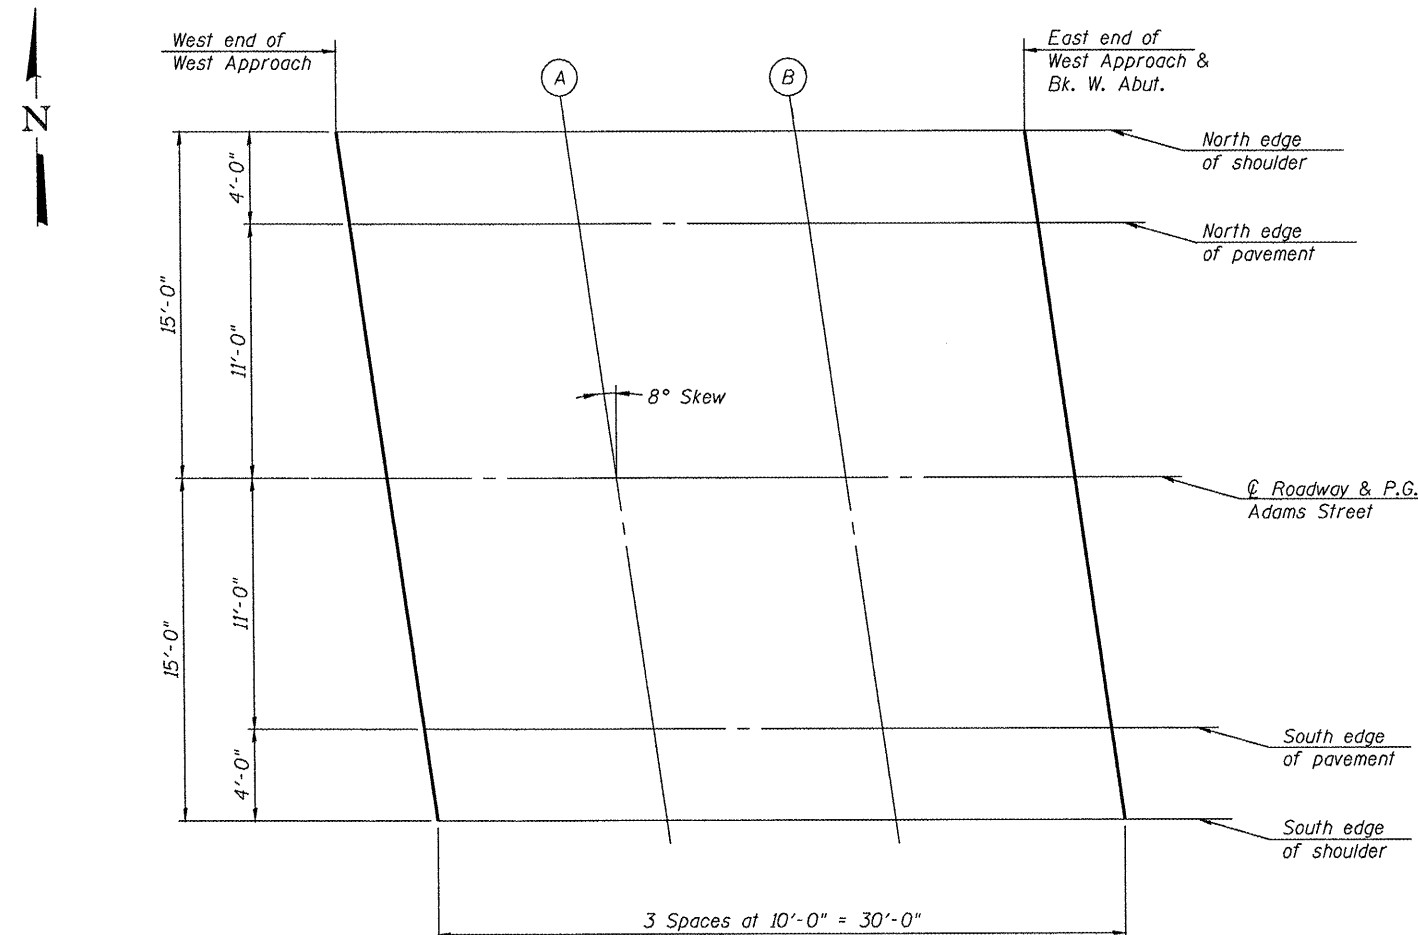

PLAN



225 W. OHIO ST., FOURTH FL.
CHICAGO, IL 60654
W312/467-8123 F312/467-8228
WWW.TERRAENGINEERING.COM

FILE NAME	USER NAME = TERRA	DESIGNED - OY	REVISED -
D468416.007.TOS Approach Slab West.dgn		CHECKED - DA	REVISED -
	PLOT SCALE = @2.0000 1" / 10'	DRAWN - CM	REVISED -
	PLOT DATE = 11/29/2011	CHECKED - JB	REVISED -

**STATE OF ILLINOIS
DEPARTMENT OF TRANSPORTATION**

**TOP OF WEST APPROACH SLAB ELEVATIONS
STRUCTURE NO. 055-0067**

SHEET NO. 507 OF 523 SHEETS

F.A.P. RTE.	SECTION	COUNTY	TOTAL SHEETS	SHEET NO.
407	55-3HB-1	McDONOUGH	103	32
CONTRACT NO. 68A41			ILLINOIS FED. AID PROJECT	