


DATE	
BY	
SURVEY	
BOOK	
NO.	
FINAL	
REVISION	
NO.	
DATE	
BY	
SURVEY	
BOOK	
NO.	

DATE	
BY	
SURVEY	
BOOK	
NO.	
ORIGINAL	
REVISION	
NO.	
DATE	
BY	
SURVEY	
BOOK	
NO.	

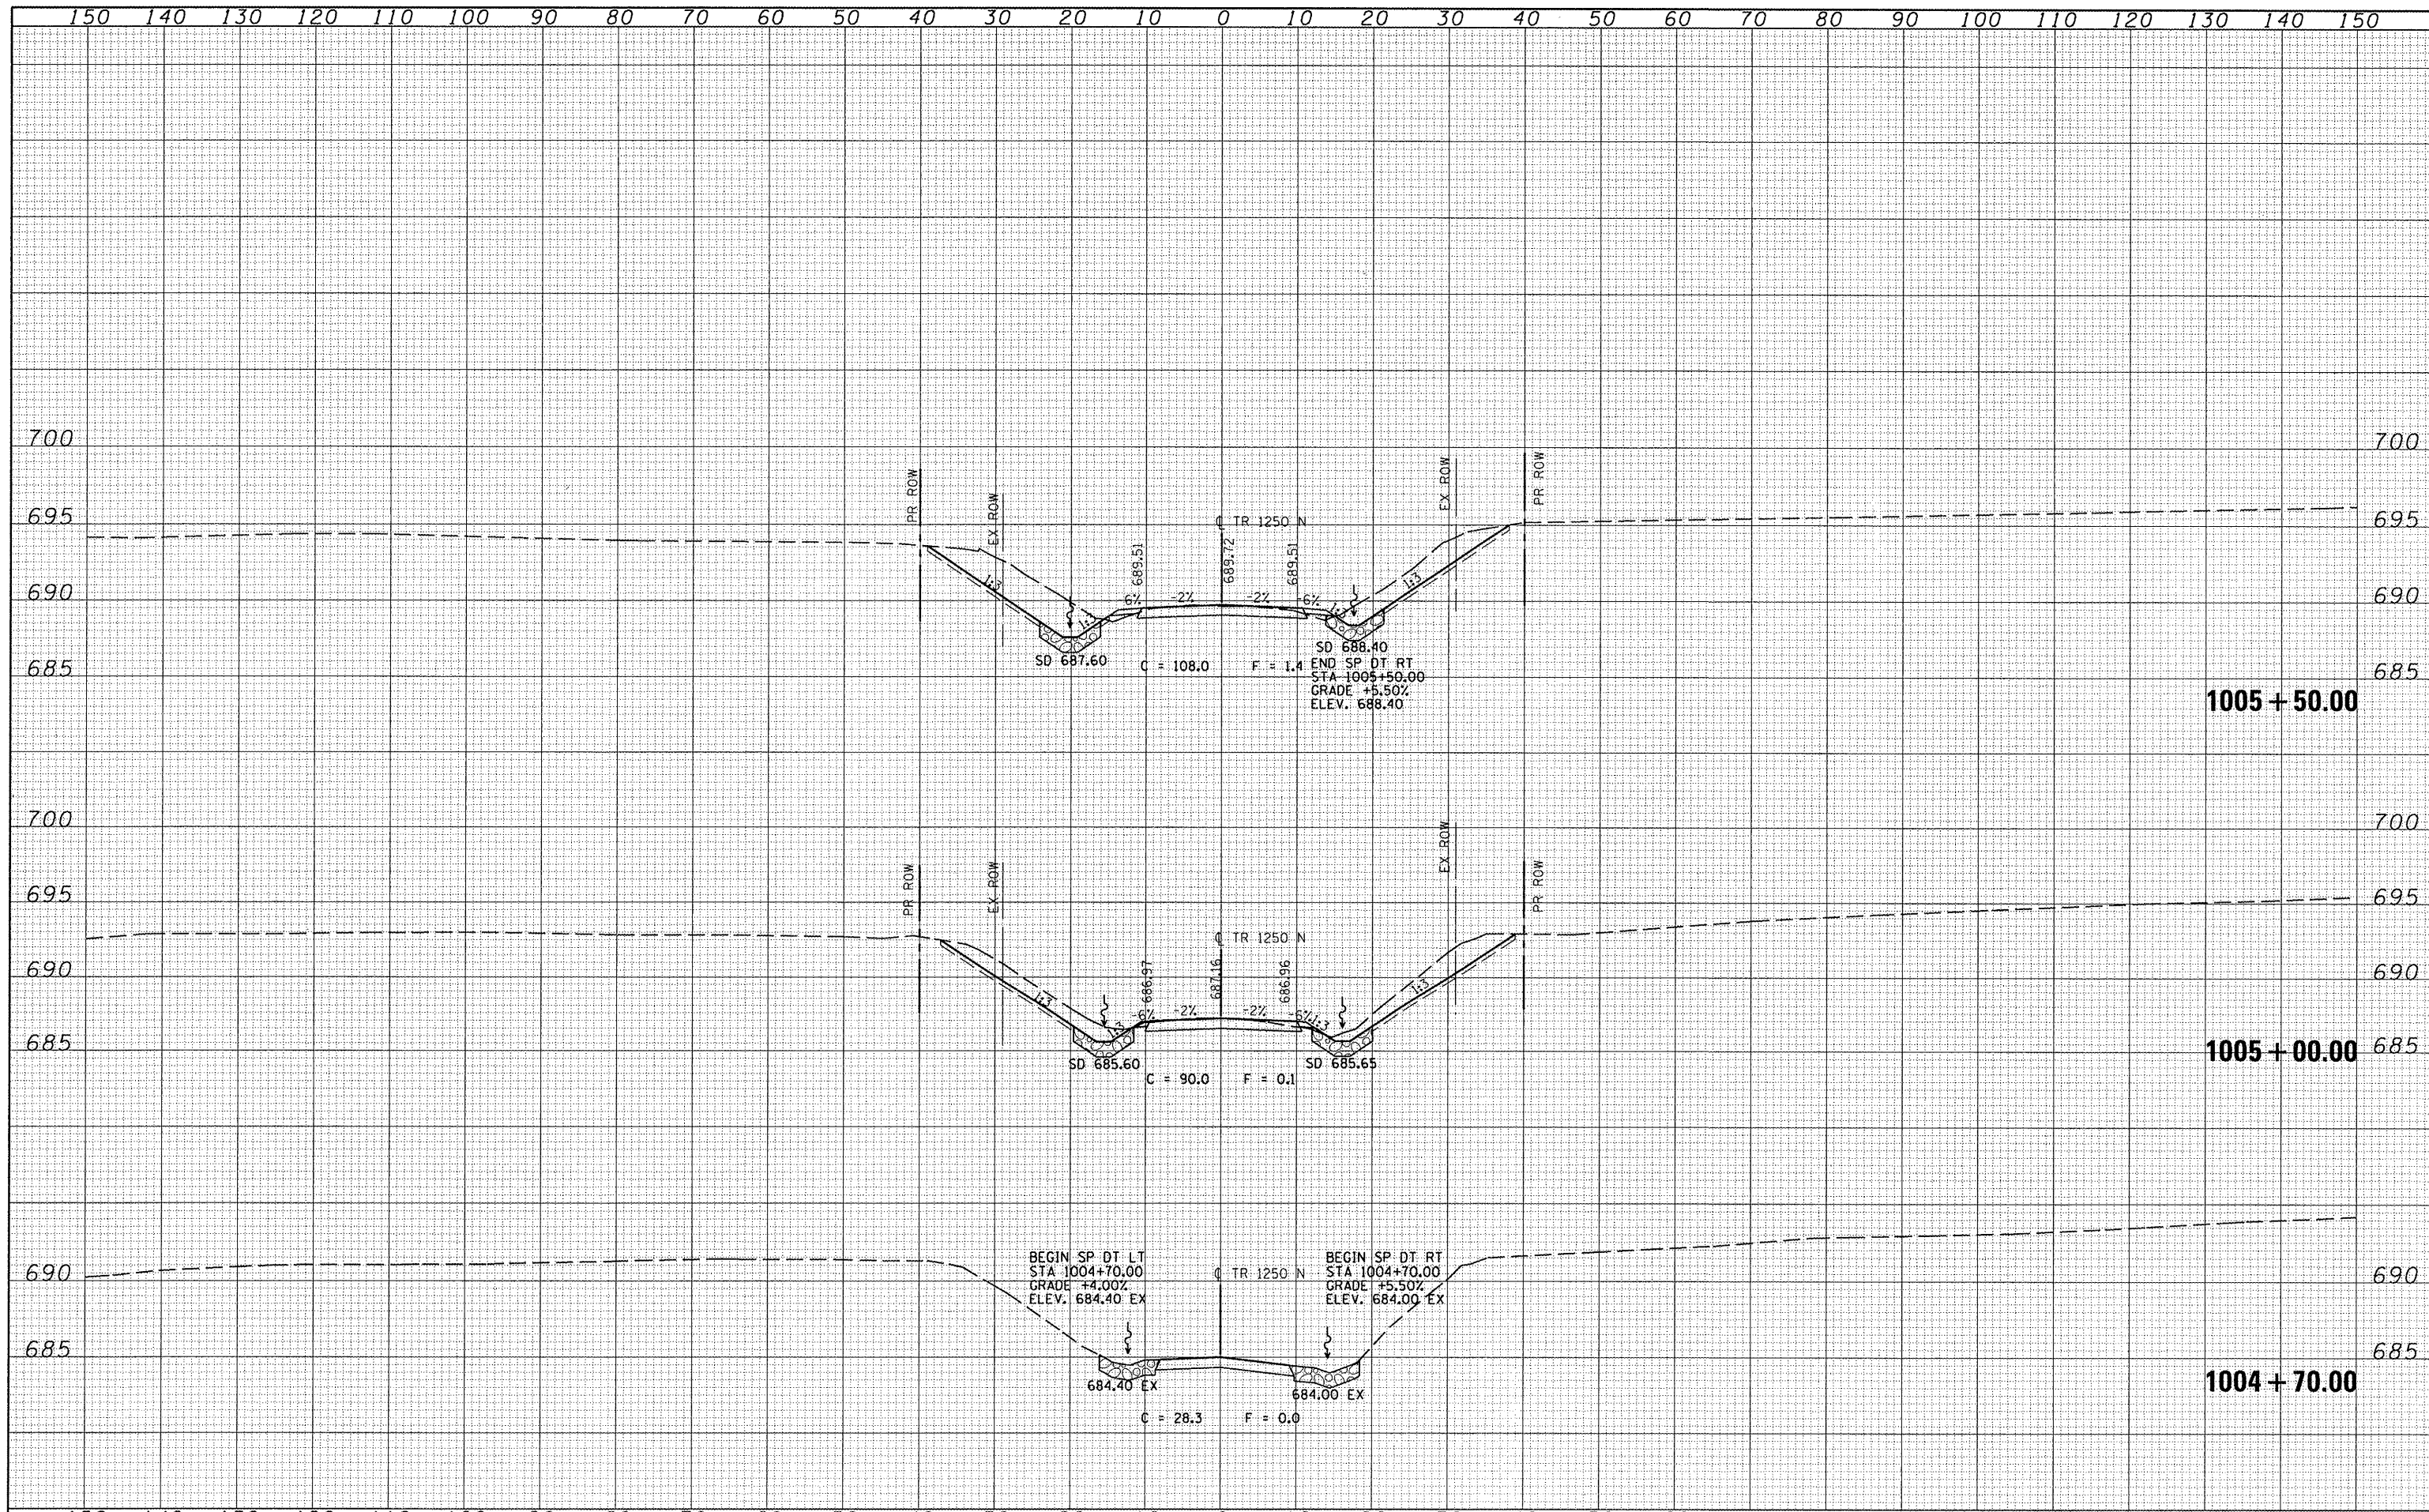

FILE NAME =	USER NAME = jwhite	DESIGNED -	REVISED -	STATE OF ILLINOIS DEPARTMENT OF TRANSPORTATION	TR 1250N (WEST ADAMS STREET EXTENSION) CROSS SECTION SHEET - TR 1250N		F.A.P. RTE.	SECTION	COUNTY	TOTAL SHEETS	SHEET NO.	
V:\Transportation\2891\1250N (ADAMS) PLANS\ADAMS	EXSSHEET.dgn	DRAWN -	REVISED -		SCALE:	SHEET NO. 1 OF 41 SHEETS	STA. 1004+70.00 TO STA. 1005+50.00	407	55-3HB-1	McDONOUGH	103	63
	PLOT SCALE = 20.0000' / IN.	CHECKED -	REVISED -		CONTRACT NO. 68A41							
	PLOT DATE = 10/21/2011	DATE = 10/20/11	REVISED -		ILLINOIS FED. AID PROJECT							