


DATE	
BY	
FINAL SURVEY	
PROTECTED	
PLOTTED	
NOTE BOOK	
TEMPLATE	
AREAS	
CHECKED	
NO.	

DATE	
BY	
ORIGINAL SURVEY	
PROTECTED	
PLOTTED	
NOTE BOOK	
TEMPLATE	
AREAS	
CHECKED	
NO.	

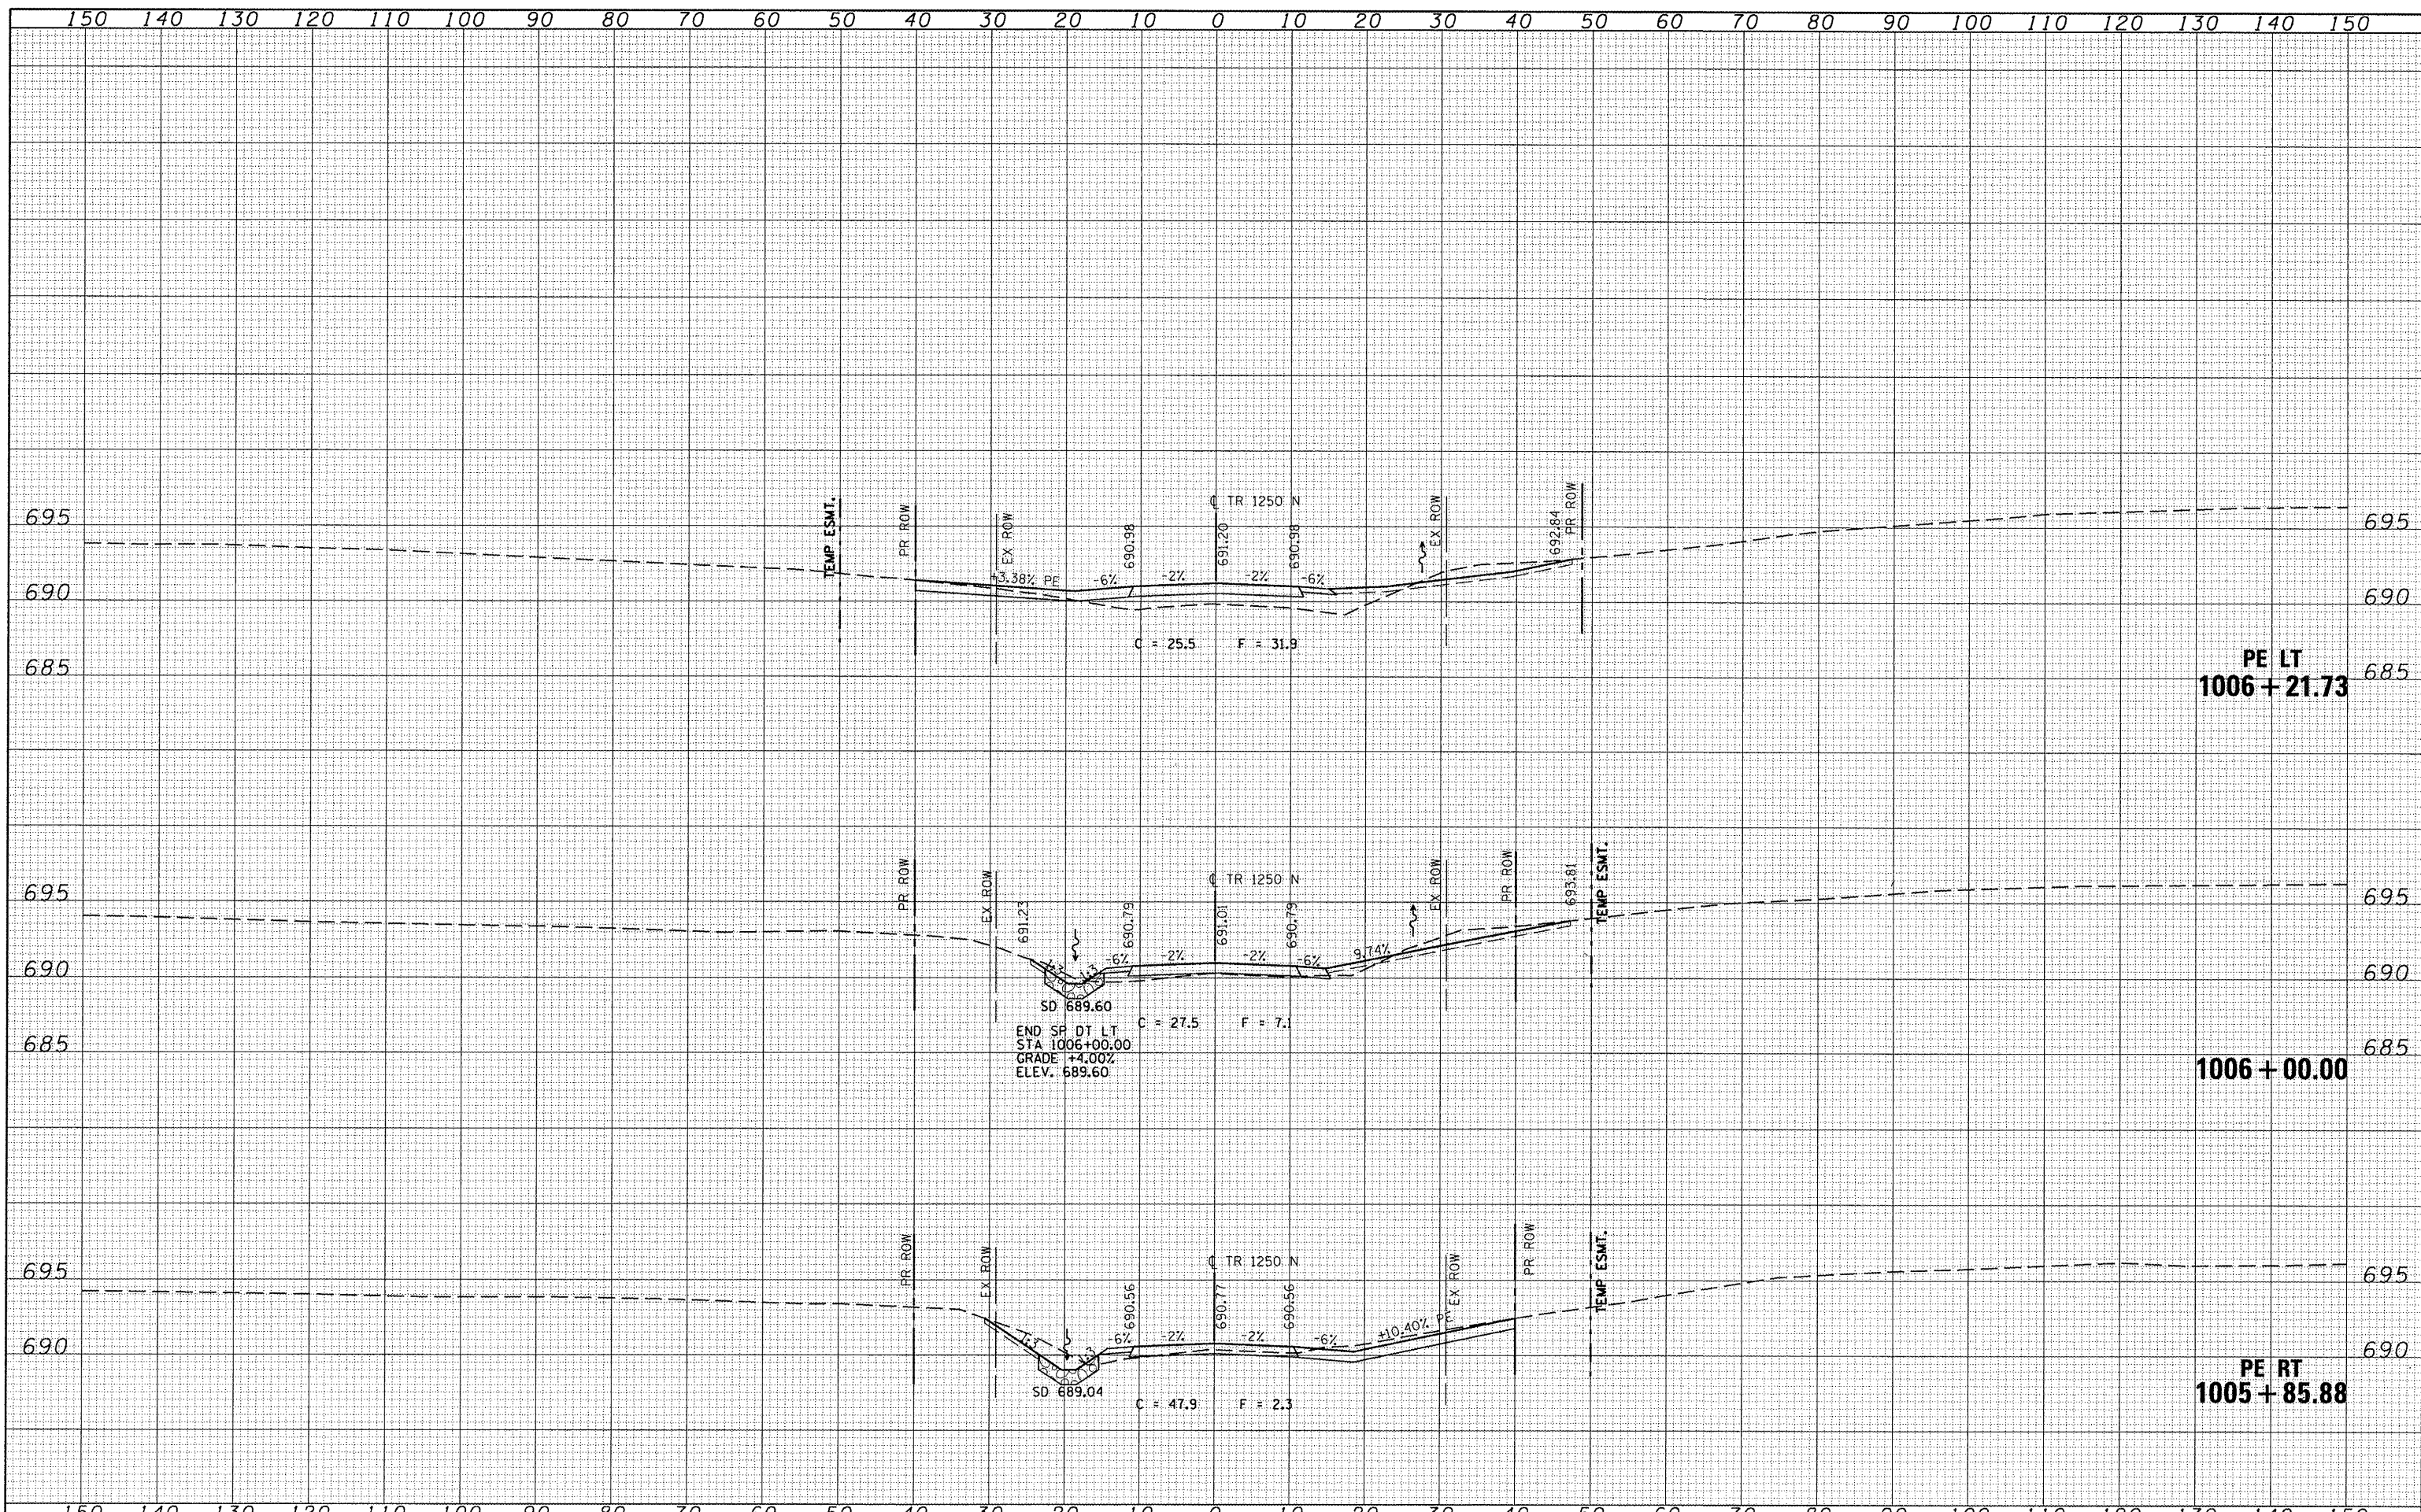

FILE NAME : V:\Transportation\289\1250N (ADAMS) PLANS\ADAMS\XSSHEET.dgn	USER NAME : jwhite	DESIGNED -	REVISED -	STATE OF ILLINOIS DEPARTMENT OF TRANSPORTATION TR 1250N (WEST ADAMS STREET EXTENSION) CROSS SECTION SHEET - TR 1250N	F.A.P. RTE. 407	SECTION 55-3HB-1	COUNTY McDONOUGH	TOTAL SHEETS 103	SHEET NO. 64	
PLOT SCALE = 20.0000' / IN.	CHECKED -	REVISED -	SCALE:		SHEET NO. 2 OF 41 SHEETS	STA. 1005+85.88 TO STA. 1006+21.73	[ILLINOIS] FED. AID PROJECT			
PLOT DATE = 10/21/2011	DATE - 10/20/11	REVISED -								
CONTRACT NO. 68A41										