


DATE	
BY	
FINAL SURVEY	
PLOTTED	
NOTE BOOK	
AREAS CHECKED	
NO.	

DATE	
BY	
ORIGINAL SURVEY	
PLOTTED	
NOTE BOOK	
AREAS CHECKED	
NO.	

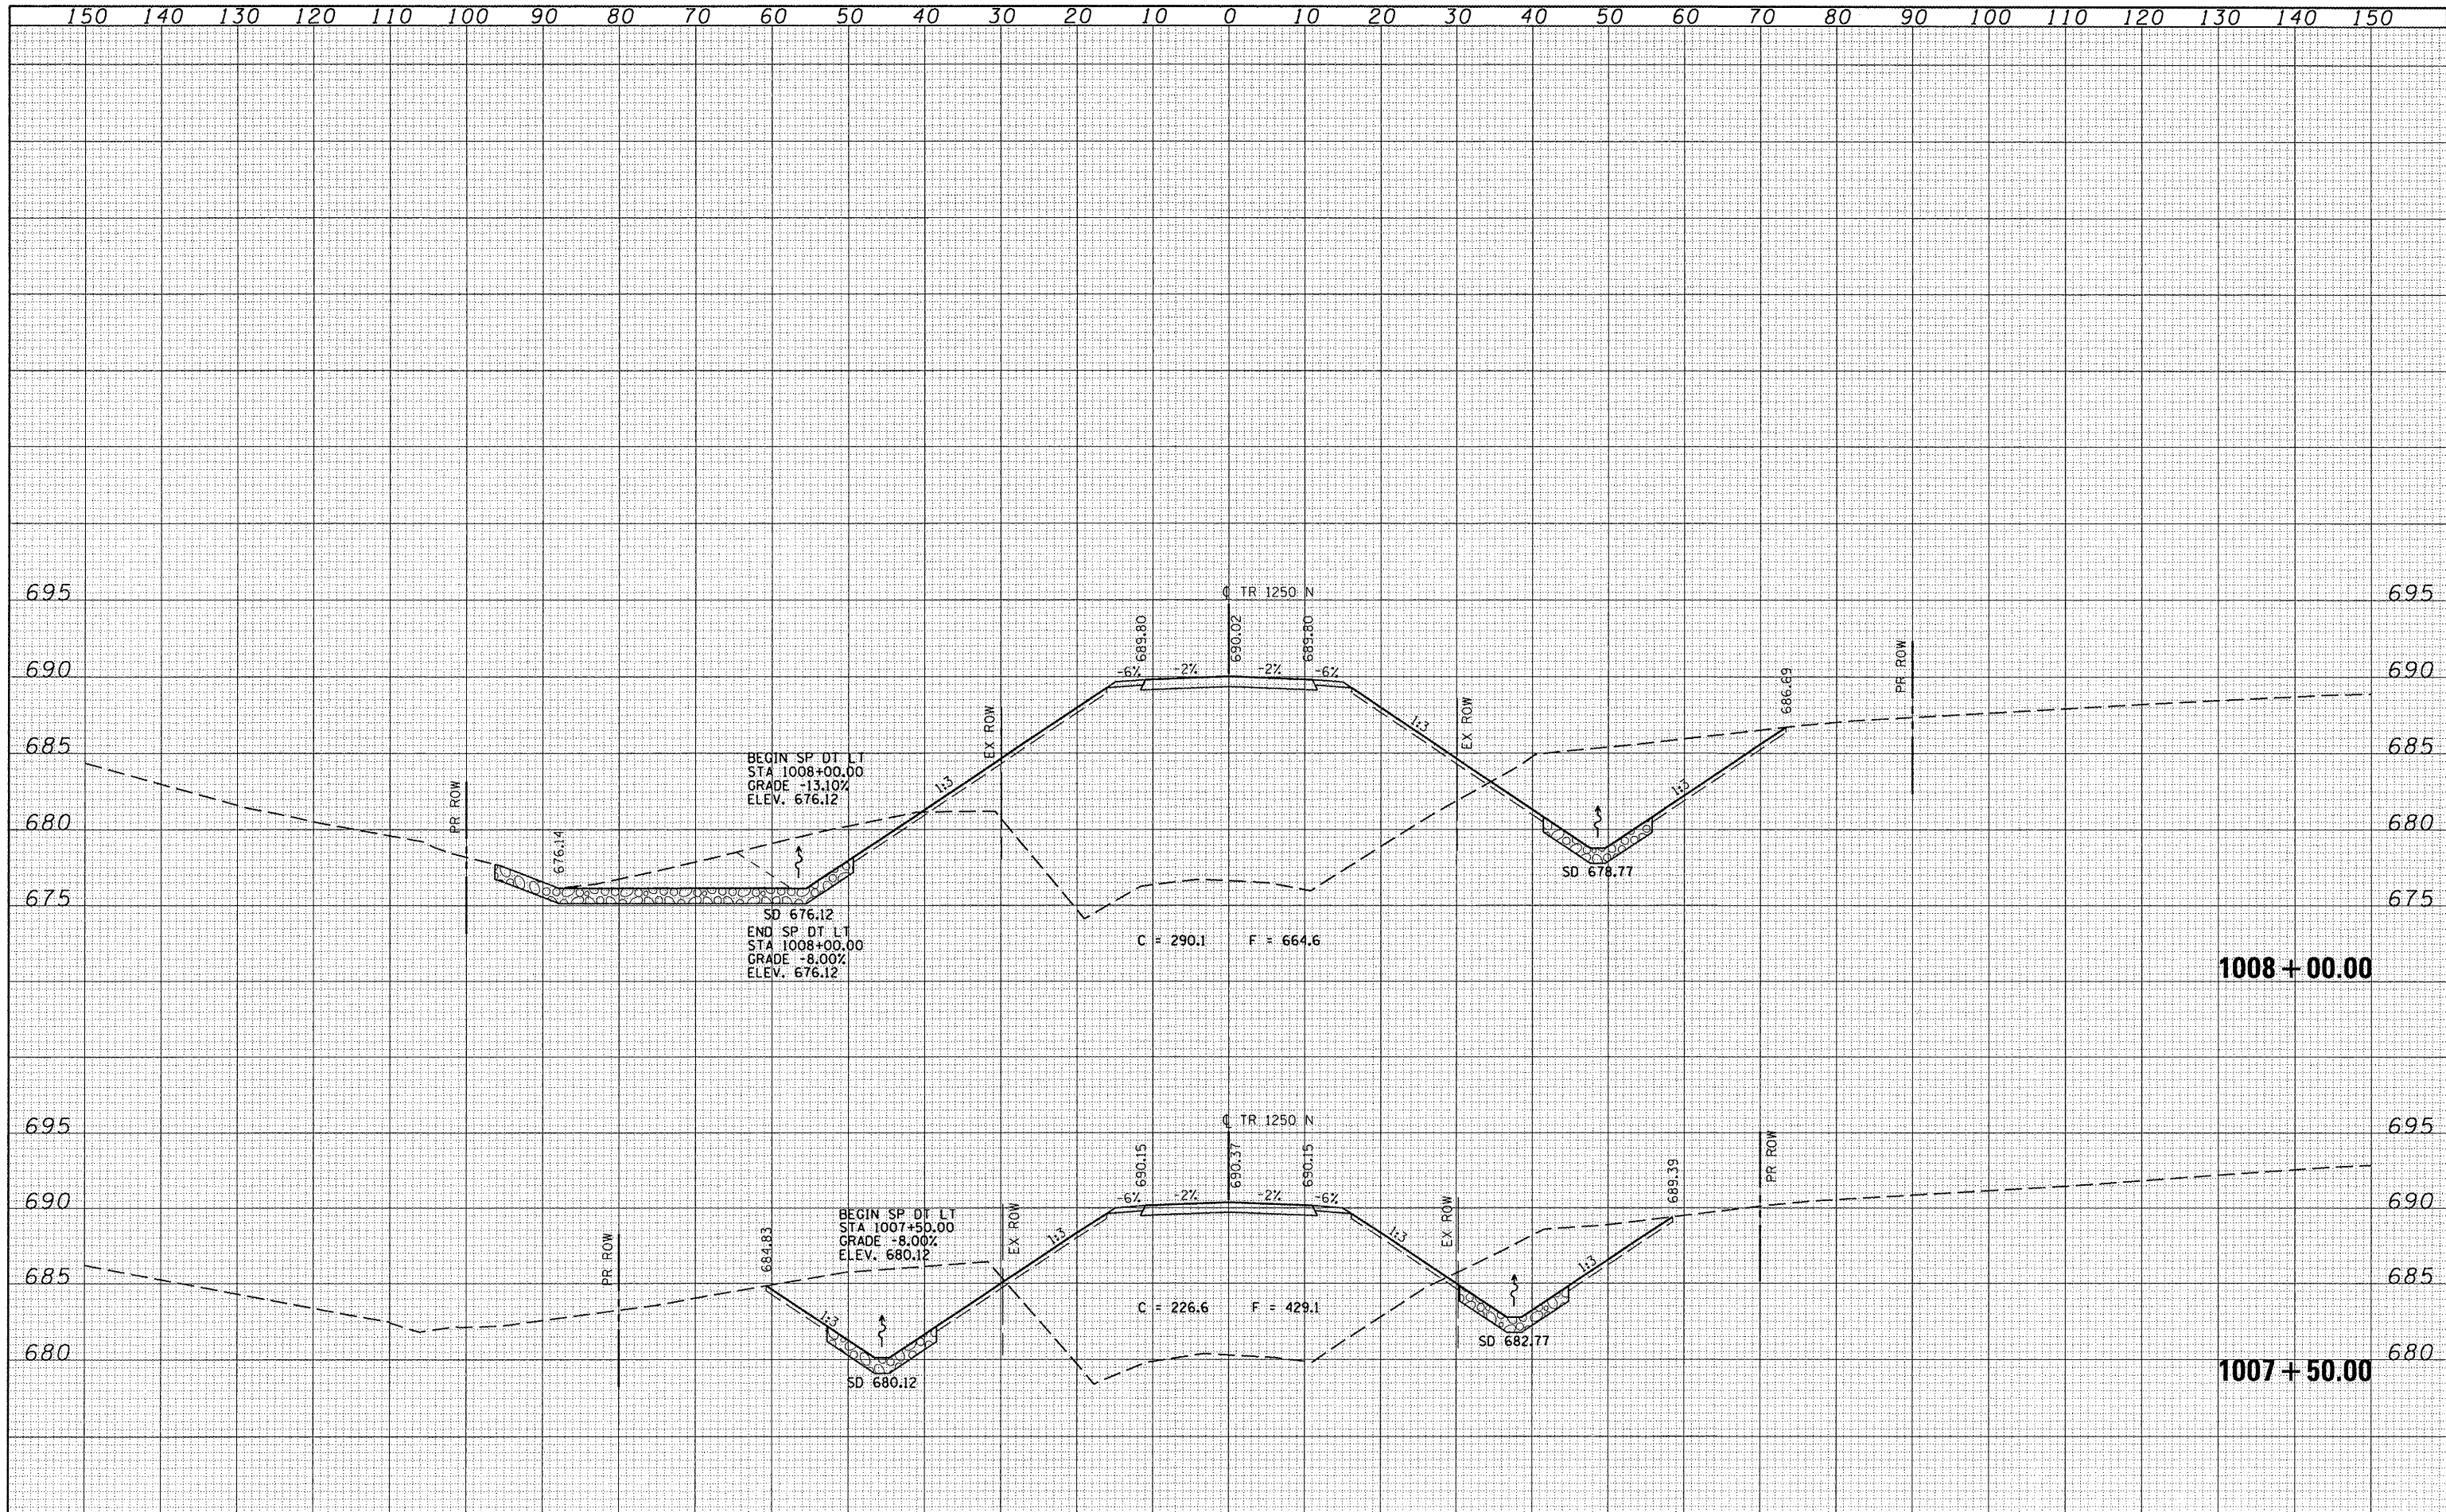

FILE NAME =	USER NAME = jwhite	DESIGNED -	REVISED -	<b>STATE OF ILLINOIS</b> <b>DEPARTMENT OF TRANSPORTATION</b>	<b>TR 1250N (WEST ADAMS STREET EXTENSION)</b> <b>CROSS SECTION SHEET - TR 1250N</b>		F.A.P. RTE. 407	SECTION 55-3HB-1	COUNTY McDONOUGH	TOTAL SHEETS 103	SHEET NO. 66	
V:\Transportation\2891\1250N (ADAMS) PLANS\ADAMS\SHEET.dgn	PLOT SCALE = 20.0000' / IN.	DRAWN -	REVISED -		SCALE:	SHEET NO. 4 OF 41 SHEETS	STA. 1007+50.00 TO STA. 1008+00.00	CONTRACT NO. 68A41				
PLOT DATE = 10/21/2011	DATE = 10/20/11	CHECKED -	REVISED -		ILLINOIS FED. AID PROJECT							
		DATE - 10/20/11	REVISED -									