


DATE	
BY	
DESIGNED	
DRAWN	
CHECKED	
DATE	
REVISIONS	
NO.	
AREA CHECKED	
NO.	

DATE	
BY	
DESIGNED	
DRAWN	
CHECKED	
DATE	
REVISIONS	
NO.	
AREA CHECKED	
NO.	

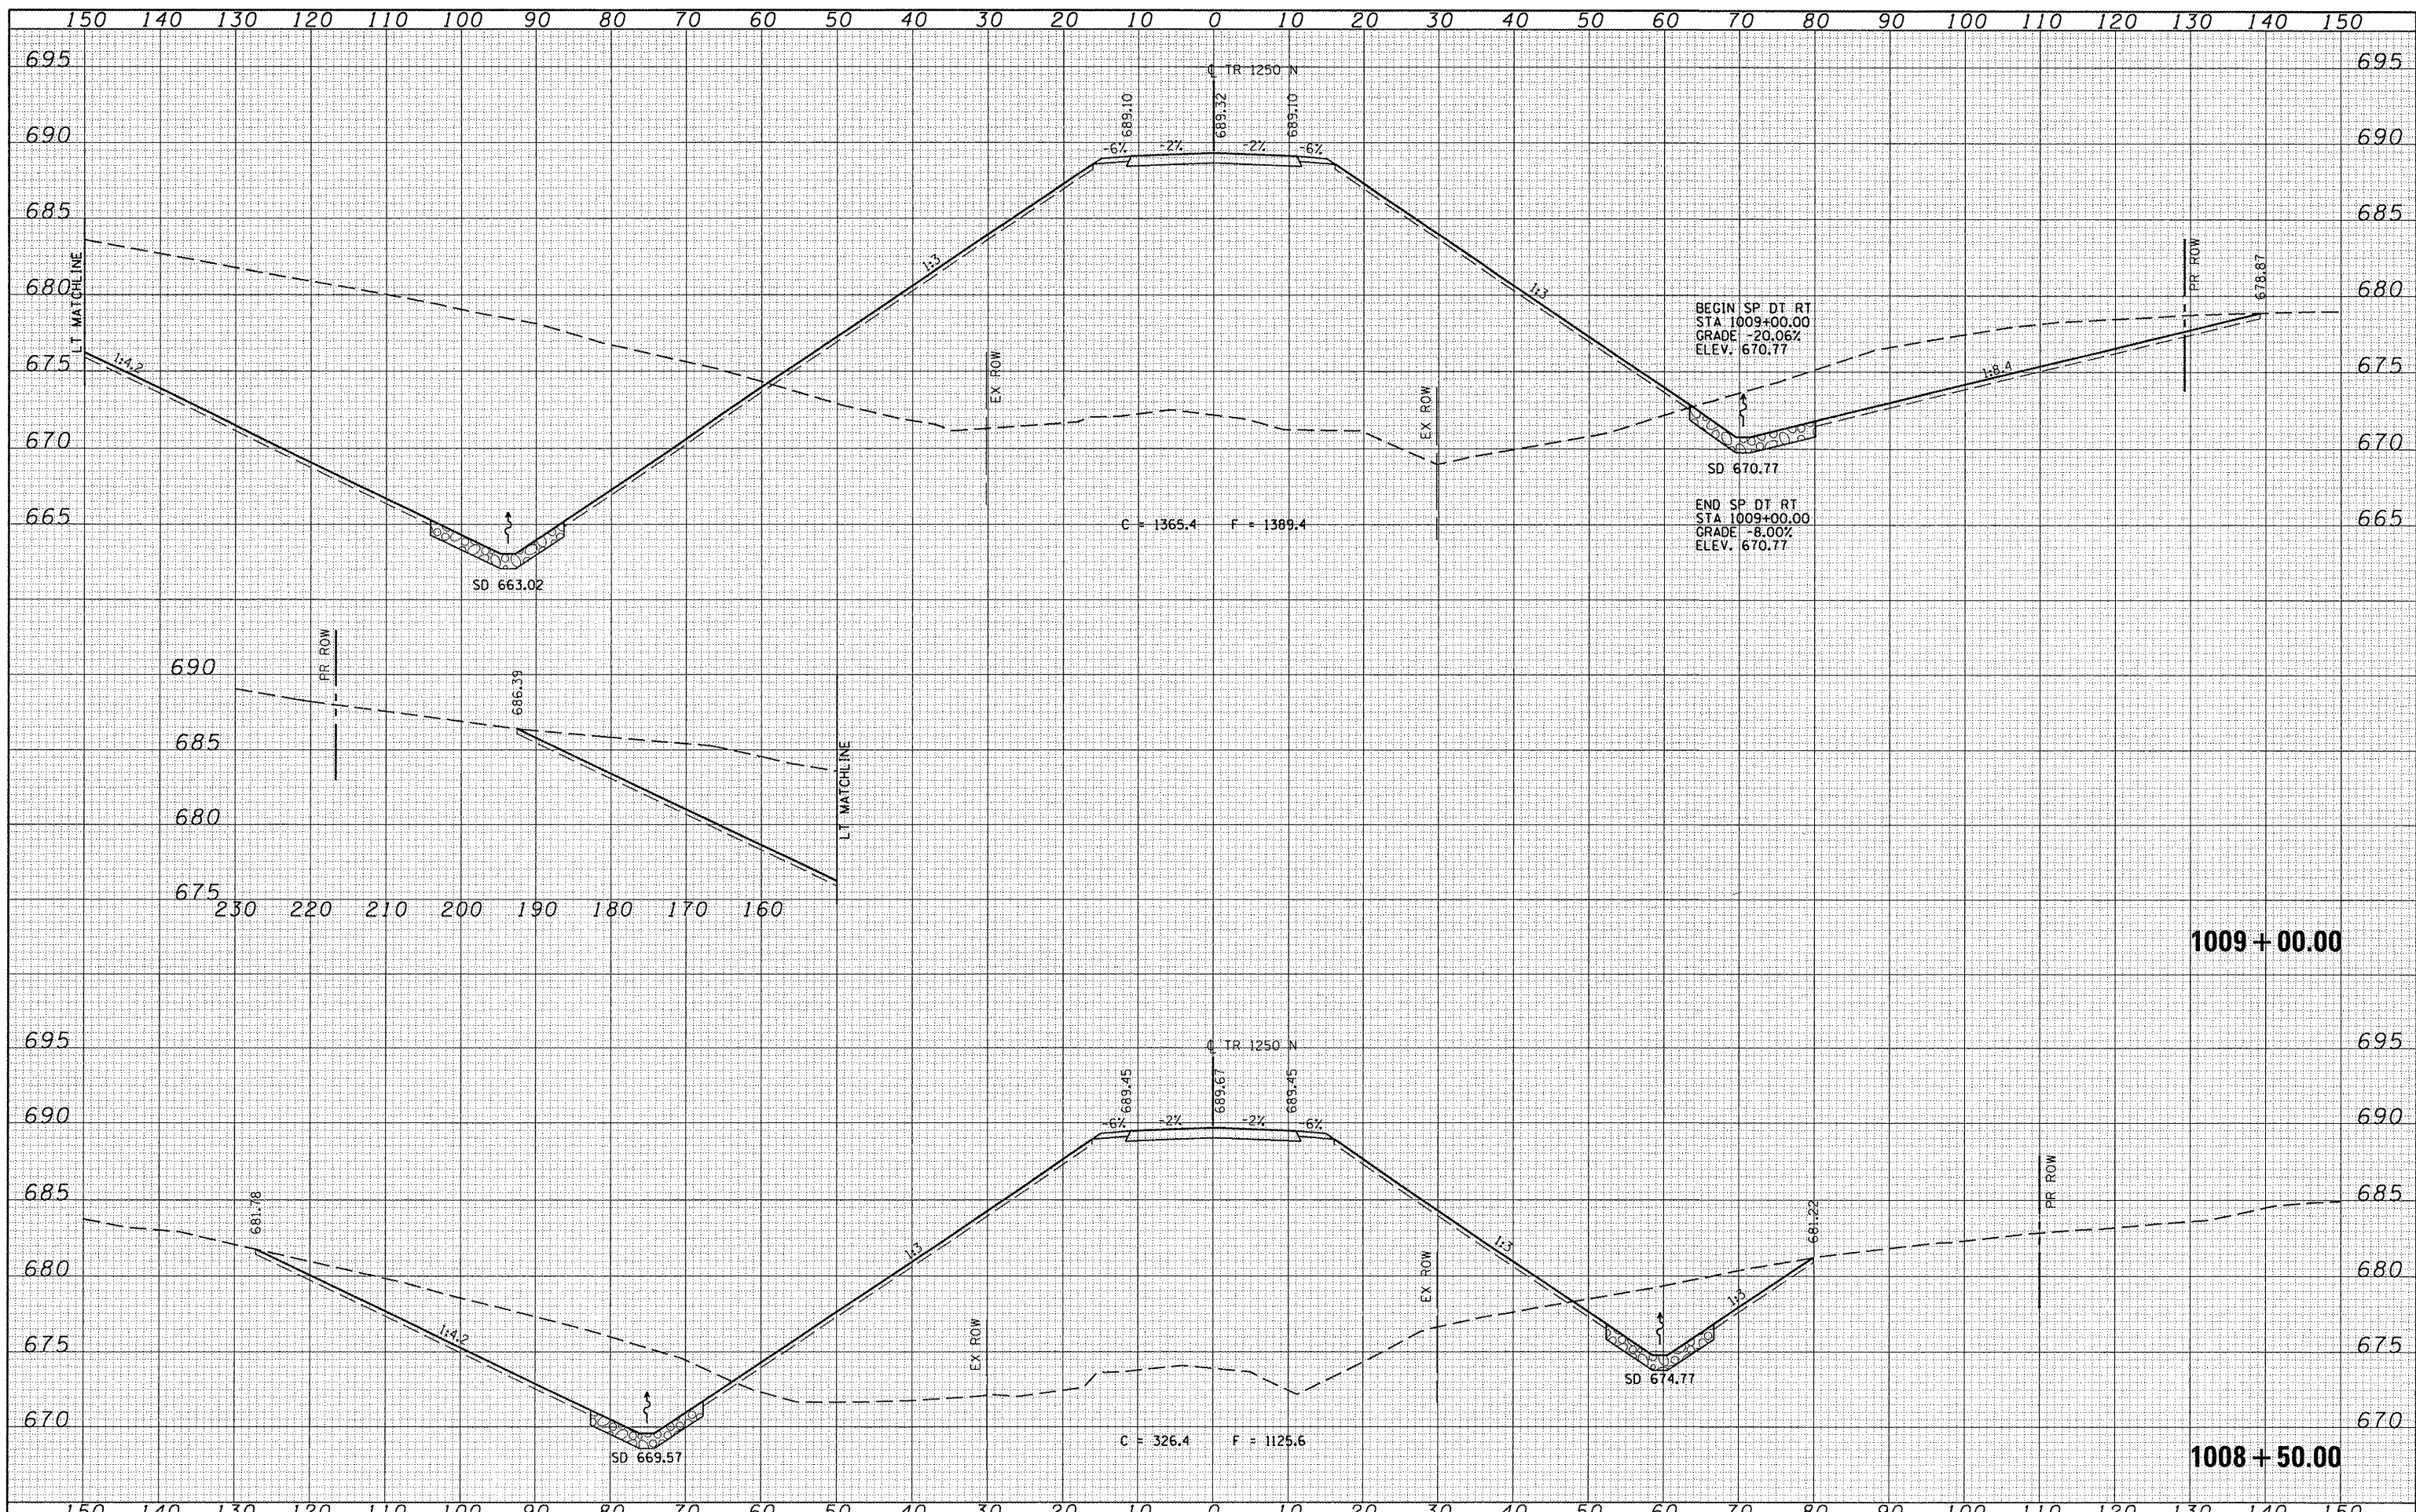

FILE NAME = V:\Transportation\2891\1250N (ADAMS) PLANS\ADAMS\XSSHEET.dgn	USER NAME = juhite	DESIGNED -	REVISIED -	STATE OF ILLINOIS DEPARTMENT OF TRANSPORTATION TR 1250N (WEST ADAMS STREET EXTENSION) CROSS SECTION SHEET - TR 1250N	F.A.P. RTE. 407 SECTION 55-3HB-1 COUNTY McDONOUGH TOTAL SHEETS 103 SHEET NO. 67 CONTRACT NO. 68A41 ILLINOIS FED. AID PROJECT
PLOT SCALE = 20.0000' / IN.	CHECKED -	REVISIED -			
PLOT DATE = 10/21/2011	DATE = 10/20/11	REVISIED -			
SCALE: SHEET NO. 5 OF 41 SHEETS STA. 1008+50.00 TO STA. 1009+00.00					