


DATE	
BY	
SURVEYED	
TEMPLATE	
NOTE BOOK	
AREAS CHECKED	
NO.	

DATE	
BY	
SURVEYED	
TEMPLATE	
NOTE BOOK	
AREAS CHECKED	
NO.	

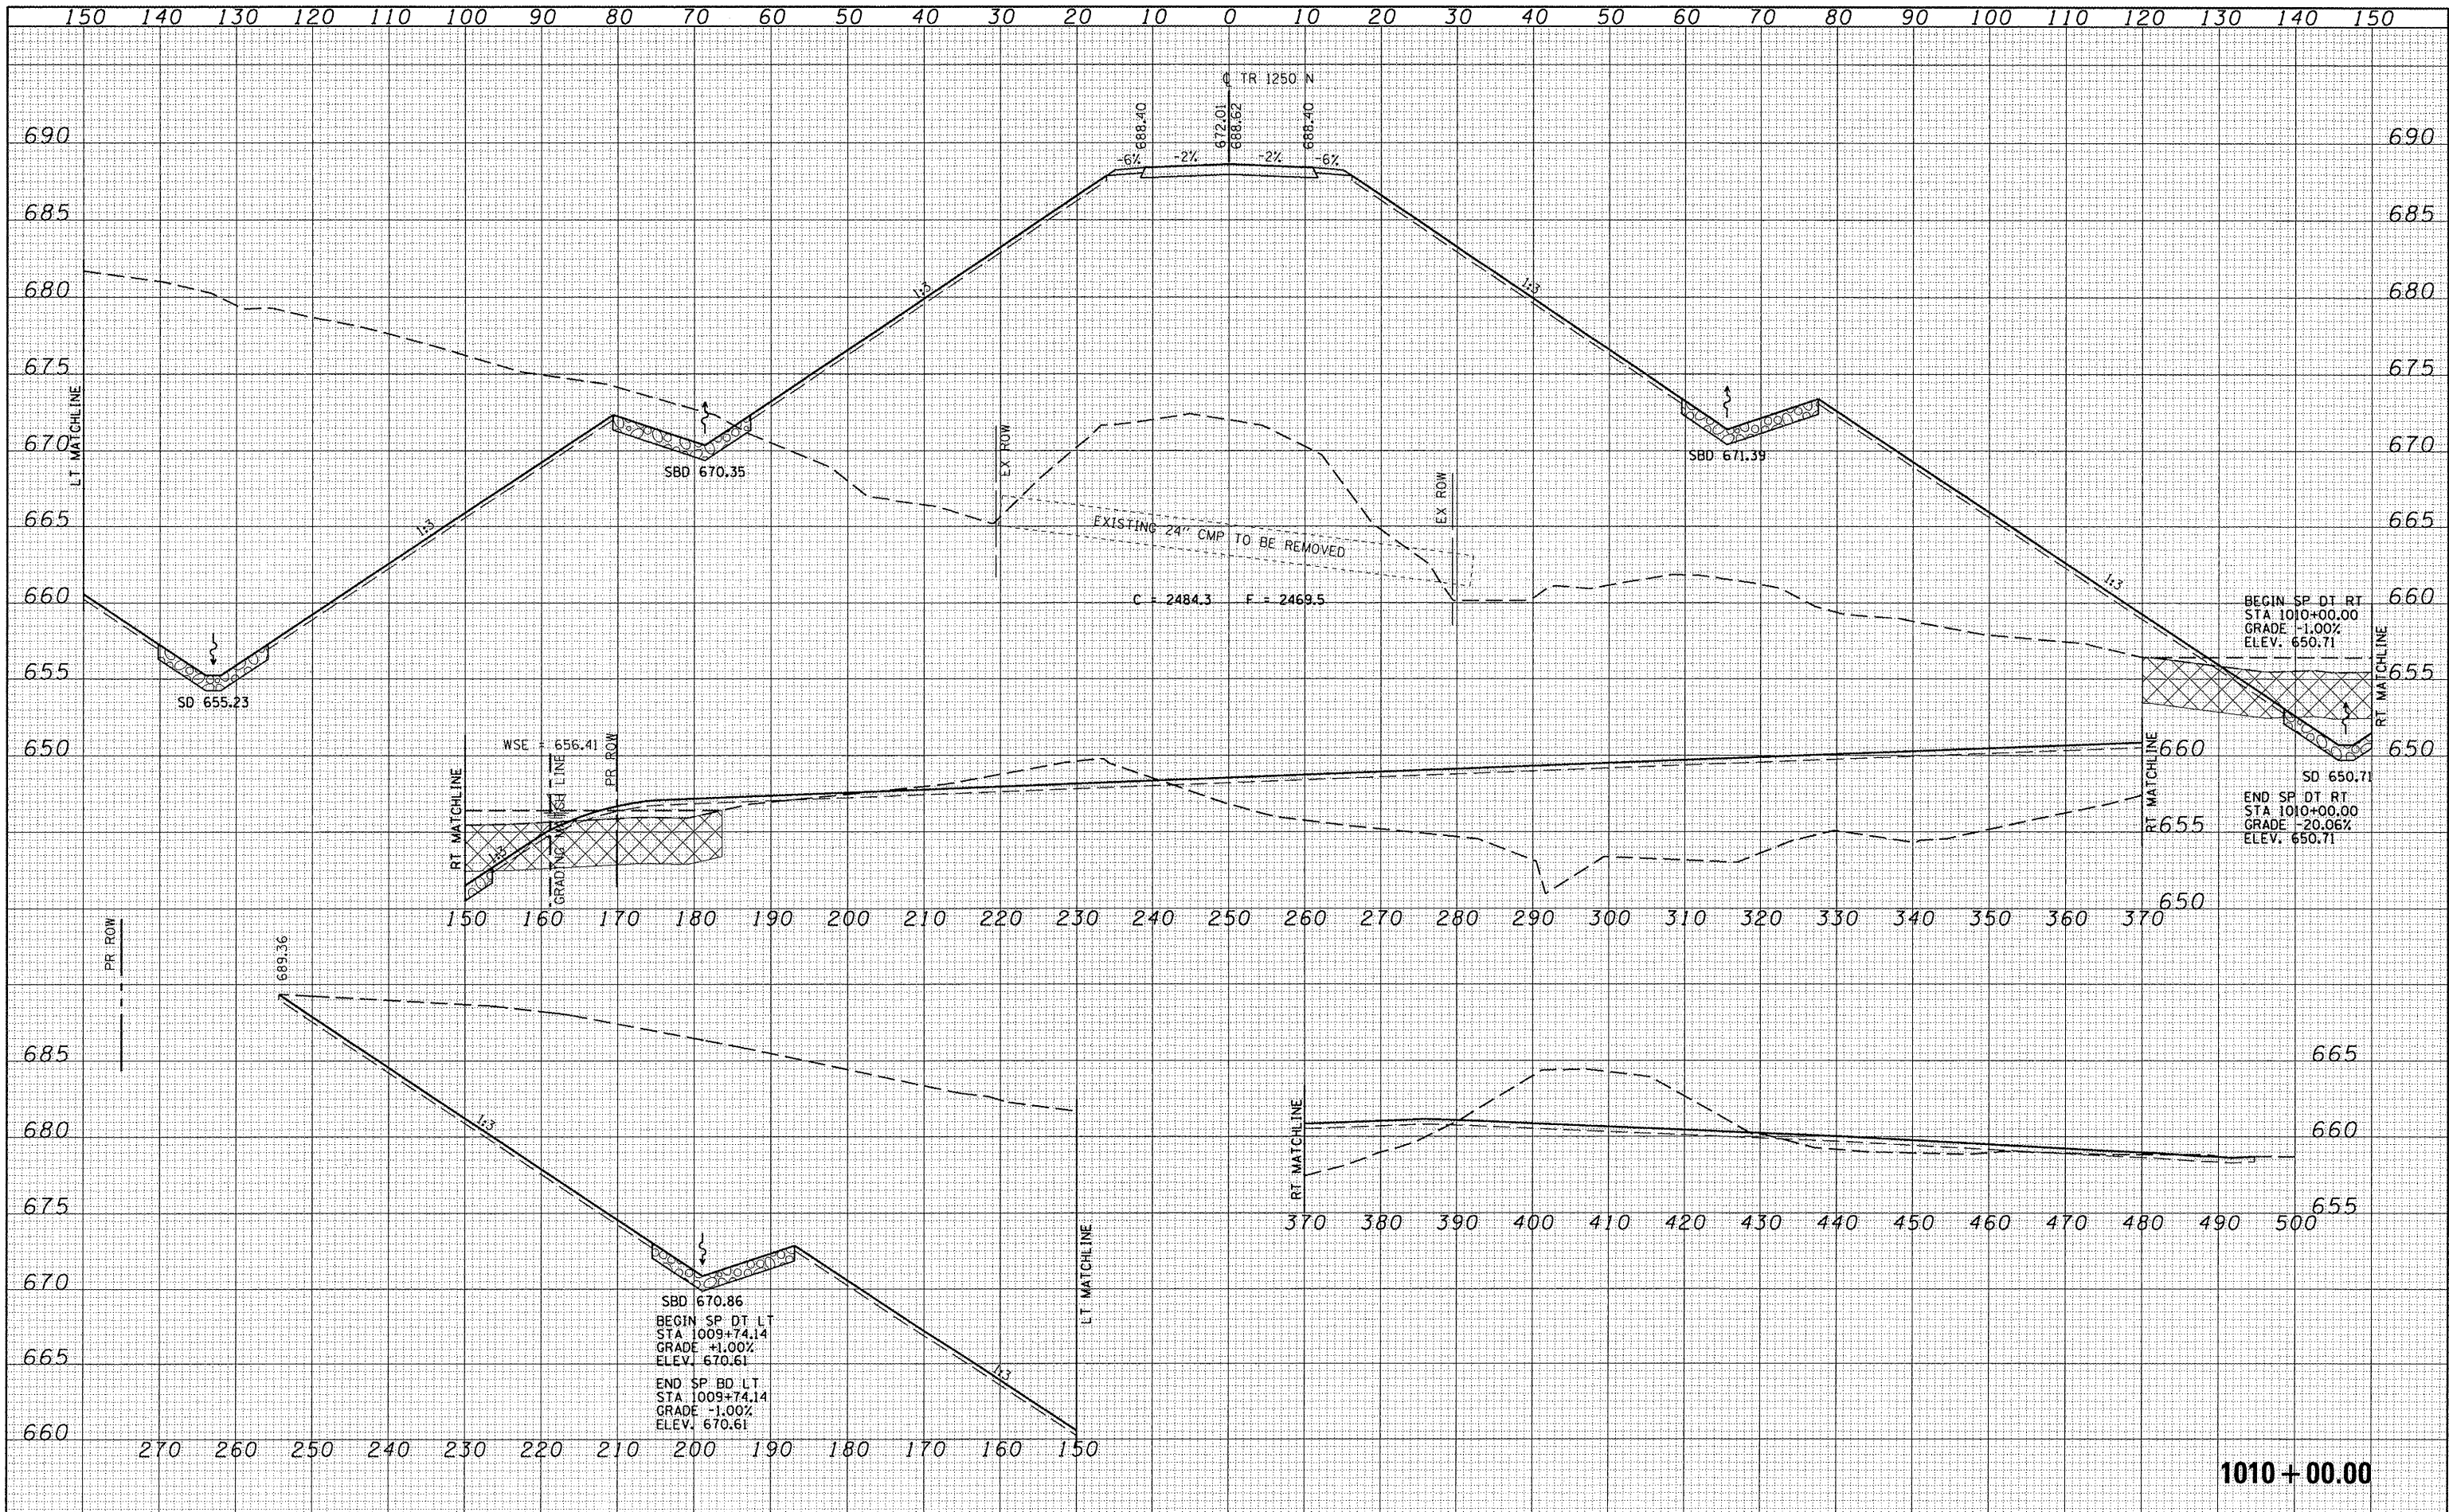

FILE NAME	USER NAME	DESIGNED	REVISED	STATE OF ILLINOIS DEPARTMENT OF TRANSPORTATION		TR 1250N (WEST ADAMS STREET EXTENSION) CROSS SECTION SHEET - TR 1250N		F.A.P. RTE.	SECTION	COUNTY	TOTAL SHEETS	SHEET NO.
W:\Transportation\2891\1250N (ADAMS) PLANS\ADAMS\SSSHEET.dgn	jwhite	-	-					407	55-3HB-1	McDONOUGH	103	69
PLOT SCALE = 20.0000' / IN.		CHECKED	REVISED							CONTRACT NO. 68A41		
PLOT DATE = 10/21/2011		DATE = 10/20/11	REVISED							ILLINOIS FED. AID PROJECT		
				SCALE:		SHEET NO. 7 OF 41 SHEETS		STA. 1010+00.00 TO STA. 1010+00.00				