


DATE	
BY	
FINAL SURVEY	
SURVEYED	
PLOTTED	
TEMPLATE	
NOTE BOOK	
AREAS	
CHECKED	
NO.	

DATE	
BY	
ORIGINAL SURVEY	
SURVEYED	
PLOTTED	
TEMPLATE	
NOTE BOOK	
AREAS	
CHECKED	
NO.	

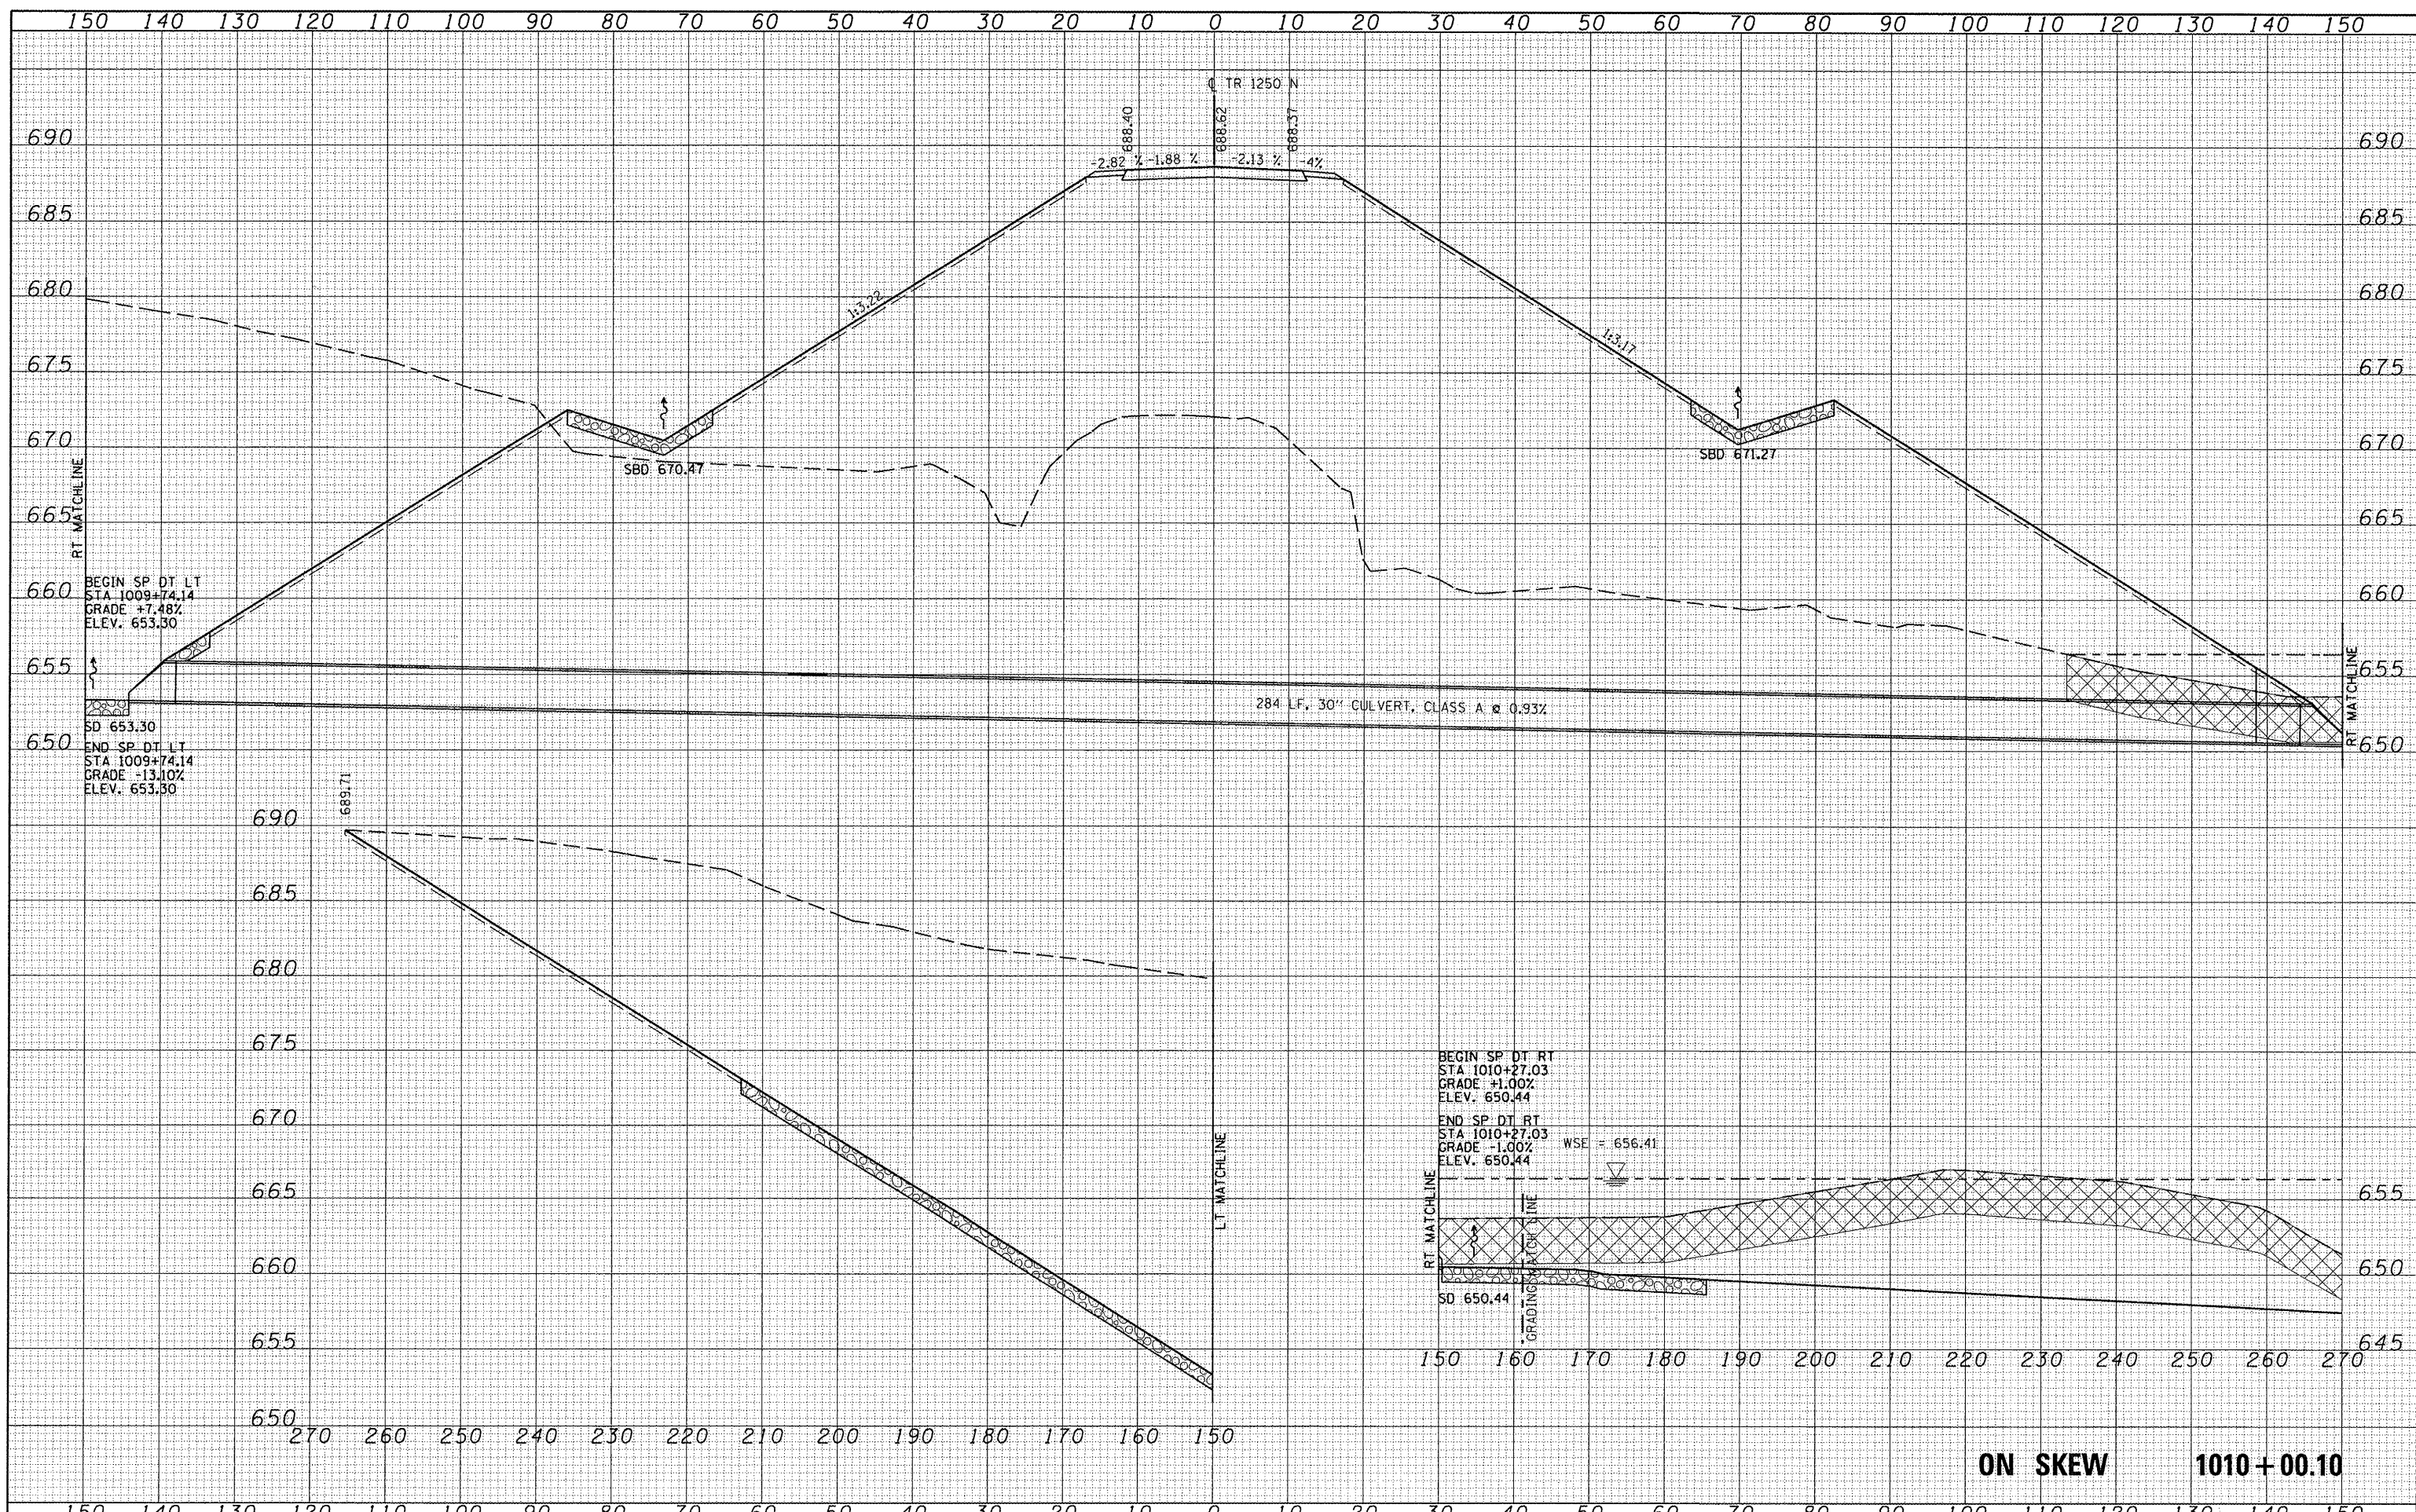

ON SKEW 1010+00.10

FILE NAME =	USER NAME = jwhite	DESIGNED -	REVISED -	STATE OF ILLINOIS DEPARTMENT OF TRANSPORTATION	TR 1250N (WEST ADAMS STREET EXTENSION) CROSS SECTION SHEET - TR 1250N	F.A.P. RTE. 407	SECTION	COUNTY	TOTAL SHEETS	SHEET NO.
V:\Transportation\2891\1250N (ADAMS) PLANS\ADAMS\XSSHEET.dgn		DRAWN -	REVISED -				55-3HB-1	McDONOUGH	103	70
PLOT SCALE = 20.0000' / IN.		CHECKED -	REVISED -				CONTRACT NO. 68A41			
PLOT DATE = 10/21/2011		DATE = 10/20/11	REVISED -				ILLINOIS FED. AID PROJECT			
		SCALE:		SHEET NO. 8 OF 41 SHEETS		STA. 1010+00.10 TO STA. 1010+00.10				