


DATE	
BY	
FINAL SURVEY	
NO. _____	
DATE	
BY	
ORIGINAL SURVEY	
NO. _____	

DATE	
BY	
ORIGINAL SURVEY	
NO. _____	
DATE	
BY	
ORIGINAL SURVEY	
NO. _____	

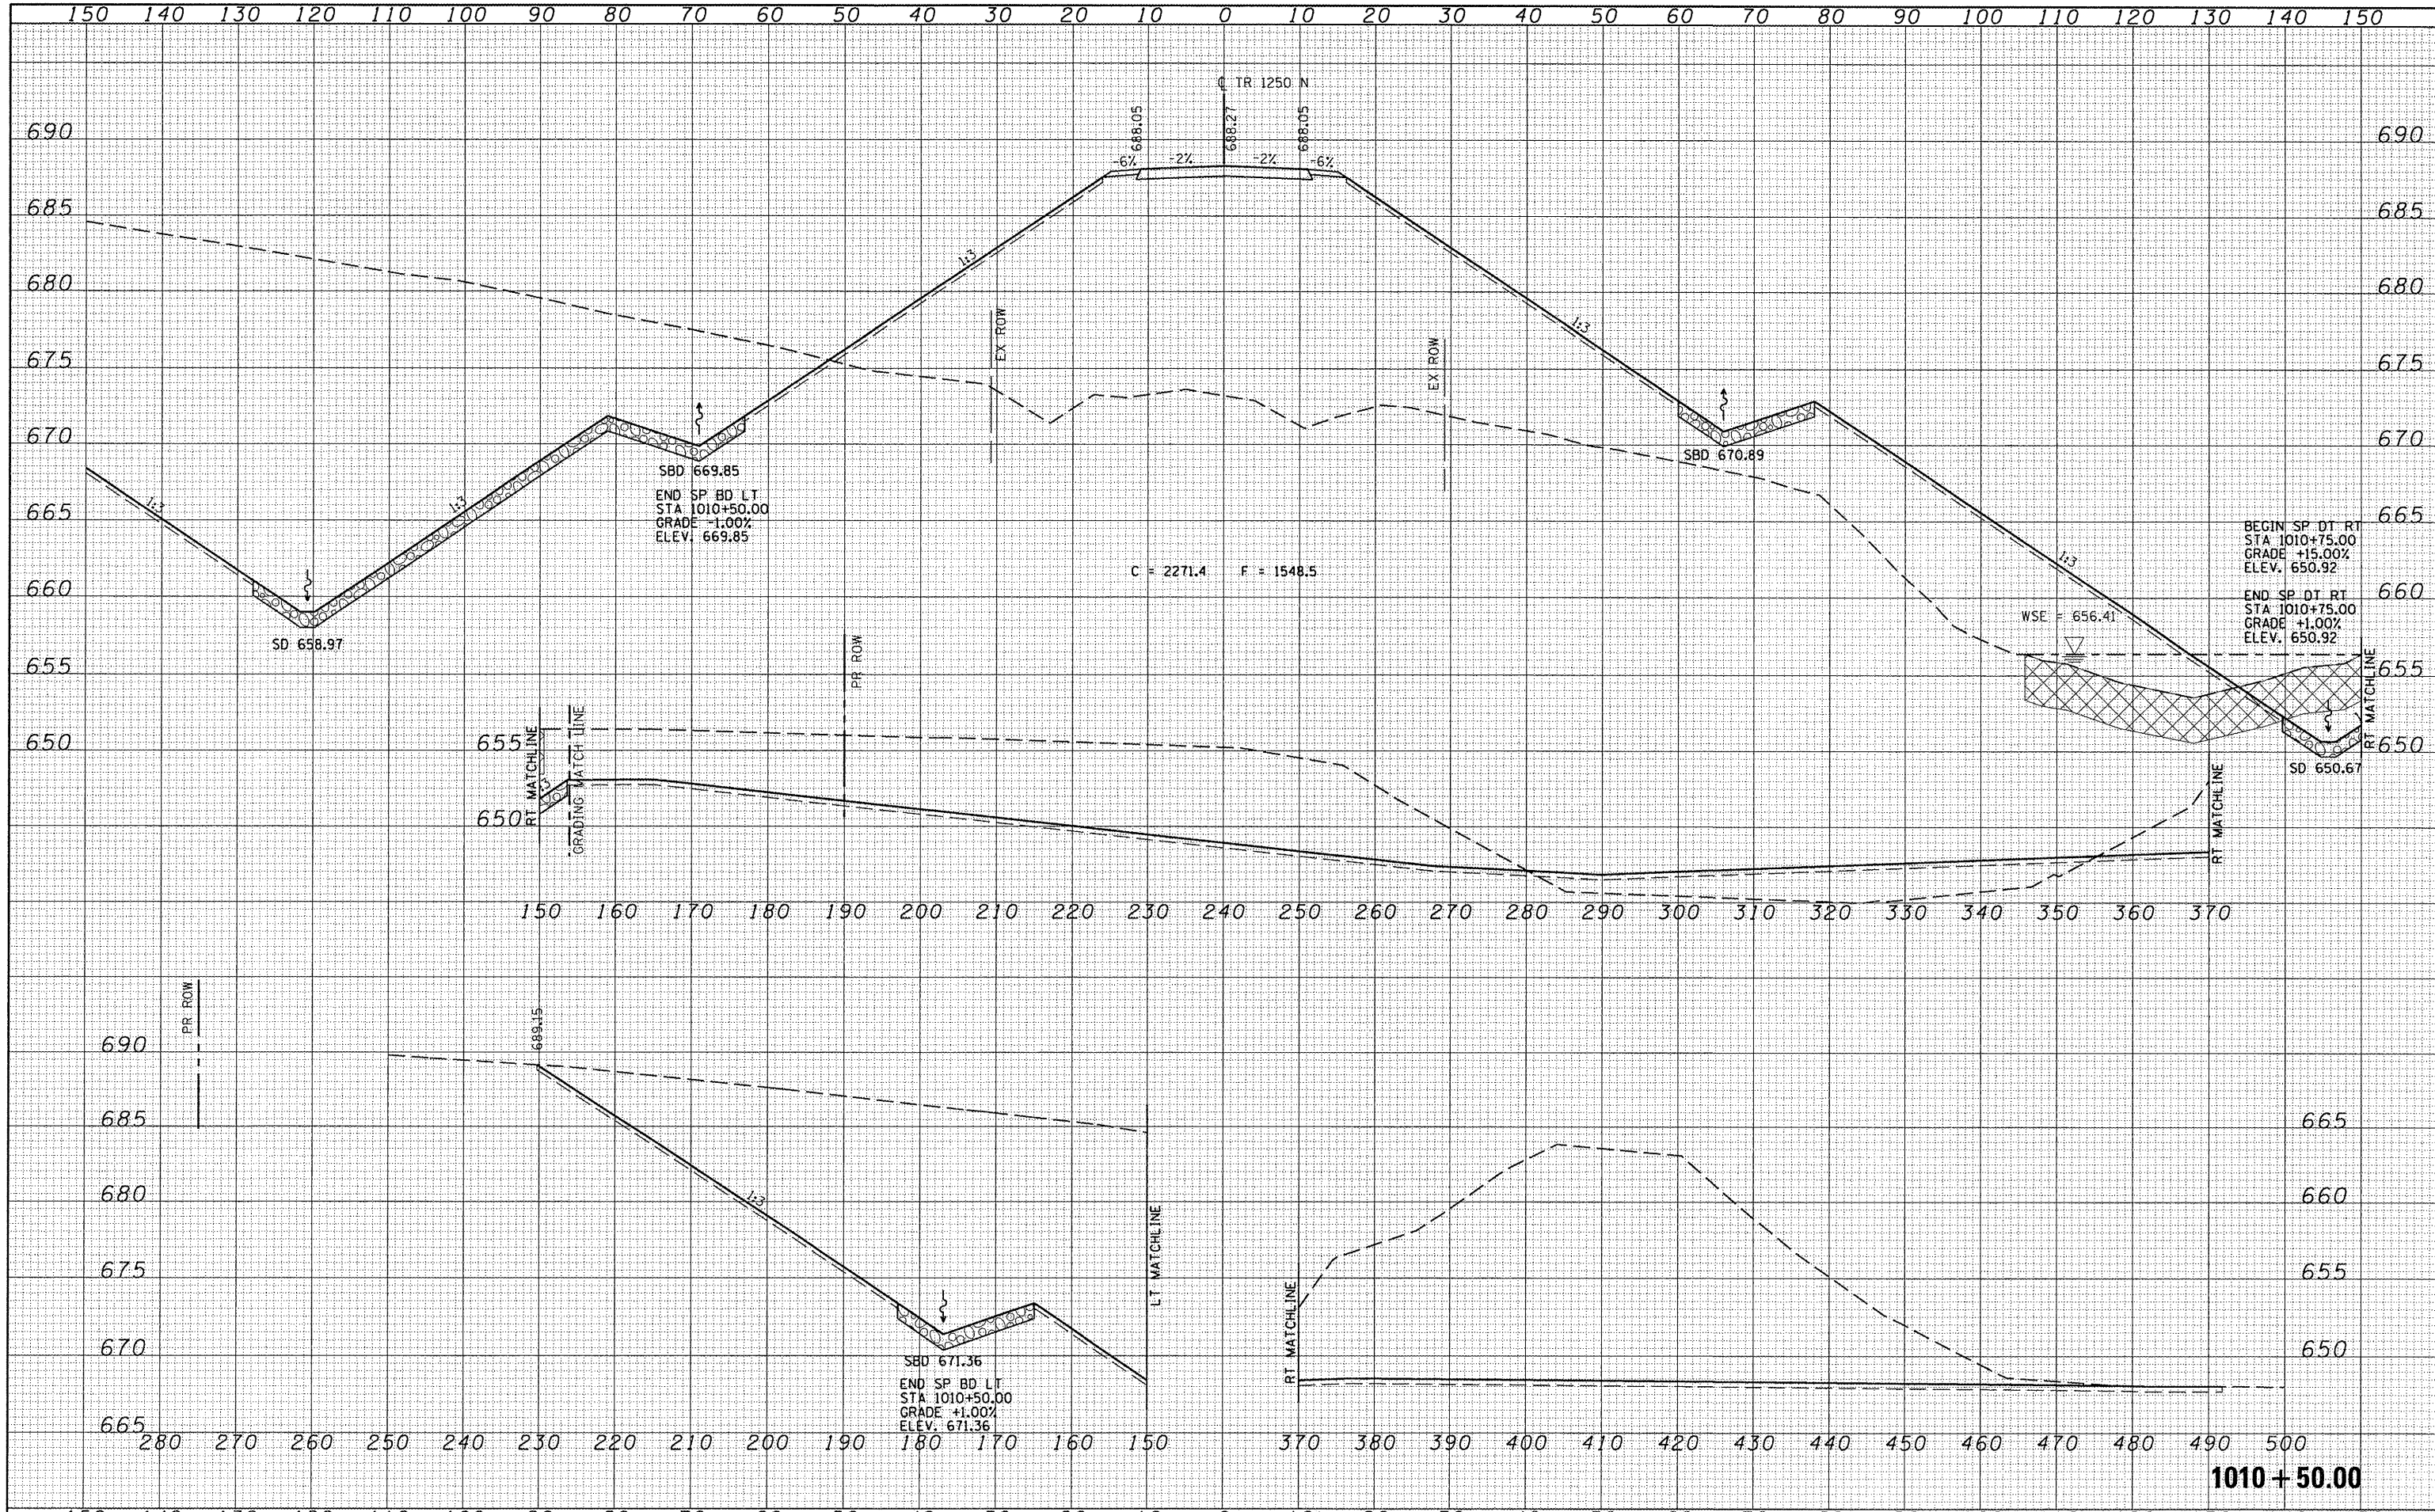

FILE NAME	USER NAME = jwhite	DESIGNED -	REVISED -	STATE OF ILLINOIS DEPARTMENT OF TRANSPORTATION	TR 1250N (WEST ADAMS STREET EXTENSION) CROSS SECTION SHEET - TR 1250N		F.A.P. RTE.	SECTION	COUNTY	TOTAL SHEETS	SHEET NO.
V:\Transportation\289\1\1250N (ADAMS) PLANS\ADAMS\SHEET.dgn		DRAWN -	REVISED -		407	55-3HB-1	McDONOUGH	103	71		
PLOT SCALE = 20.0000' / IN.		CHECKED -	REVISED -		CONTRACT NO. 68A41						
PLOT DATE = 10/21/2011		DATE = 10/20/11	REVISED -		ILLINOIS FED. AID PROJECT						