


DATE	
BY	
DESIGNED	
DRAWN	
CHECKED	
DATE	
REVISIONS	
NO.	

DATE	
BY	
DESIGNED	
DRAWN	
CHECKED	
DATE	
REVISIONS	
NO.	

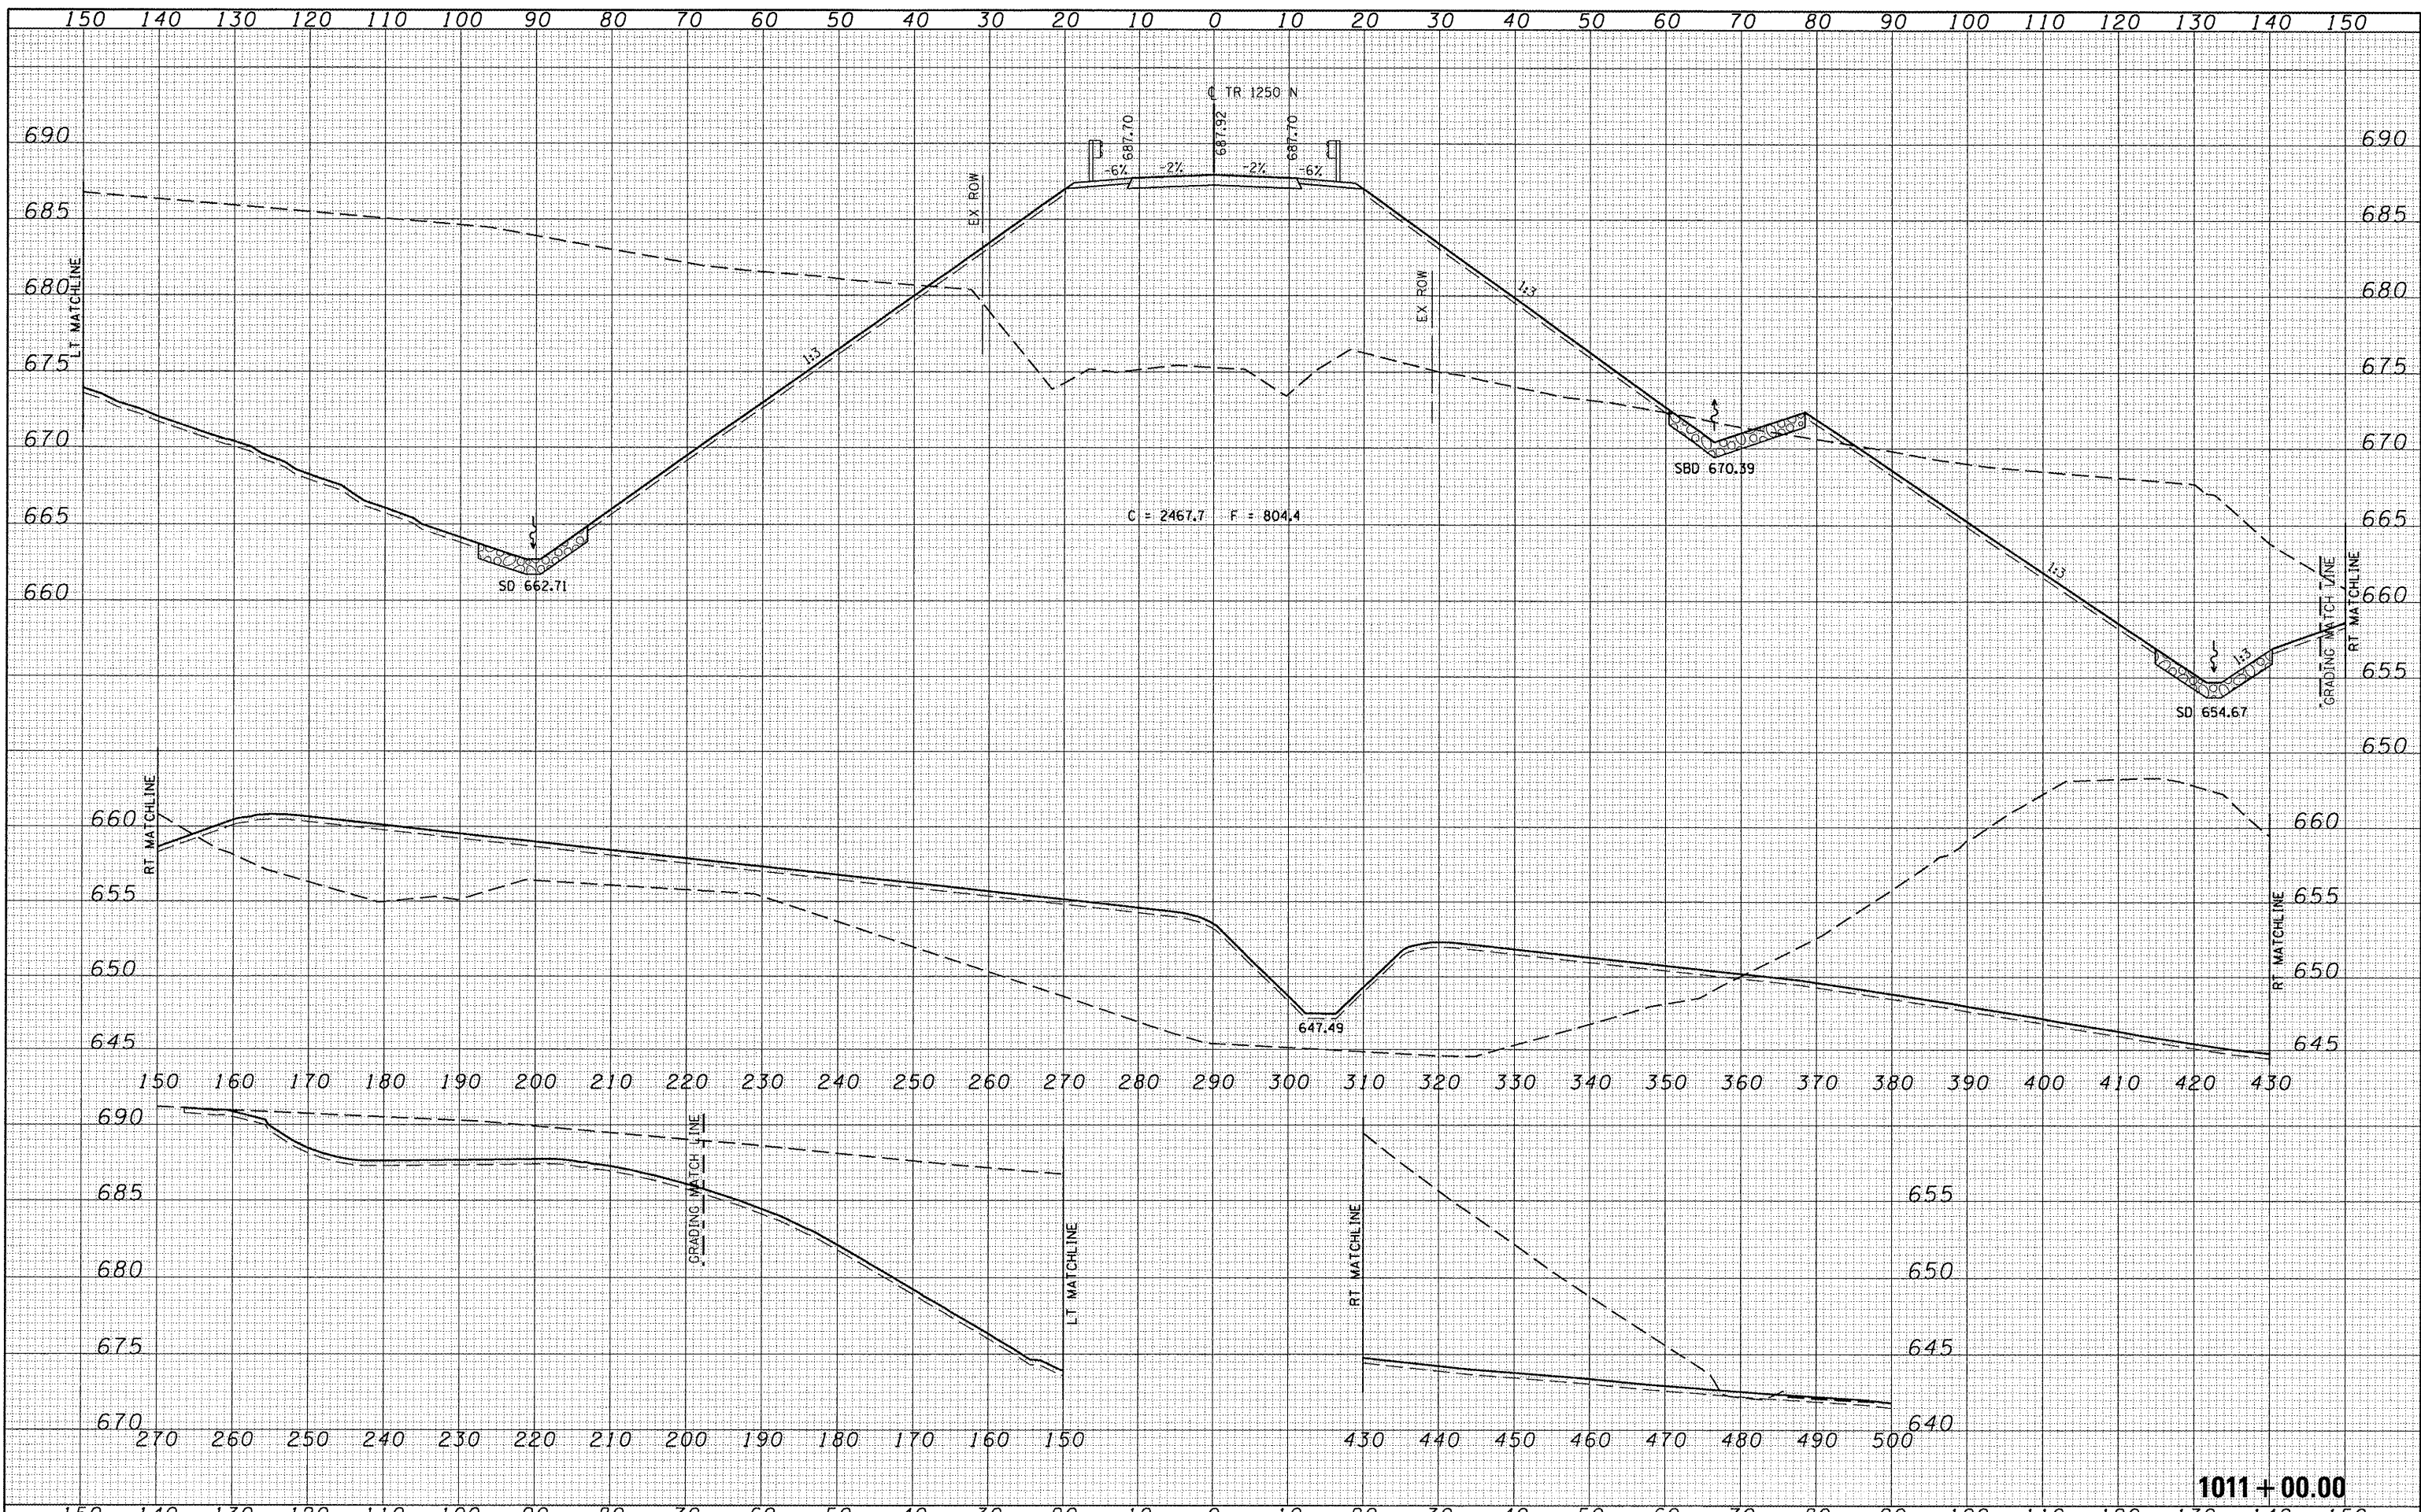

FILE NAME =	USER NAME = jwhite	DESIGNED -	REVISIONS -	<b>STATE OF ILLINOIS</b> <b>DEPARTMENT OF TRANSPORTATION</b>	<b>TR 1250N (WEST ADAMS STREET EXTENSION)</b> <b>CROSS SECTION SHEET - TR 1250N</b>	F.A.P. RTE.	SECTION	COUNTY	TOTAL SHEETS	SHEET NO.
V:\Transportation\2891\1250N (ADAMS) PLANS\ADAMS\XSSHEET.dgn	PLOT SCALE = 20.0000' / IN.	DRAWN -	REVISIONS -			407	55-3HB-1	McDONOUGH	103	72
PLOT DATE = 10/21/2011	DATE = 10/20/11	CHECKED -	REVISIONS -			CONTRACT NO. 68A41				
						ILLINOIS FED. AID PROJECT				

1011+00.00

SCALE: SHEET NO. 10 OF 41 SHEETS STA. 1011+00.00 TO STA. 1011+00.00