


DATE	
BY	
FINAL SURVEY	
SURVEYED	
NOTE BOOK	
NO.	
TEMPLATE	
AREAS CHECKED	

DATE	
BY	
ORIGINAL SURVEY	
PLOTTED	
NOTE BOOK	
NO.	
TEMPLATE	
AREAS CHECKED	

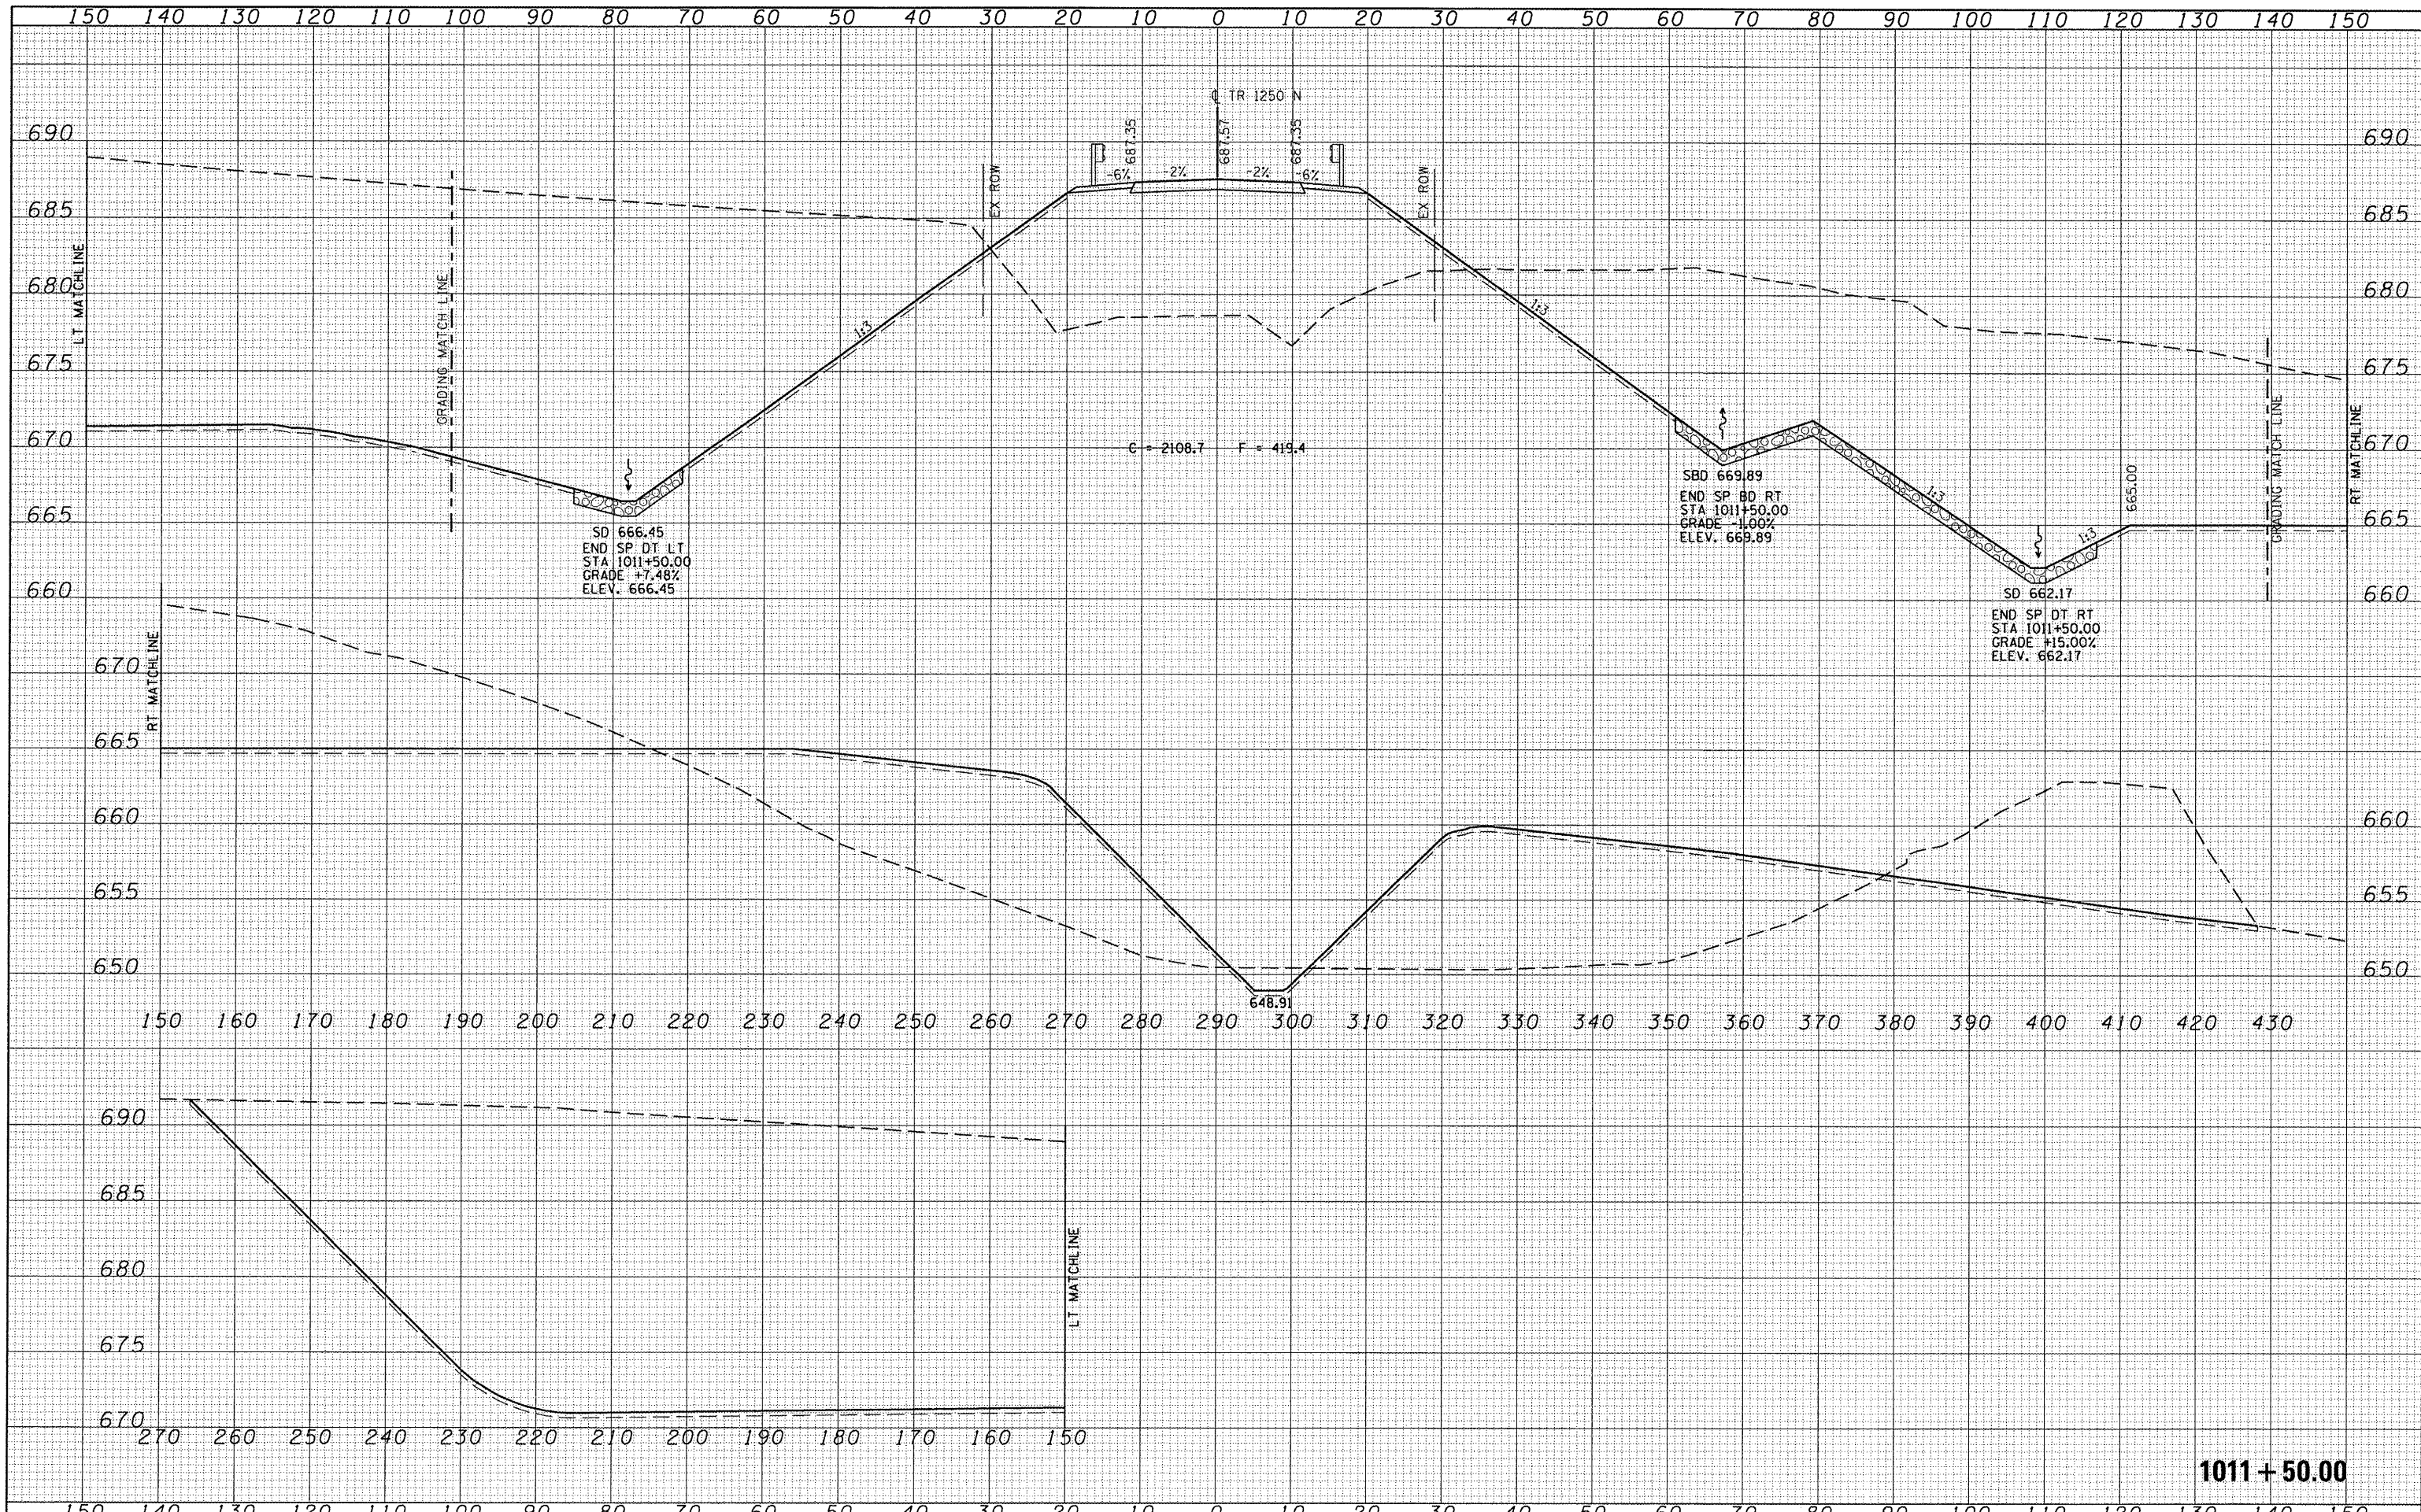

FILE NAME	USER NAME = jwhite	DESIGNED -	REVISED -	<b>STATE OF ILLINOIS</b> <b>DEPARTMENT OF TRANSPORTATION</b>	<b>TR 1250N (WEST ADAMS STREET EXTENSION)</b> <b>CROSS SECTION SHEET - TR 1250N</b>		F.A.P. RTE.	SECTION	COUNTY	TOTAL SHEETS	SHEET NO.
V:\Transportation\289\1250N (ADAMS) PLANS\ADAMS\XSSHEET.dgn		DRAWN -	REVISED -		407	55-3HB-1	McDONOUGH	103	73		
PLOT SCALE = 20,0000 / IN.		CHECKED -	REVISED -		SCALE: SHEET NO. 11 OF 41 SHEETS STA. 1011+50.00 TO STA. 1011+50.00		CONTRACT NO. 68A41		ILLINOIS FED. AID PROJECT		
PLOT DATE = 10/21/2011		DATE - 10/20/11	REVISED -								