


DATE	
BY	
SUPERVISED	
NOTED	
PLANNED	
DESIGNED	
DRAWN	
CHECKED	
DATE	

DATE	
BY	
SUPERVISED	
NOTED	
PLANNED	
DESIGNED	
DRAWN	
CHECKED	
DATE	

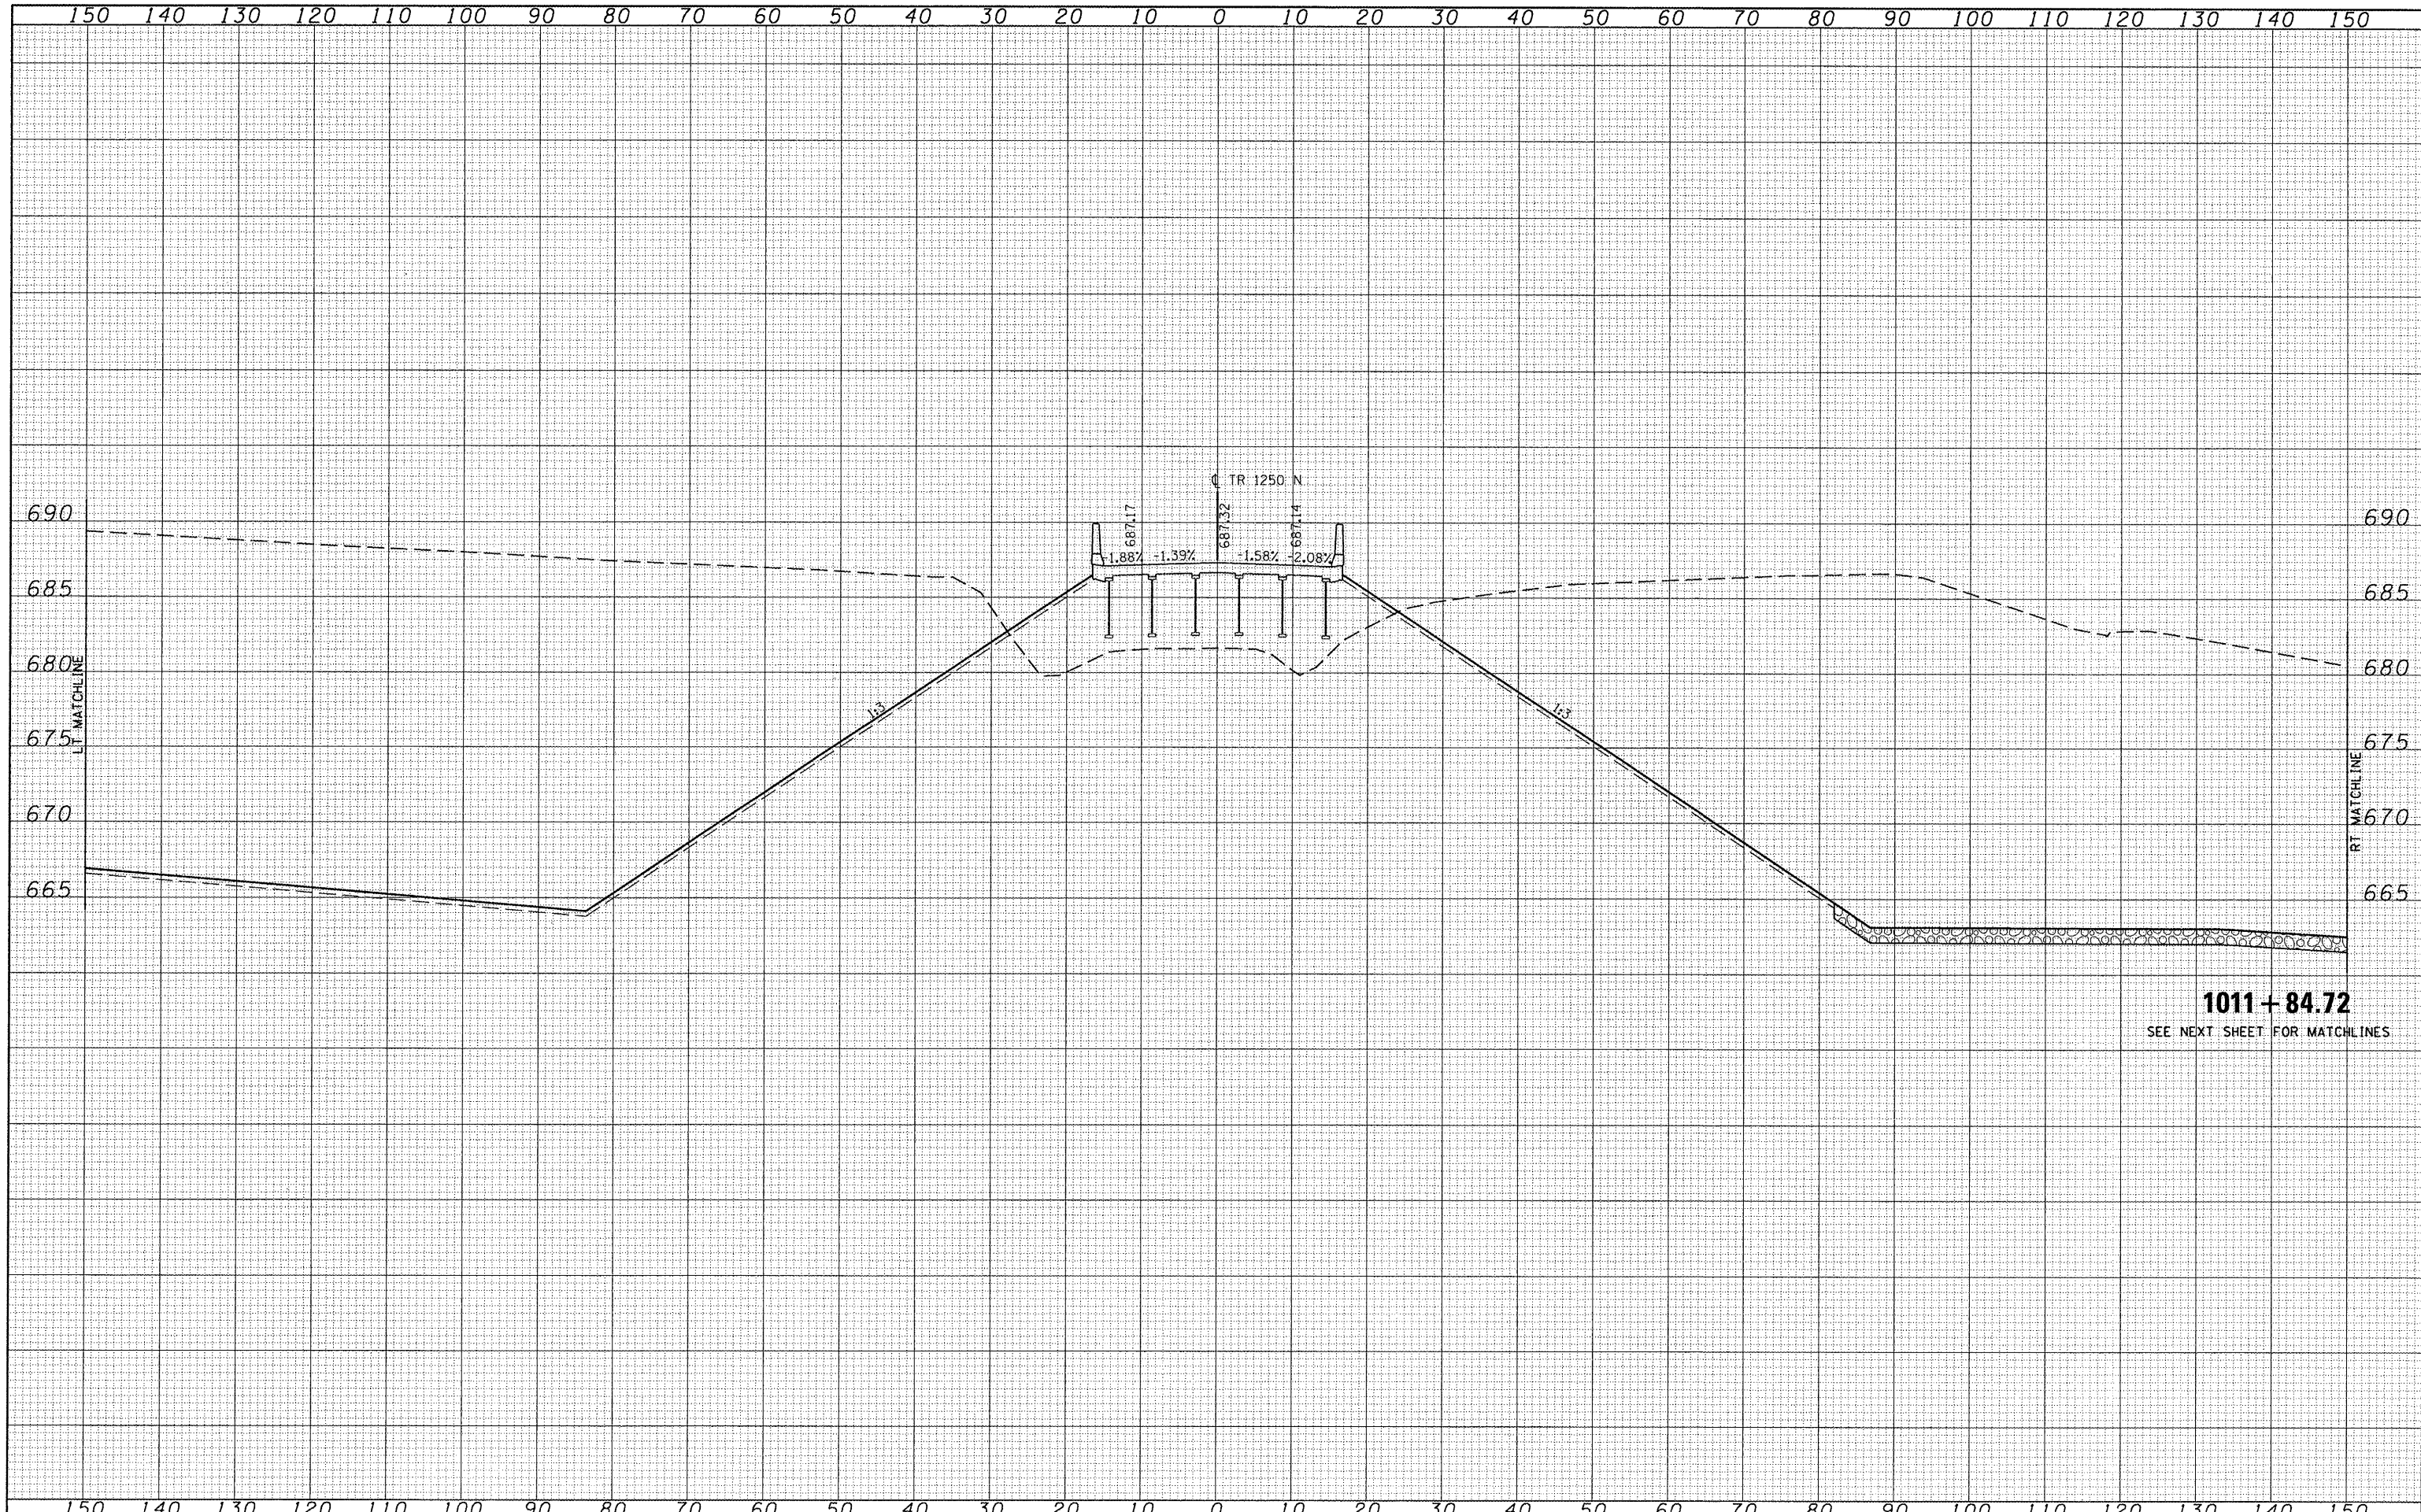

FILE NAME: V:\Transportation\289\1250N (ADAMS) PLANS\ADAMS\XSSHEET.dgn
 PLOT SCALE = 20.0000' / IN.
 PLOT DATE = 10/21/2011

DESIGNED -	REVISOR -
DRAWN -	REVISOR -
CHECKED -	REVISOR -
DATE - 10/20/11	REVISOR -

STATE OF ILLINOIS
 DEPARTMENT OF TRANSPORTATION

TR 1250N (WEST ADAMS STREET EXTENSION)
 CROSS SECTION SHEET - TR 1250N
 SCALE: SHEET NO. 12 OF 41 SHEETS STA. 1011+84.72 TO STA. 1011+84.72

F.A.P. RTE.	SECTION	COUNTY	TOTAL SHEETS	SHEET NO.
407	55-3HB-1	McDONOUGH	103	74
CONTRACT NO. 68A41			ILLINOIS FED. AID PROJECT	