
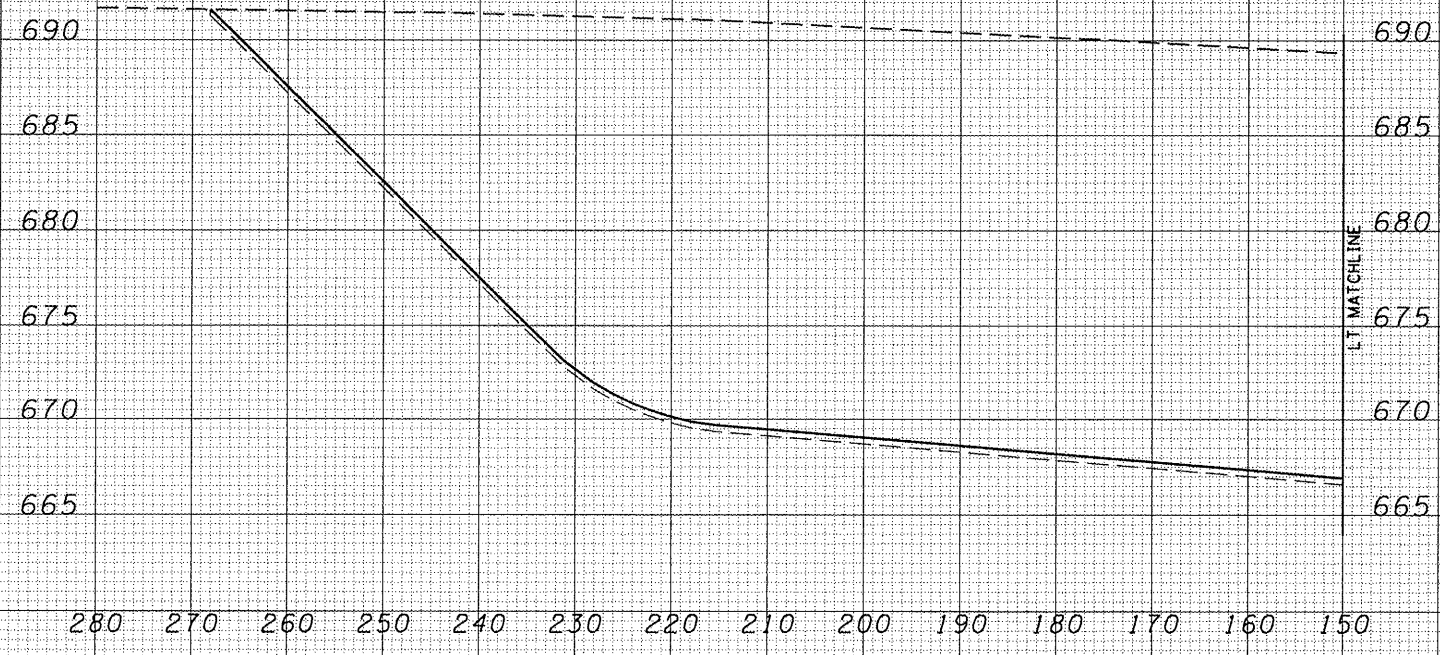


DATE	
BY	
FINAL SURVEY	
SURVEYED	
NOTE BOOK	
NO.	
AREAS CHECKED	
AREAS	
TEMPLATE	
PHOTO	

DATE	
BY	
ORIGINAL SURVEY	
SURVEYED	
NOTE BOOK	
NO.	
AREAS CHECKED	
AREAS	
TEMPLATE	
PHOTO	

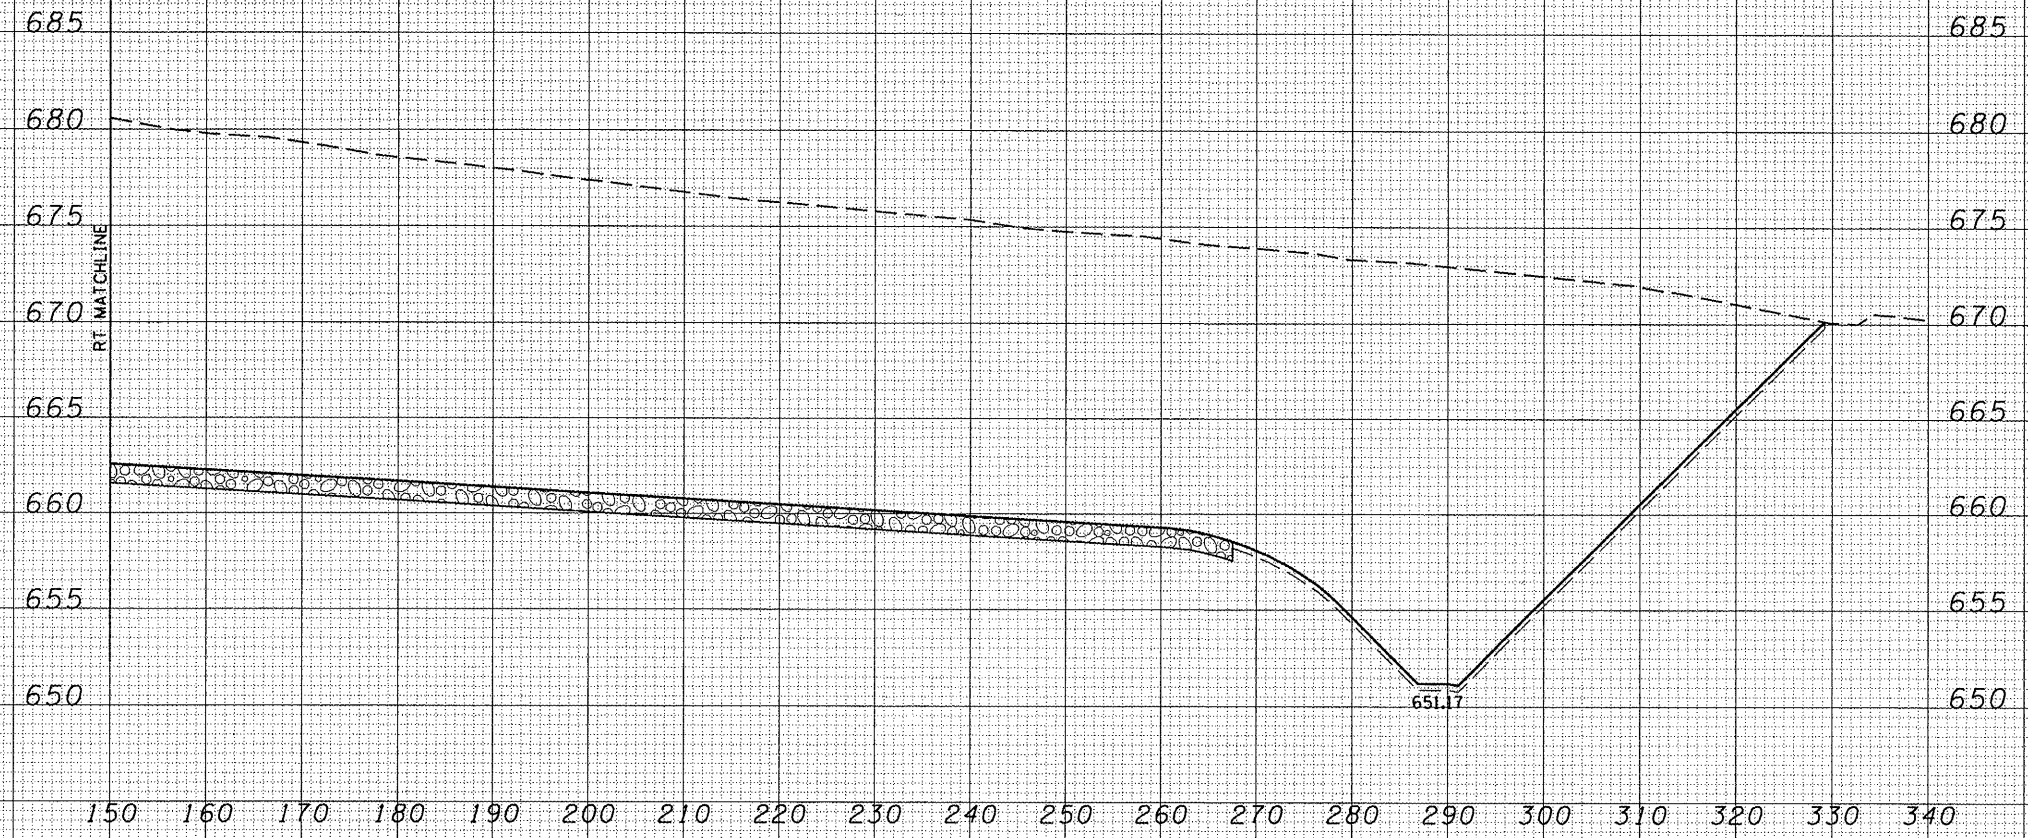

**1011 + 84.72**  
LT & RT MATCHLINES

FILE NAME =	USER NAME = jwhite	DESIGNED -	REVISED -
V:\Transportation\289\1250N (ADAMS) PLANS\ADAMS\XSSHEET.dgn		DRAWN -	REVISED -
	PLOT SCALE = 20.0000' / IN.	CHECKED -	REVISED -
	PLOT DATE = 10/21/2011	DATE - 10/20/11	REVISED -

**STATE OF ILLINOIS**  
**DEPARTMENT OF TRANSPORTATION**

<b>TR 1250N (WEST ADAMS STREET EXTENSION)</b>		
<b>CROSS SECTION SHEET - TR 1250N</b>		
SCALE:	SHEET NO. 13 OF 41 SHEETS	STA. 1011+84.718 TO STA. 1011+84.718

F.A.P. RTE.	SECTION	COUNTY	TOTAL SHEETS	SHEET NO.
407	55-3HB-1	McDONOUGH	103	75
			CONTRACT NO. 68A41	
ILLINOIS FED. AID PROJECT				