


DATE	
BY	
FINAL SURVEY	
NOTE BOOK	
NO.	
AREAS CHECKED	

DATE	
BY	
ORIGINAL SURVEY	
NOTE BOOK	
NO.	
AREAS CHECKED	

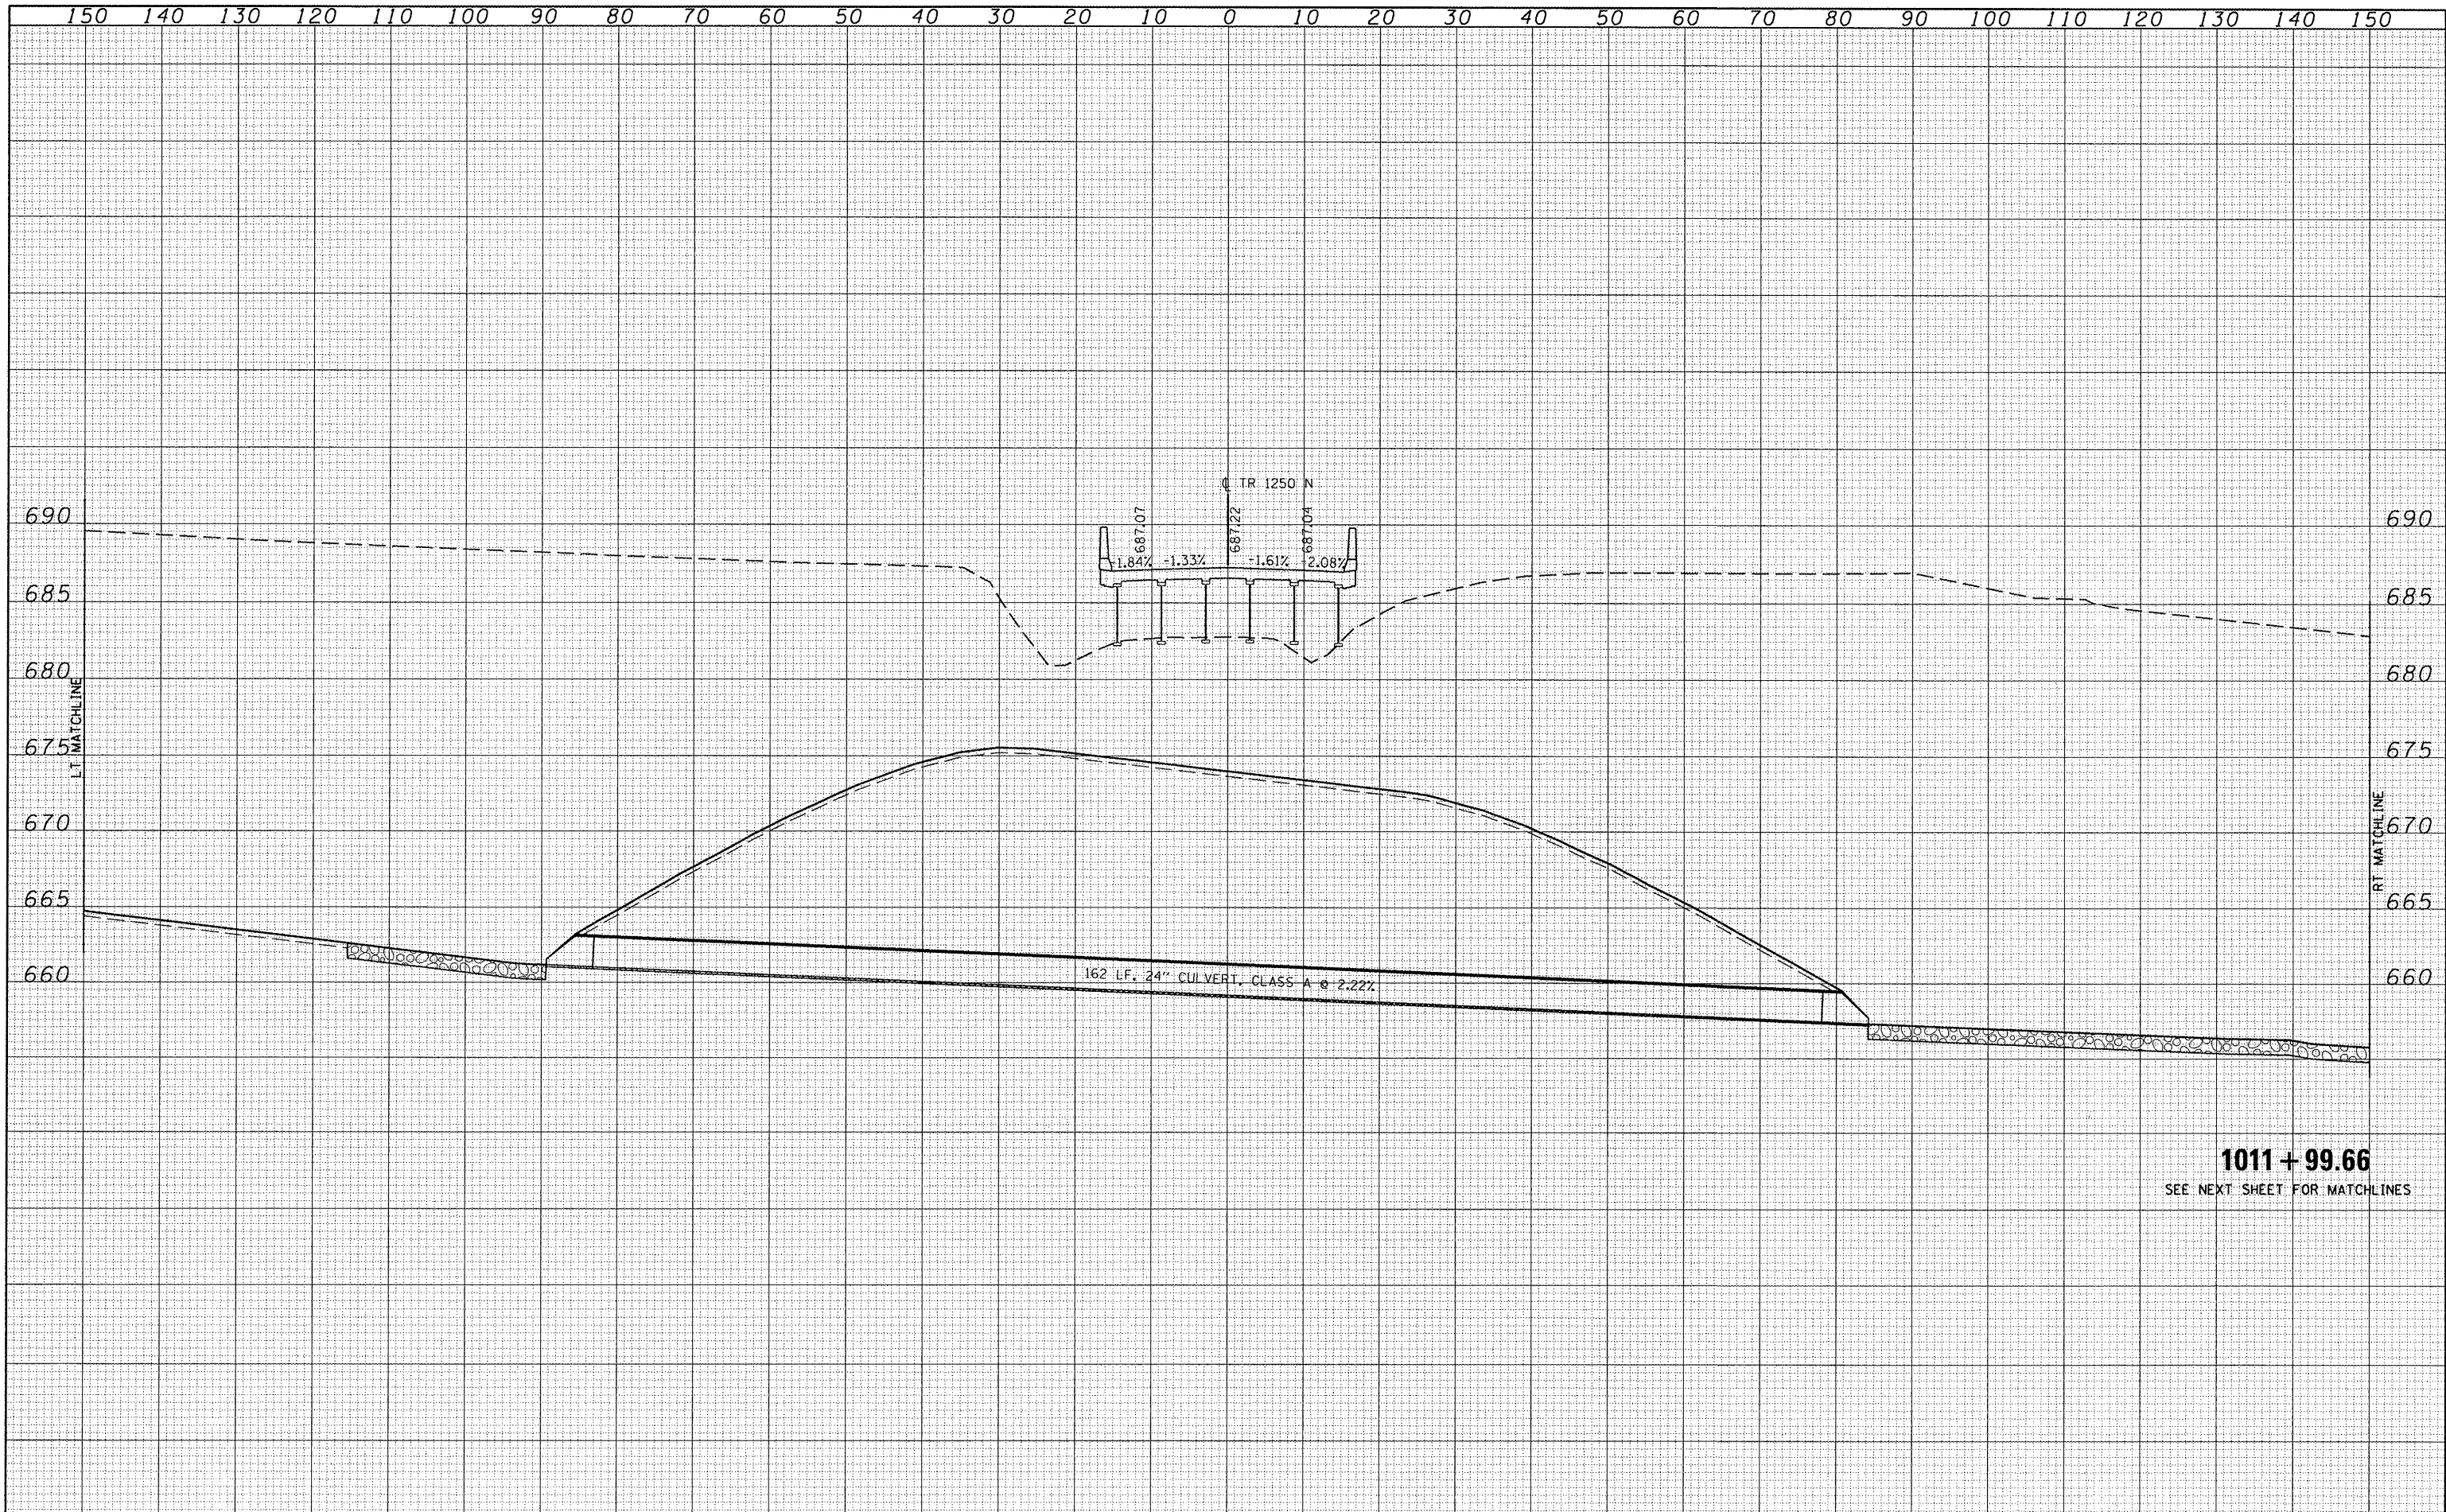

1011 + 99.66
SEE NEXT SHEET FOR MATCHLINES

FILE NAME	USER NAME = juhite	DESIGNED -	REVISED -	STATE OF ILLINOIS DEPARTMENT OF TRANSPORTATION	TR 1250N (WEST ADAMS STREET EXTENSION) CROSS SECTION SHEET - TR 1250N		F.A.P. RTE.	SECTION	COUNTY	TOTAL SHEETS	SHEET NO.	
V:\Transportation\289\1250N (ADAMS) PLANS\ADAMS	BXSHEET.dgn	DRAWN -	REVISED -		SCALE:	SHEET NO. 14 OF 41 SHEETS	STA. 1011+99.66 TO STA. 1011+99.66	407	55-3HB-1	McDONOUGH	103	76
	PLOT SCALE = 20.0000' / IN.	CHECKED -	REVISED -									
	PLOT DATE = 10/21/2011	DATE = 10/20/11	REVISED -									CONTRACT NO. 68A41
ILLINOIS FED. AID PROJECT												