
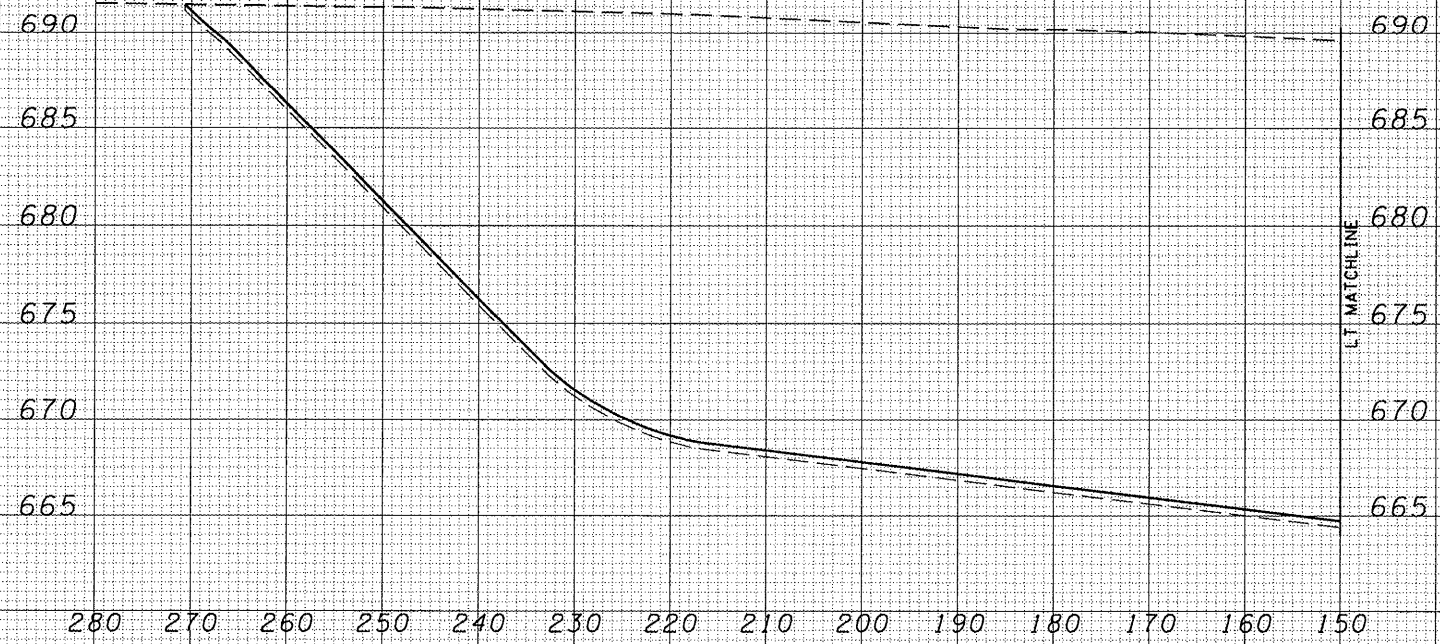


DATE	
BY	
FINAL SURVEY	SURVEYED
NOTE BOOK	PLOTTED
NO.	TEMPLATE
	AREAS CHECKED

DATE	
BY	
ORIGINAL SURVEY	SURVEYED
NOTE BOOK	PLOTTED
NO.	TEMPLATE
	AREAS CHECKED

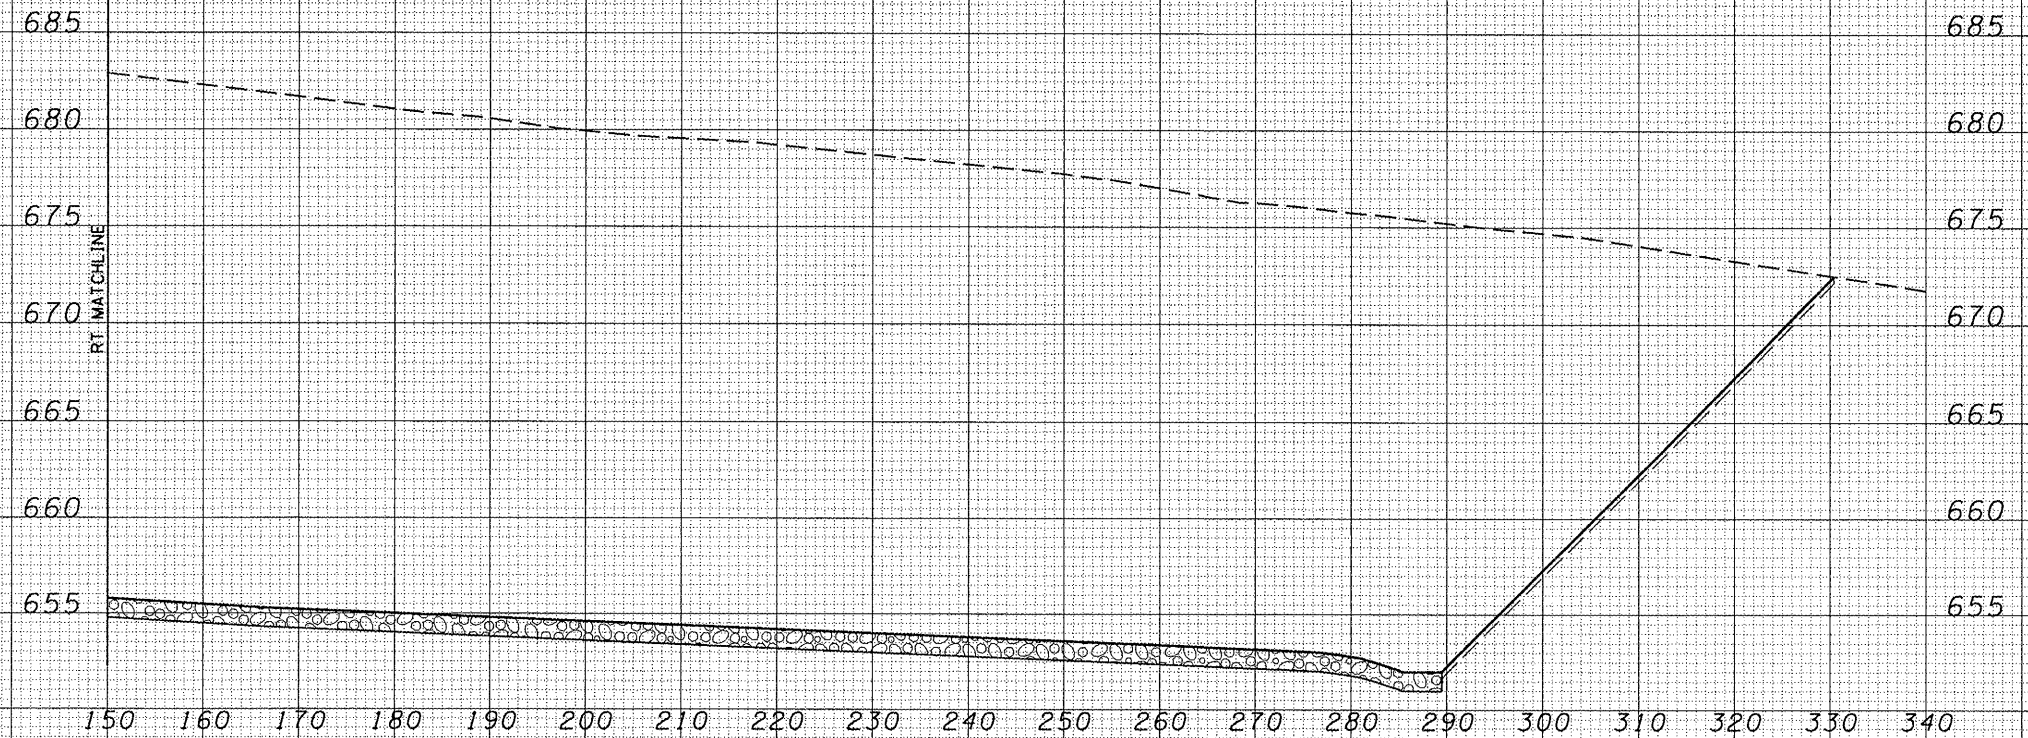

1011 + 99.66
LT & RT MATCHLINES

FILE NAME =	USER NAME = jwhite	DESIGNED -	REVISED -
V:\Transportation\289\1250N (ADAMS) PLANS\ADAMS\X59SHEET.dgn		DRAWN -	REVISED -
	PLOT SCALE = 20.0000' / IN.	CHECKED -	REVISED -
	PLOT DATE = 10/21/2011	DATE - 10/20/11	REVISED -

**STATE OF ILLINOIS
DEPARTMENT OF TRANSPORTATION**

TR 1250N (WEST ADAMS STREET EXTENSION)	
CROSS SECTION SHEET - TR 1250N	
SCALE:	SHEET NO. 15 OF 41 SHEETS
	STA. 1011+99.66 TO STA. 1011+99.66

F.A.P. RTE.	SECTION	COUNTY	TOTAL SHEETS	SHEET NO.
407	55-3HB-1	McDONOUGH	103	77
CONTRACT NO. 68A41				
ILLINOIS FED. AID PROJECT				