


DATE	
BY	
SURVEY	
PLOTTED	
TEMPLATE	
AREAS	
CHECKED	
FINAL	
NO.	

DATE	
BY	
ORIGINAL	
NO.	
SURVEY	
PLOTTED	
TEMPLATE	
AREAS	
CHECKED	

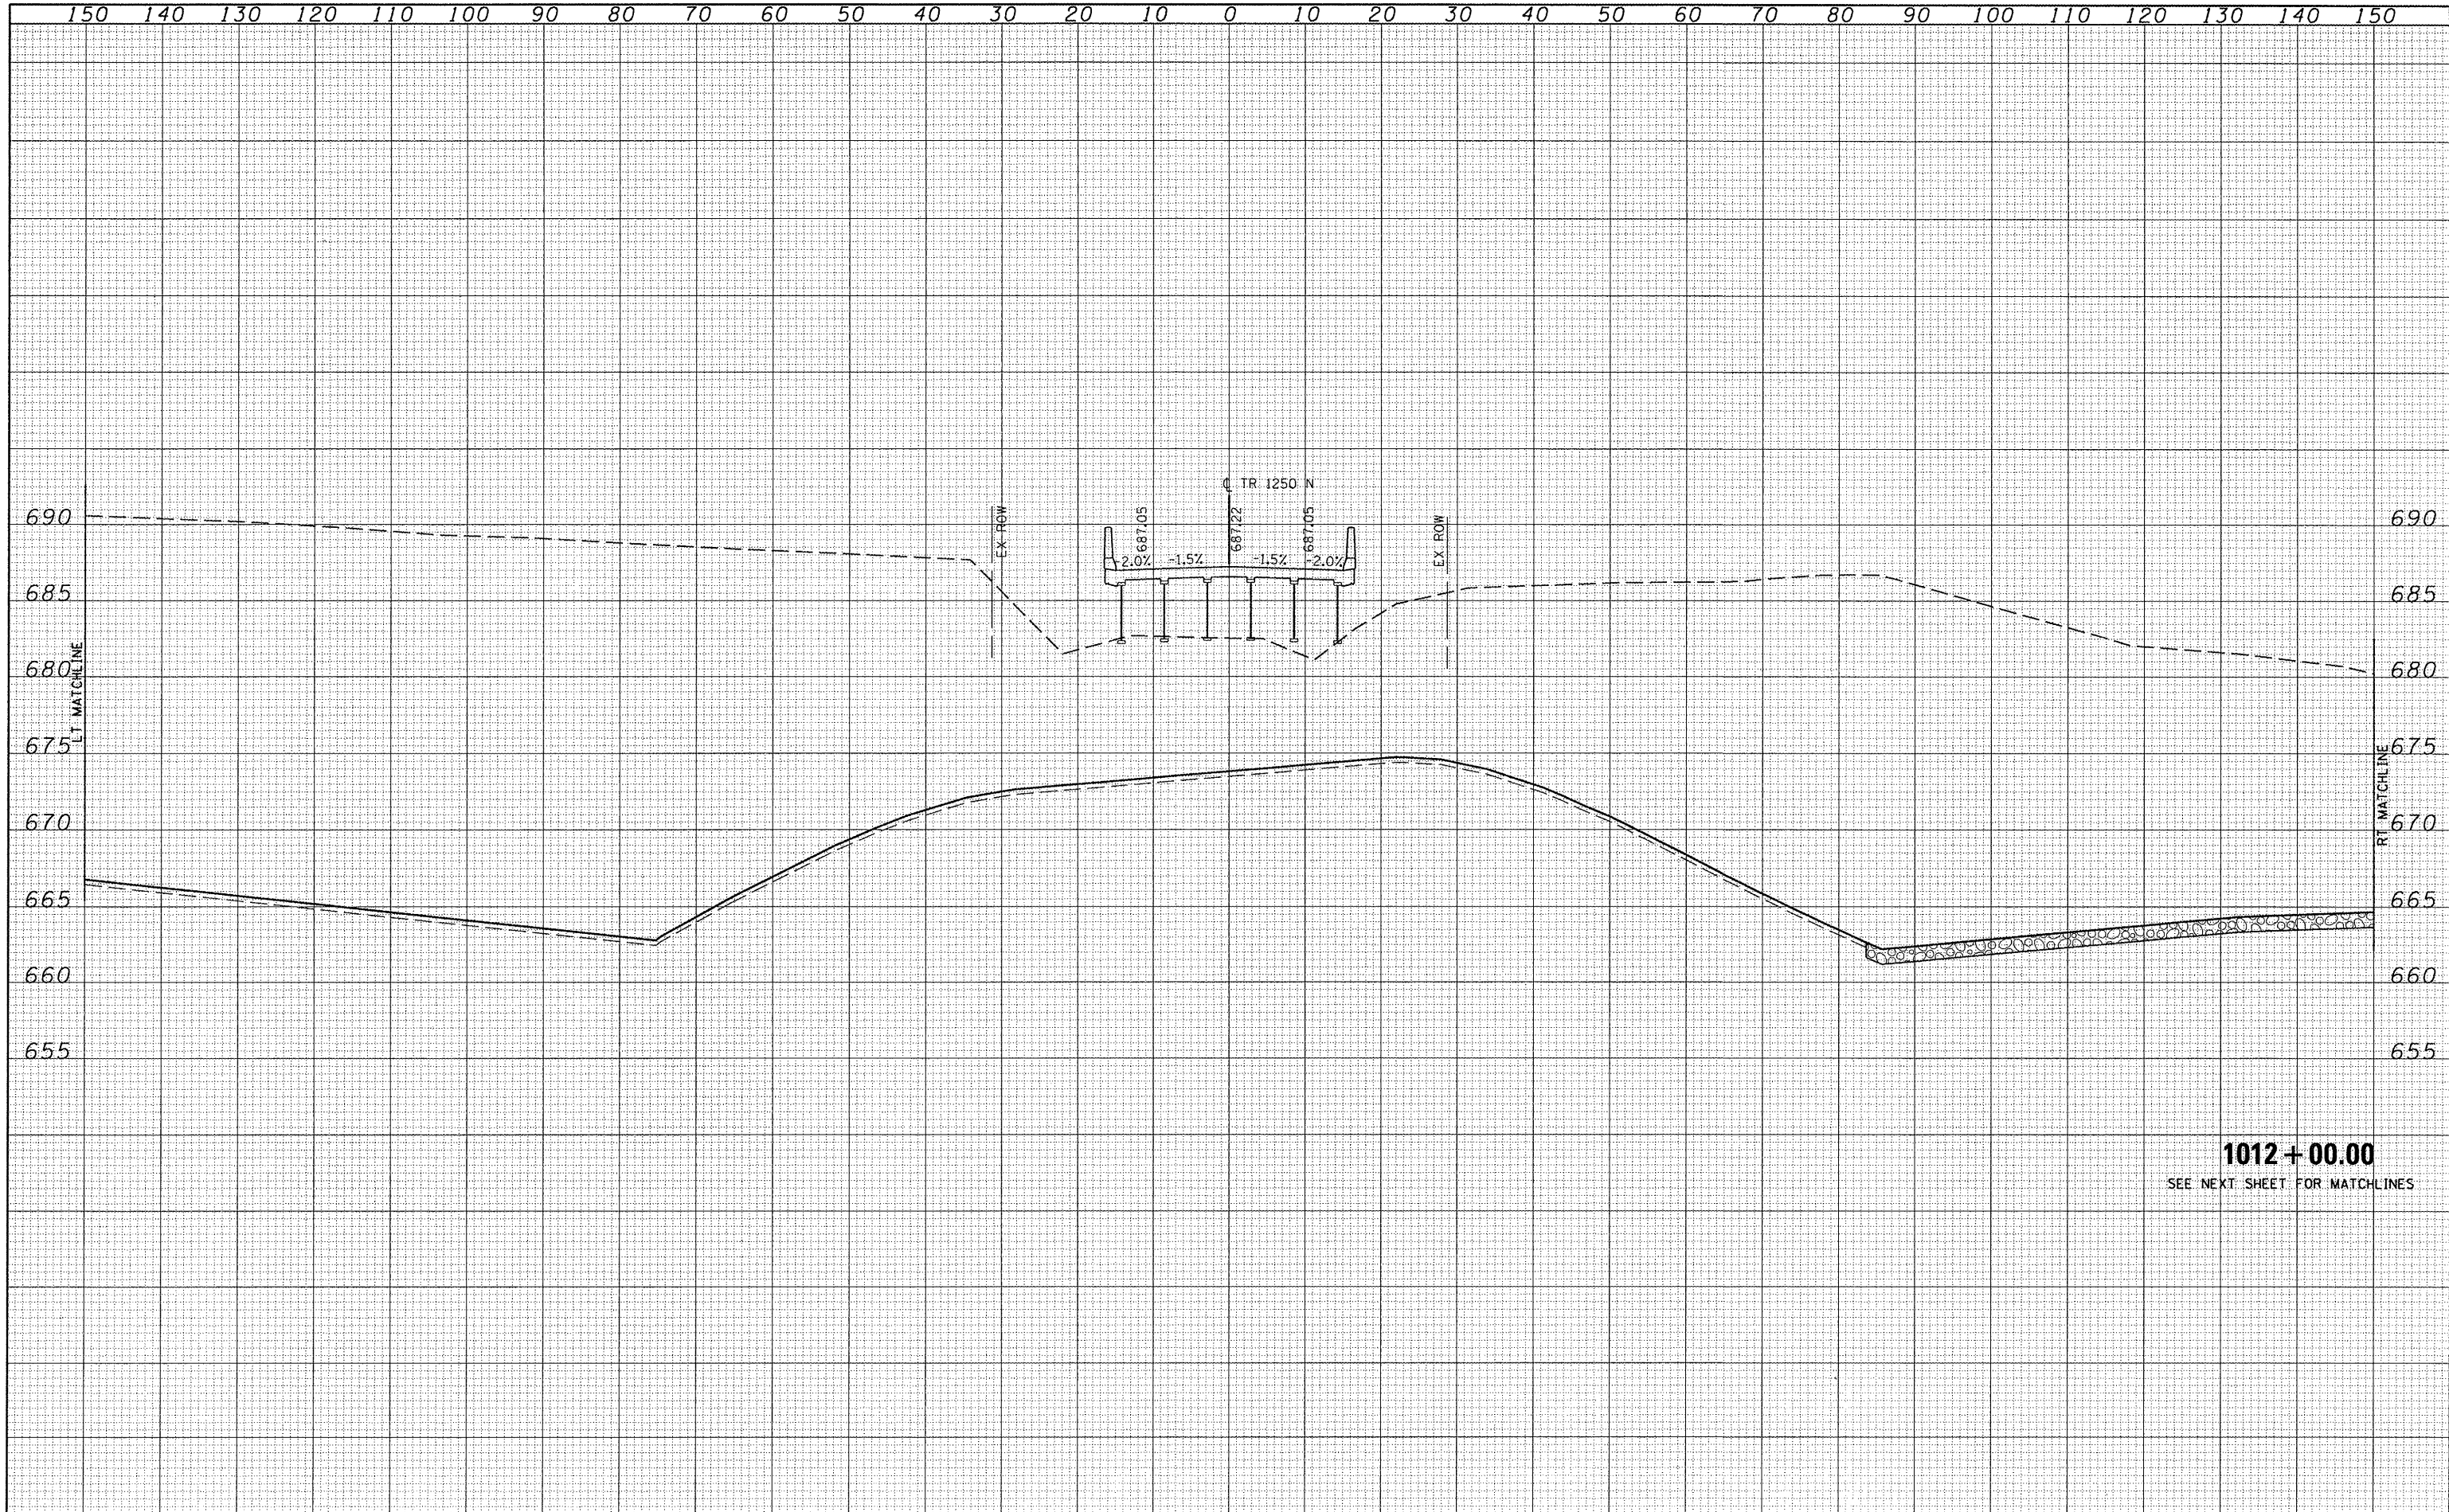

**1012+00.00**  
SEE NEXT SHEET FOR MATCHLINES

FILE NAME =	USER NAME = jwhite	DESIGNED -	REVISED -	<b>STATE OF ILLINOIS</b> <b>DEPARTMENT OF TRANSPORTATION</b>				<b>TR 1250N (WEST ADAMS STREET EXTENSION)</b> <b>CROSS SECTION SHEET - TR 1250N</b>				F.A.P. RTE.	SECTION	COUNTY	TOTAL SHEETS	SHEET NO.
V:\Transportation\289\1250N (ADAMS) PLANS\ADAMS\XSSHEET.dgn	PLLOT SCALE = 20.0000' / IN.	DRAWN -	REVISED -									407	55-3HB-1	McDONOUGH	103	78
PLLOT DATE = 10/21/2011	DATE = 10/20/11	CHECKED -	REVISED -									CONTRACT NO. 68A41				
												ILLINOIS FED. AID PROJECT				