


DATE	
BY	
DESIGNED	
PLOTTED	
TEMPLATE	
AREAS CHECKED	
NO.	

DATE	
BY	
DESIGNED	
PLOTTED	
TEMPLATE	
AREAS CHECKED	
NO.	

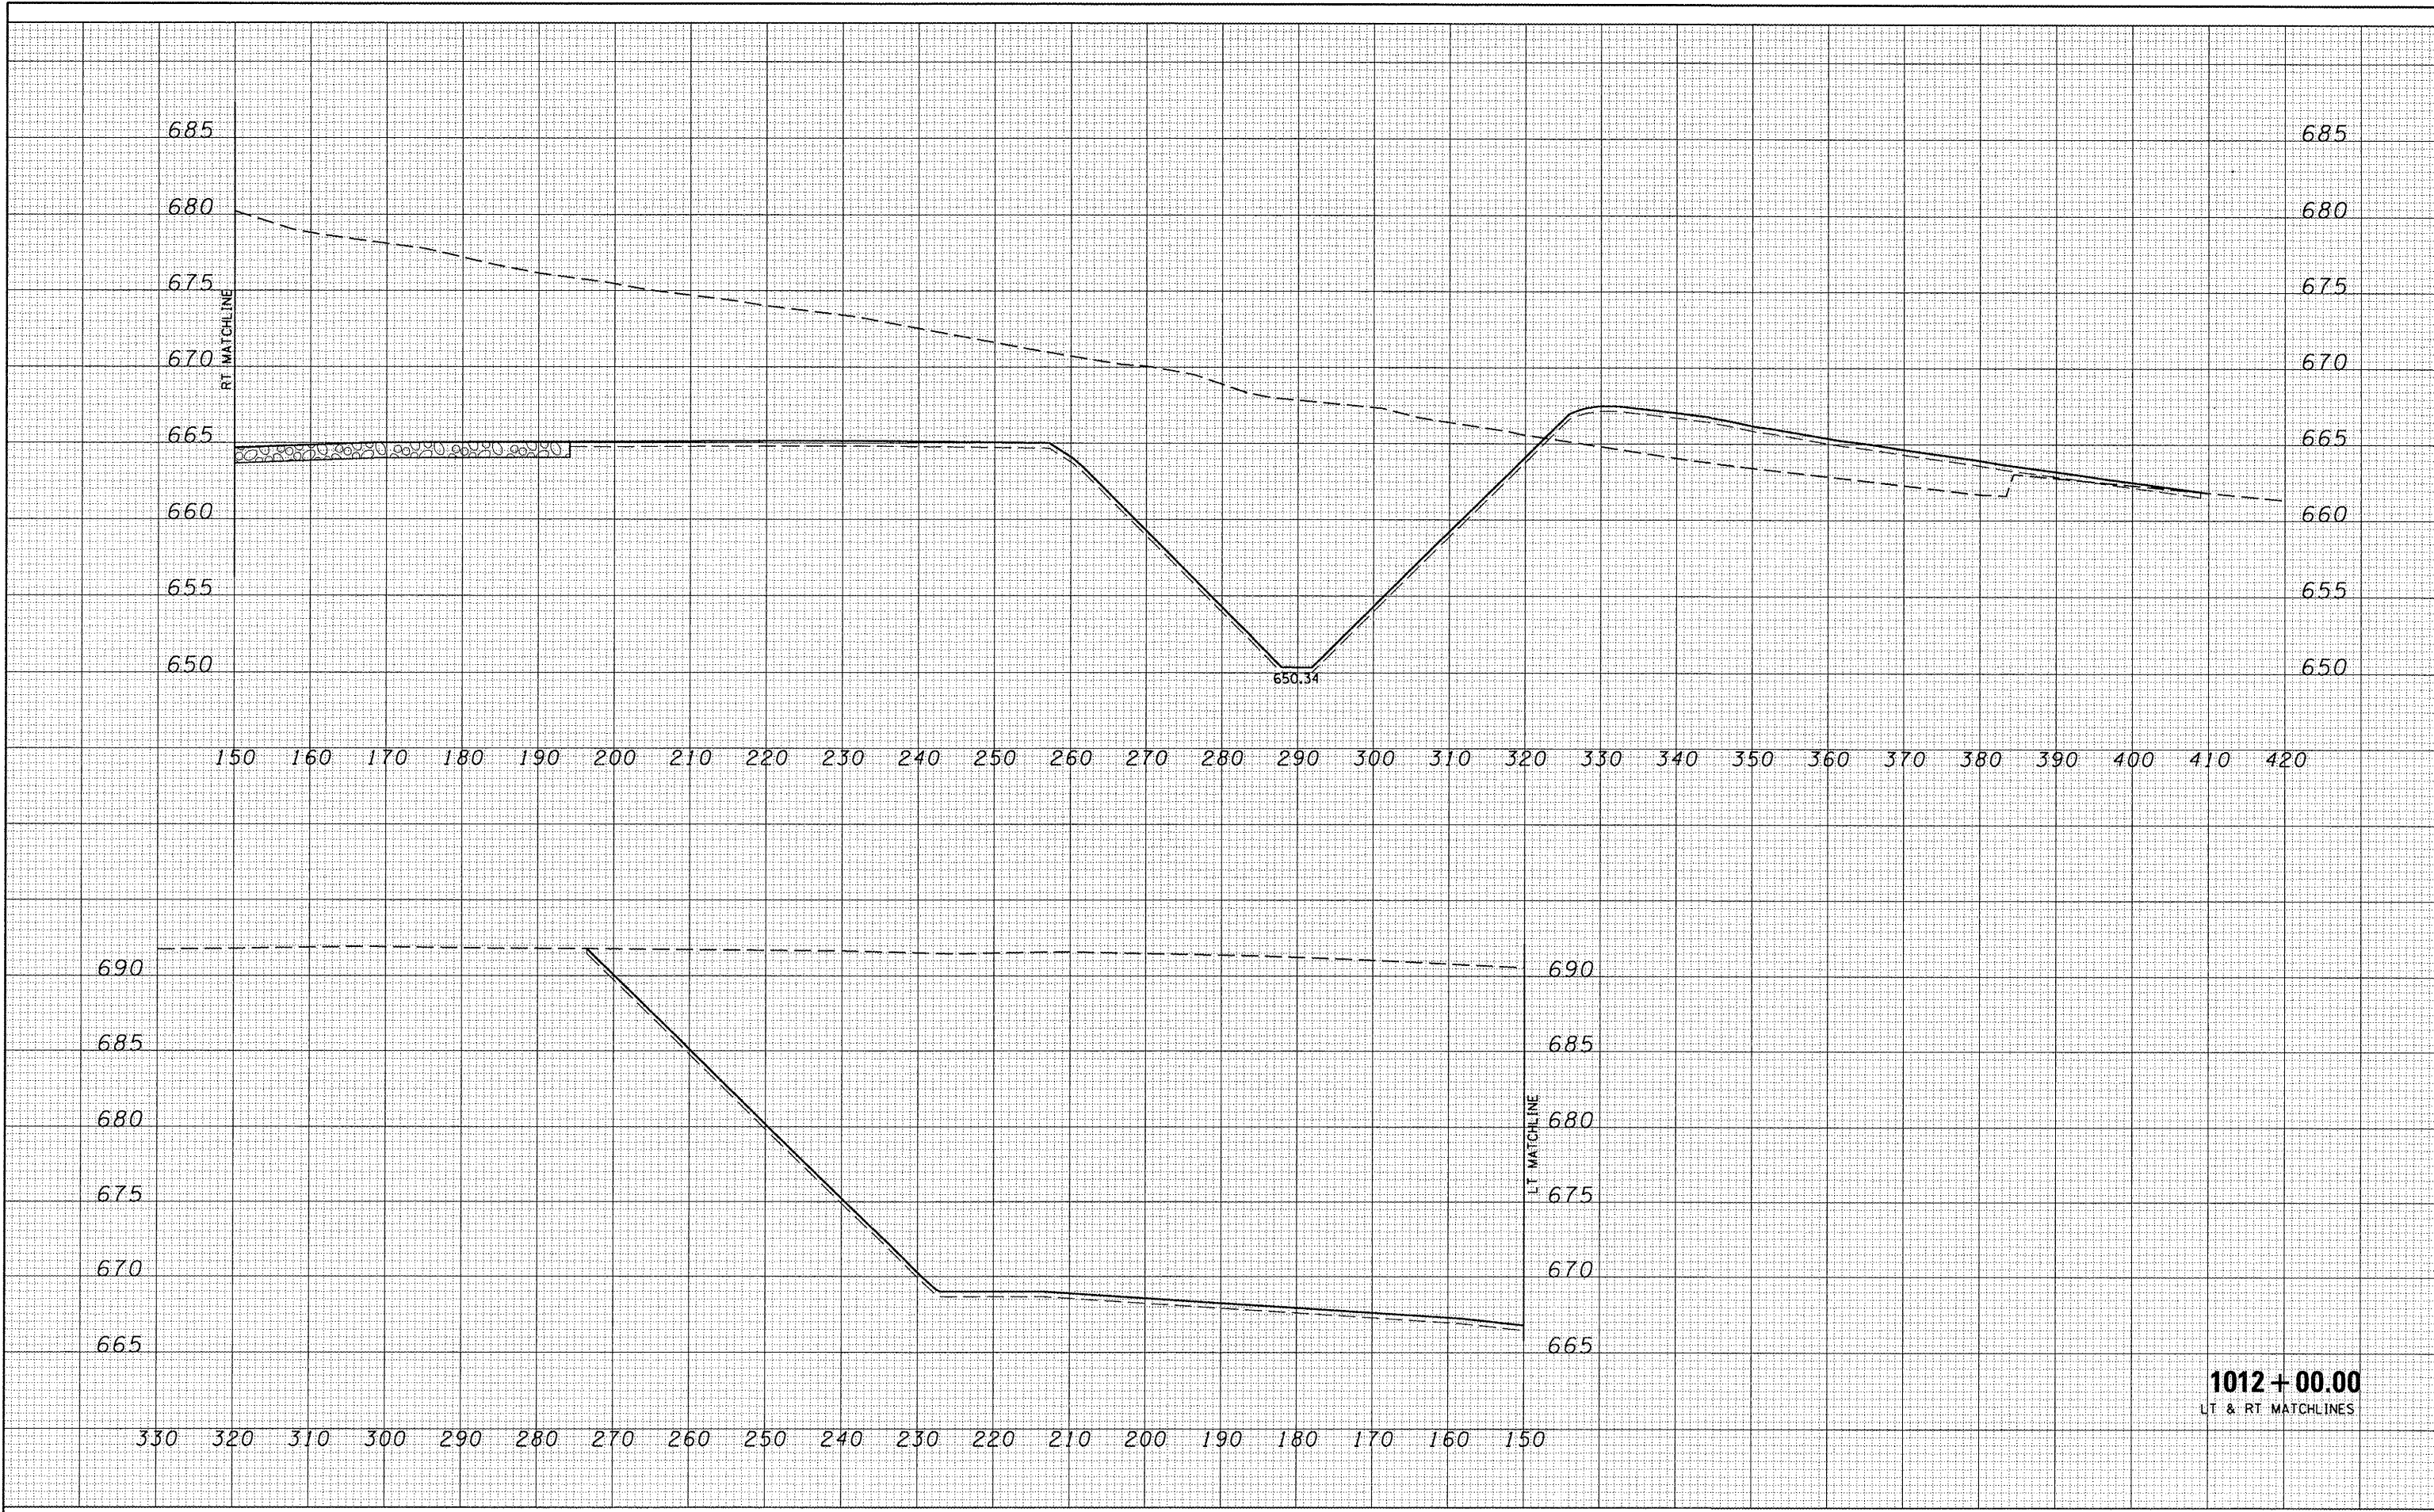

1012 + 00.00
LT & RT MATCHLINES

FILE NAME = V:\Transportation\289\1250N (ADAMS) PLANS\ADAMS\XSSHEET.dgn

USER NAME = jwhite
PLOT SCALE = 20.0000' / IN.
PLOT DATE = 10/21/2011

DESIGNED -
DRAWN -
CHECKED -
DATE - 10/20/11

REVISED -
REVISED -
REVISED -
REVISED -

**STATE OF ILLINOIS
DEPARTMENT OF TRANSPORTATION**

**TR 1250N (WEST ADAMS STREET EXTENSION)
CROSS SECTION SHEET - TR 1250N**

SCALE: SHEET NO. 17 OF 41 SHEETS STA. 1012+00.00 TO STA. 1012+00.00

F.A.P. RTE. 407	SECTION 55-3HB-1	COUNTY McDONOUGH	TOTAL SHEETS 103	SHEET NO. 79
CONTRACT NO. 68A41			ILLINOIS FED. AID PROJECT	