


DATE	
BY	
FINAL SURVEY	
SURVEYED	
NOTED	
NOTE BOOK	
AREAS	
AREAS CHECKED	
NO.	

DATE	
BY	
ORIGINAL SURVEY	
SURVEYED	
NOTED	
NOTE BOOK	
AREAS	
AREAS CHECKED	
NO.	

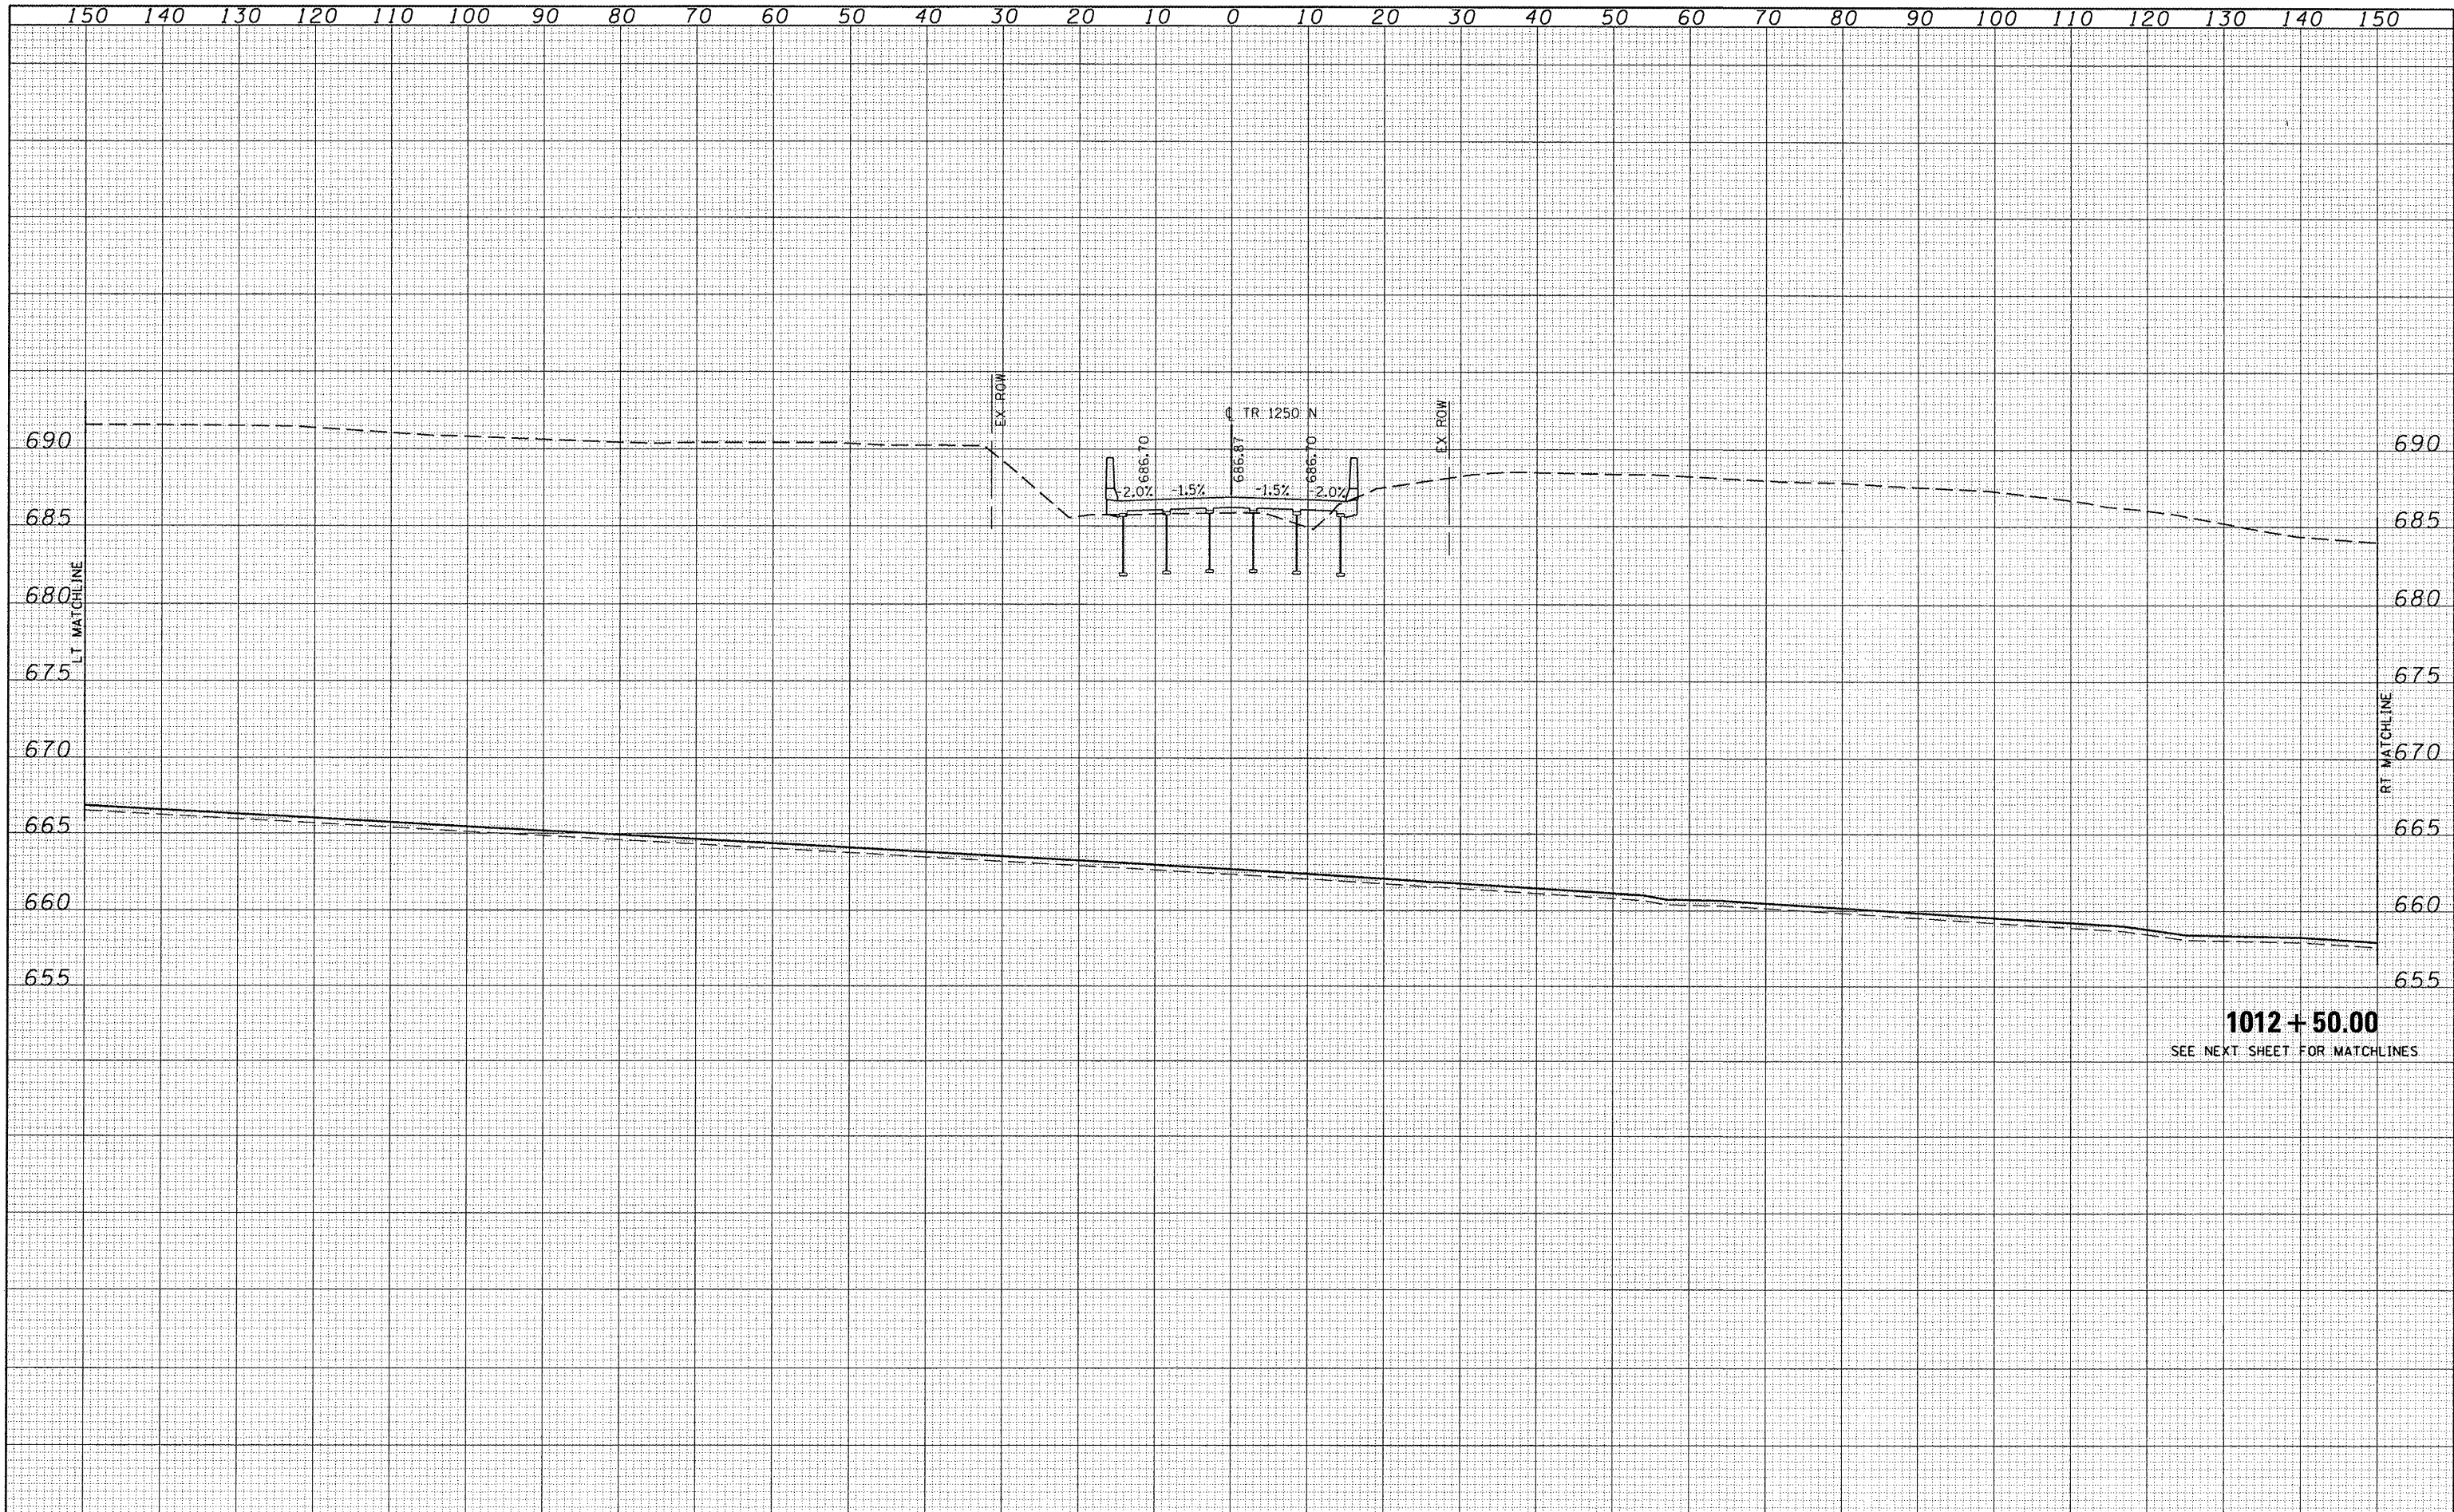

1012 + 50.00
SEE NEXT SHEET FOR MATCHLINES

FILE NAME =	USER NAME = jwhite	DESIGNED -	REVISED -	STATE OF ILLINOIS DEPARTMENT OF TRANSPORTATION TR 1250N (WEST ADAMS STREET EXTENSION) CROSS SECTION SHEET - TR 1250N				F.A.P. RTE.	SECTION	COUNTY	TOTAL SHEETS	SHEET NO.
V:\Transportation\2891\1250N (ADAMS) PLANS\ADAMS\XSSHEET.dgn	PLOT SCALE = 20.0000' / IN.	DRAWN -	REVISED -					407	55-3HB-1	McDONOUGH	103	80
PLOT DATE = 10/21/2011	DATE = 10/20/11	CHECKED -	REVISED -					CONTRACT NO. 68A41				
				SCALE:	SHEET NO. 18 OF 41 SHEETS		STA. 1012+50.00 TO STA. 1012+50.00		ILLINOIS FED. AID PROJECT			