
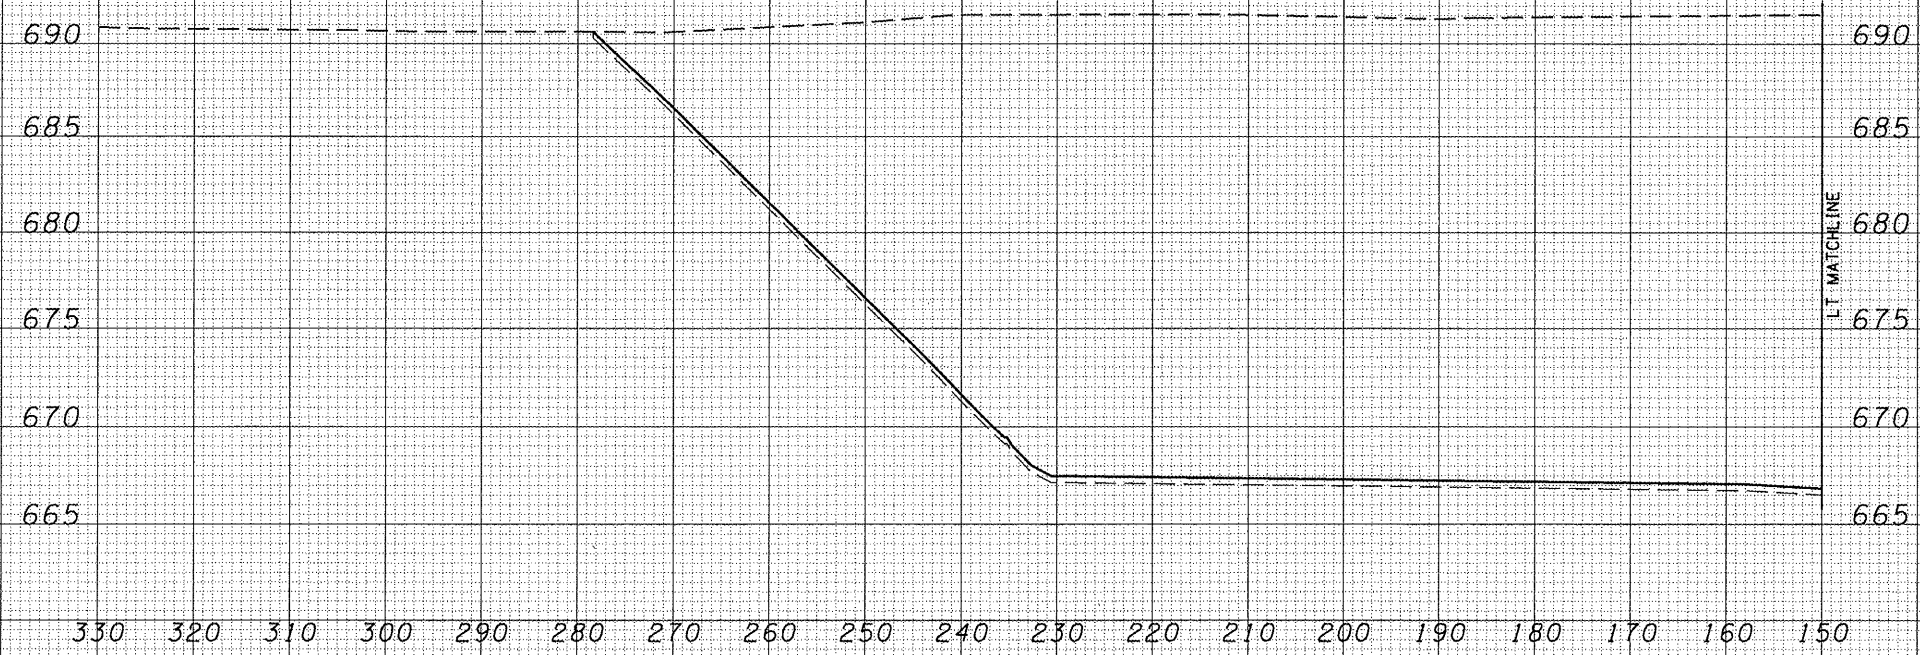


DATE	
BY	
SURVEYED	
NOTE BOOK	
NO.	

DATE	
BY	
SURVEYED	
NOTE BOOK	
NO.	

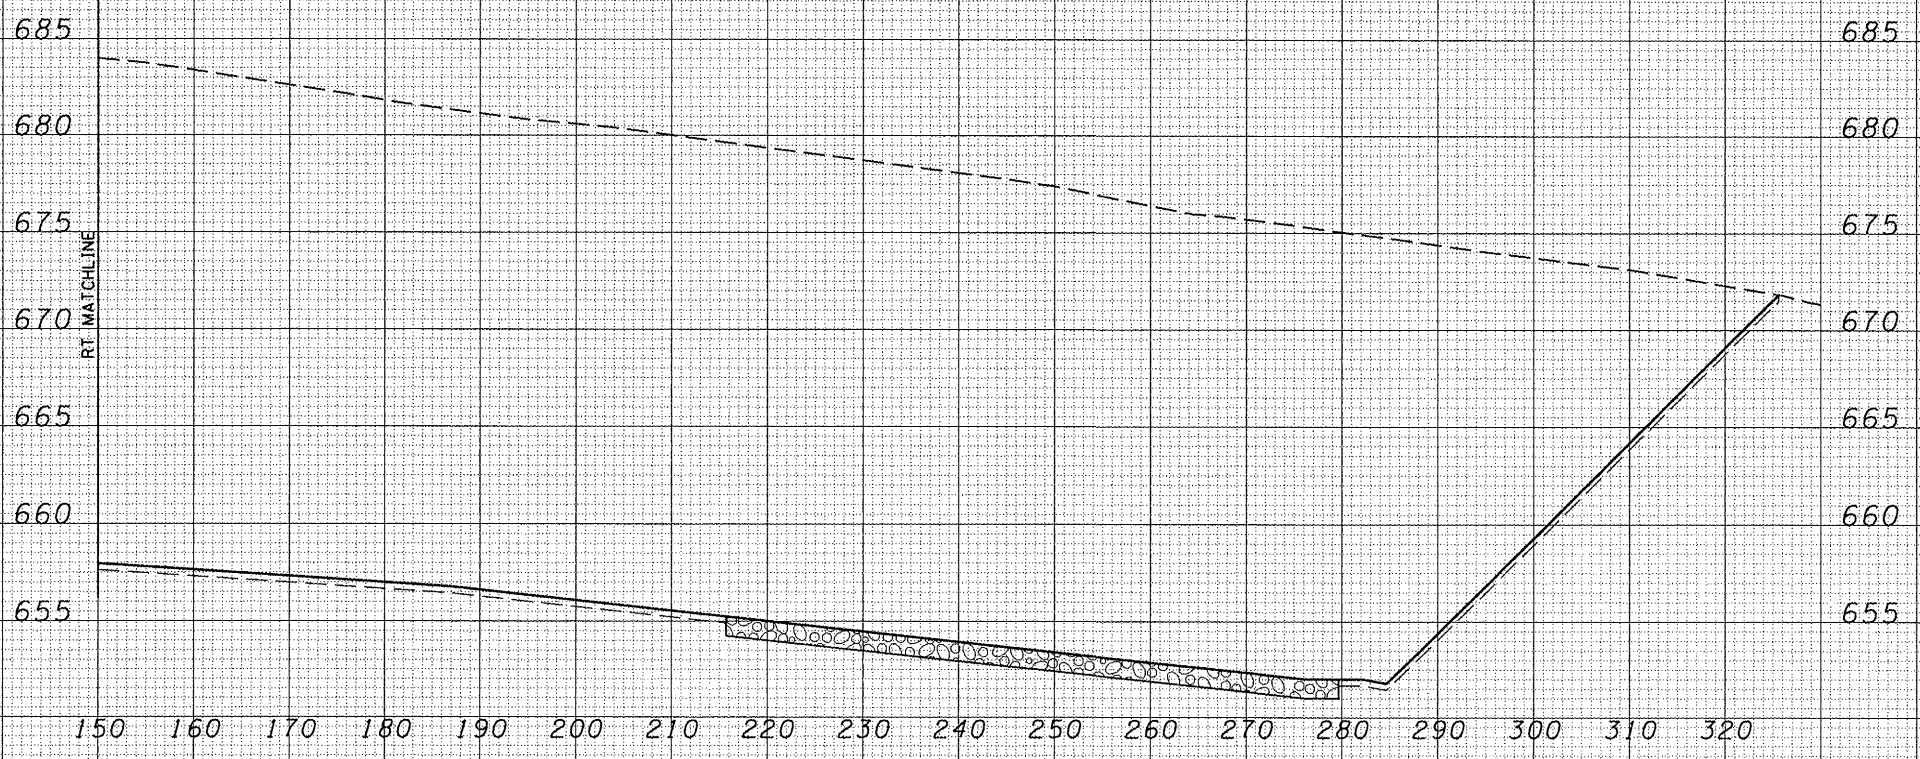

1012 + 50.00
LT & RT MATCHLINES

FILE NAME = V:\Transportation\2691\1250N (ADAMS) PLANS\ADAMS\XSSHEET.dgn	USER NAME = jwhite	DESIGNED -	REVISED -	STATE OF ILLINOIS DEPARTMENT OF TRANSPORTATION	TR 1250N (WEST ADAMS STREET EXTENSION) CROSS SECTION SHEET - TR 1250N			F.A.P. RTE. 407	SECTION 55-3HB-1	COUNTY McDONOUGH	TOTAL SHEETS 103	SHEET NO. 81
PLOT SCALE = 20.0000' / IN.	CHECKED -	REVISED -	REVISED -		SCALE:	SHEET NO. 19 OF 41 SHEETS	STA. 1012+50.00 TO STA. 1012+50.00	CONTRACT NO. 68A41				
PLOT DATE = 10/21/2011	DATE = 10/20/11	REVISED -	REVISED -		ILLINOIS FED. AID PROJECT							