
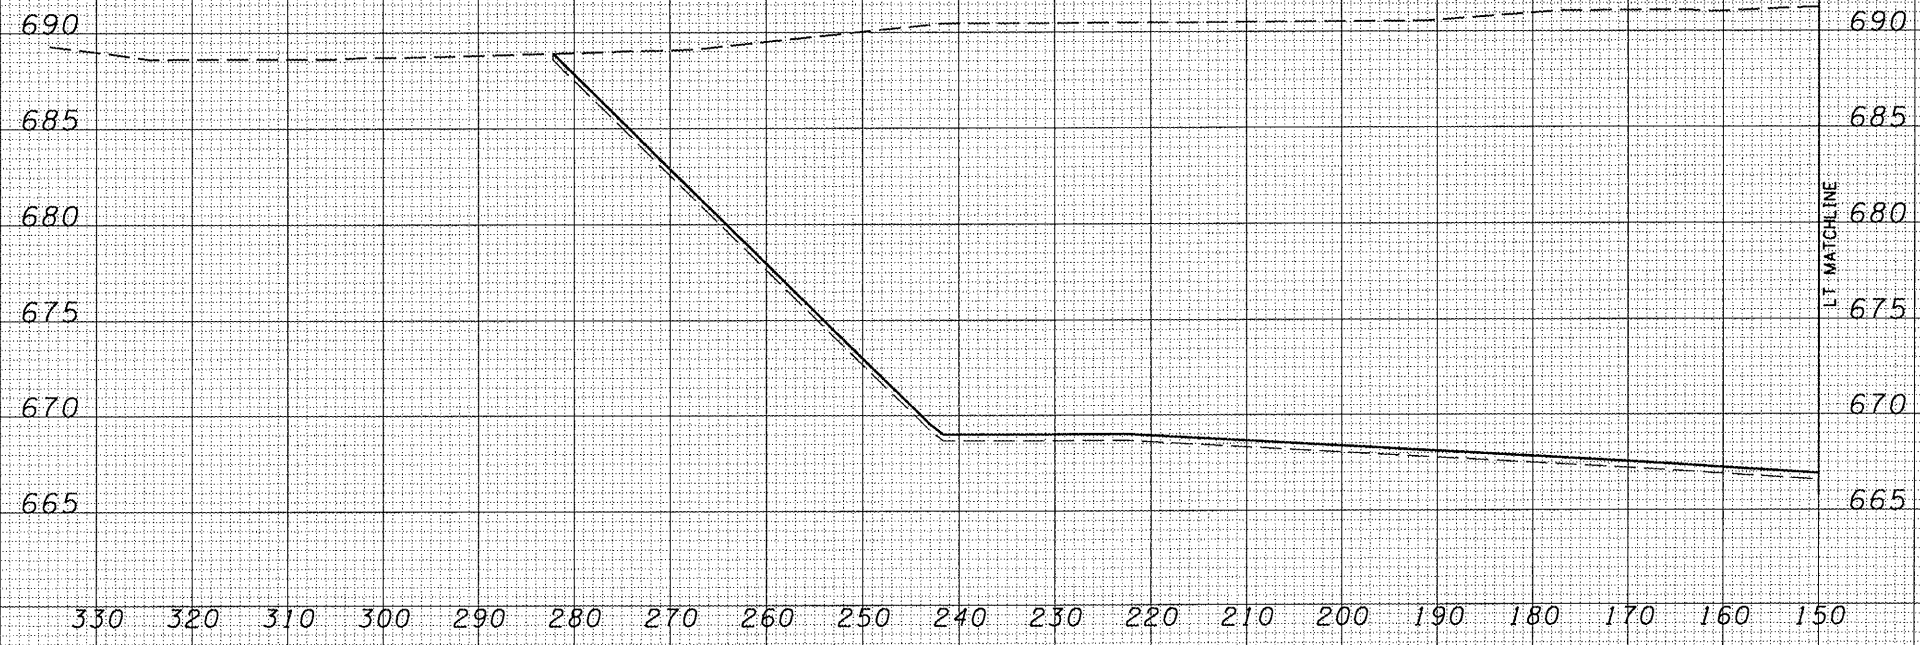


|              |  |
|--------------|--|
| DATE         |  |
| BY           |  |
| DESIGNED     |  |
| DRAWN        |  |
| CHECKED      |  |
| REVISIONS    |  |
| NO.          |  |
| FINAL SURVEY |  |
| NOTE BOOK    |  |
| NO.          |  |

|                 |  |
|-----------------|--|
| DATE            |  |
| BY              |  |
| DESIGNED        |  |
| DRAWN           |  |
| CHECKED         |  |
| REVISIONS       |  |
| NO.             |  |
| ORIGINAL SURVEY |  |
| NOTE BOOK       |  |
| NO.             |  |

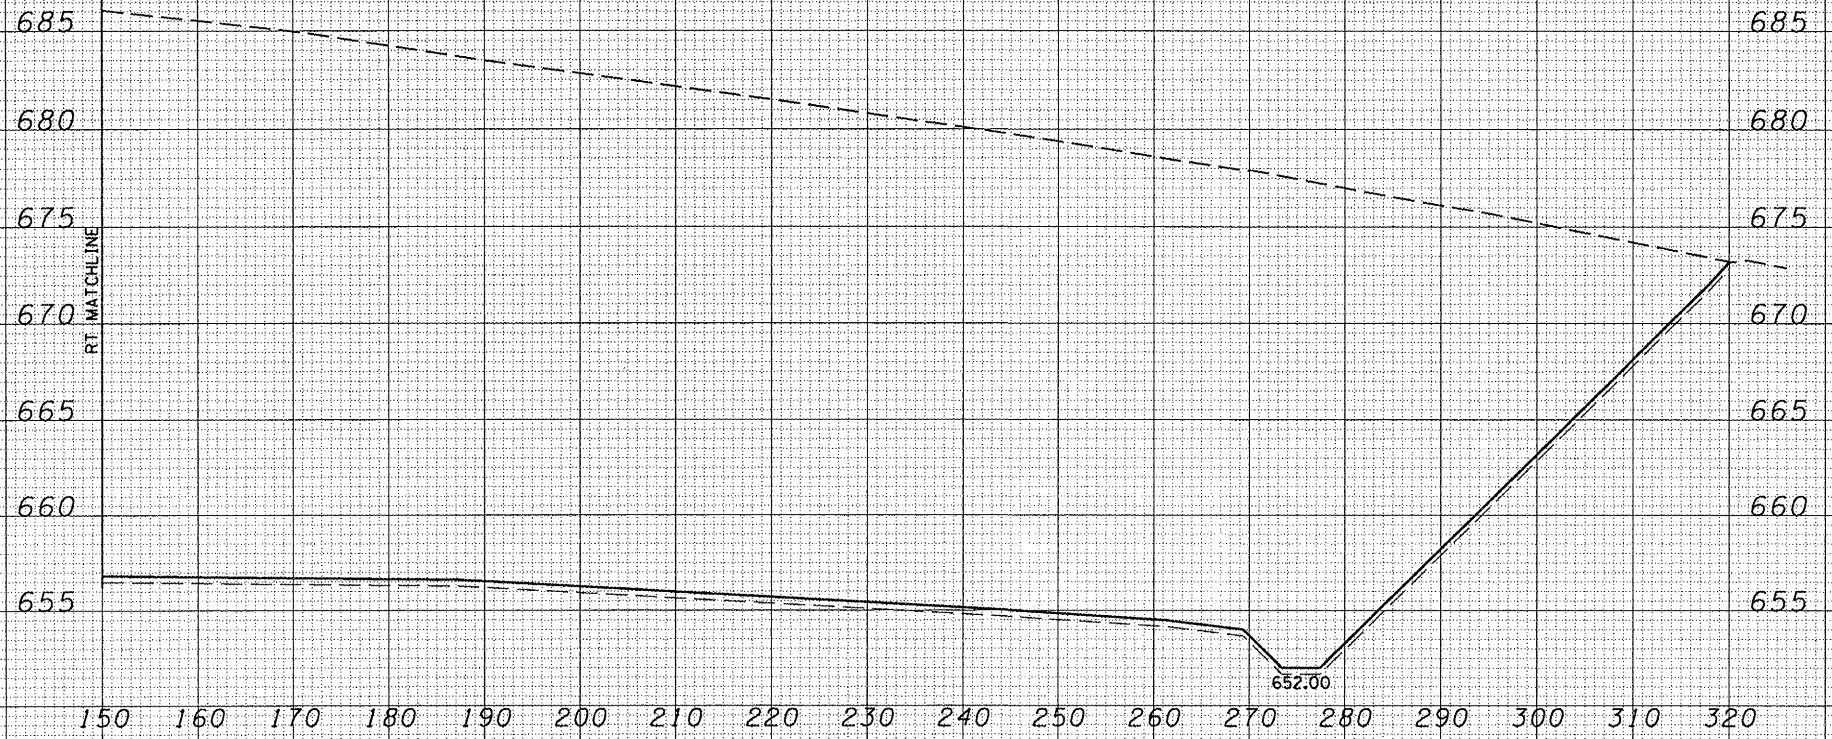

**1013+00.00**  
LT & RT MATCHLINES

|  |                             |                 |             |   |  |                           |                                    |                           |                  |                  |              |  |
|--|-----------------------------|-----------------|-------------|---|--|---------------------------|------------------------------------|---------------------------|------------------|------------------|--------------|--|
| FILE NAME =  | USER NAME = jwhite          | DESIGNED -      | REVISIONS - | <b>STATE OF ILLINOIS<br/>DEPARTMENT OF TRANSPORTATION</b> | <b>TR 1250N (WEST ADAMS STREET EXTENSION)<br/>CROSS SECTION SHEET - TR 1250N</b> |                           | F.A.P. RTE. 407                    | SECTION 55-3HB-1          | COUNTY McDONOUGH | TOTAL SHEETS 103 | SHEET NO. 83 |  |
| V:\Transportation\2891\1250N (ADAMS) PLANS\ADAMS\XSSHEET.dgn | PLOT SCALE = 20.0000' / IN. | DRAWN -         | REVISIONS - |   | SCALE:   | SHEET NO. 21 OF 41 SHEETS | STA. 1013+00.00 TO STA. 1013+00.00 | ILLINOIS FED. AID PROJECT |                  |                  |              |  |
|  | PLOT DATE = 10/21/2011      | CHECKED -       | REVISIONS - |   |  |                           |                                    |                           |                  |                  |              |  |
|  |                             | DATE = 10/20/11 | REVISIONS - |   |  |                           |                                    |                           |                  |                  |              |  |