


DATE	
BY	
FINAL SURVEY	
SURVEYED	
NOTE BOOK	
TEMPERATURE	
AREAS CHECKED	
NO.	

DATE	
BY	
ORIGINAL SURVEY	
SURVEYED	
NOTE BOOK	
TEMPERATURE	
AREAS CHECKED	
NO.	

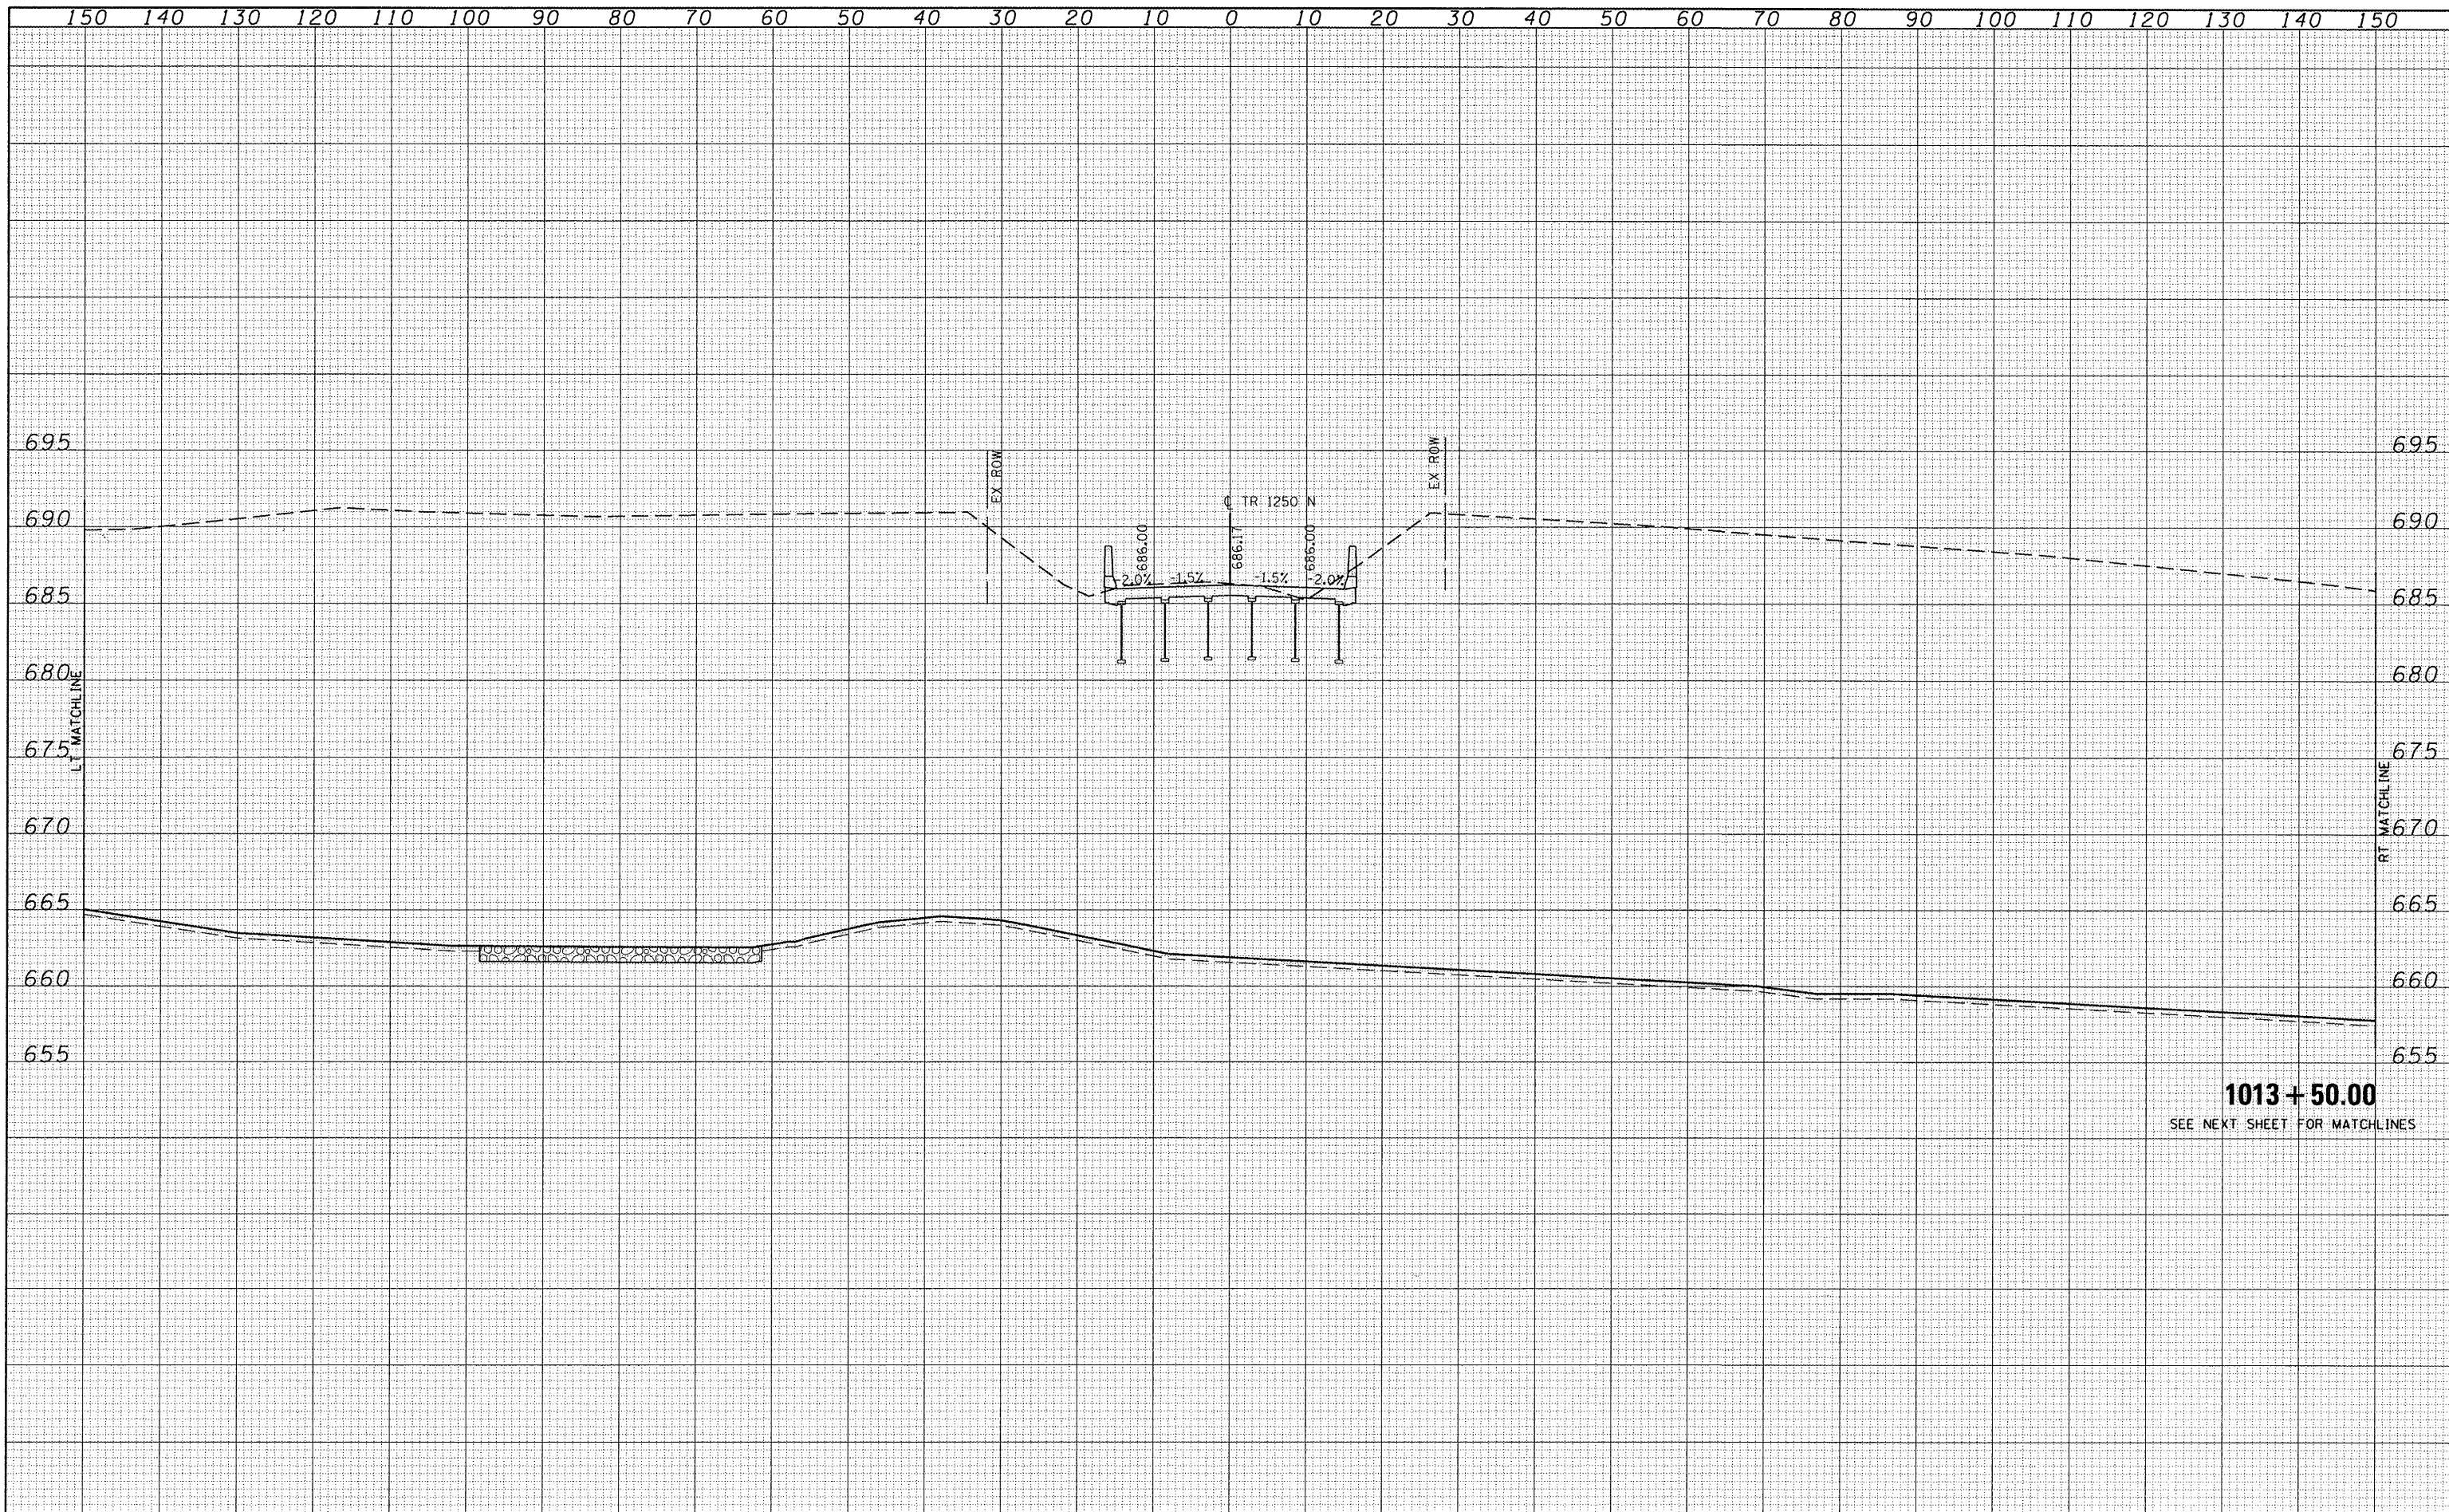

FILE NAME =	USER NAME = jwhite	DESIGNED -	REVISED -	STATE OF ILLINOIS DEPARTMENT OF TRANSPORTATION	TR 1250N (WEST ADAMS STREET EXTENSION) CROSS SECTION SHEET - TR 1250N	F.A.P. RTE. 407	SECTION	COUNTY	TOTAL SHEETS	SHEET NO.
V:\Transportation\2891\1250N (ADAMS) PLANS\ADAMS\XSSHEET.dgn	PLOT SCALE = 20.0000' / IN.	DRAWN -	REVISED -				55-3HB-1	McDONOUGH	103	84
PLOT DATE = 10/21/2011	DATE = 10/20/11	CHECKED -	REVISED -				CONTRACT NO. 68A41			
		REVISOR -	REVISED -				ILLINOIS FED. AID PROJECT			
SCALE:					SHEET NO. 22 OF 41 SHEETS	STA. 1013+50.00 TO STA. 1013+50.00				