
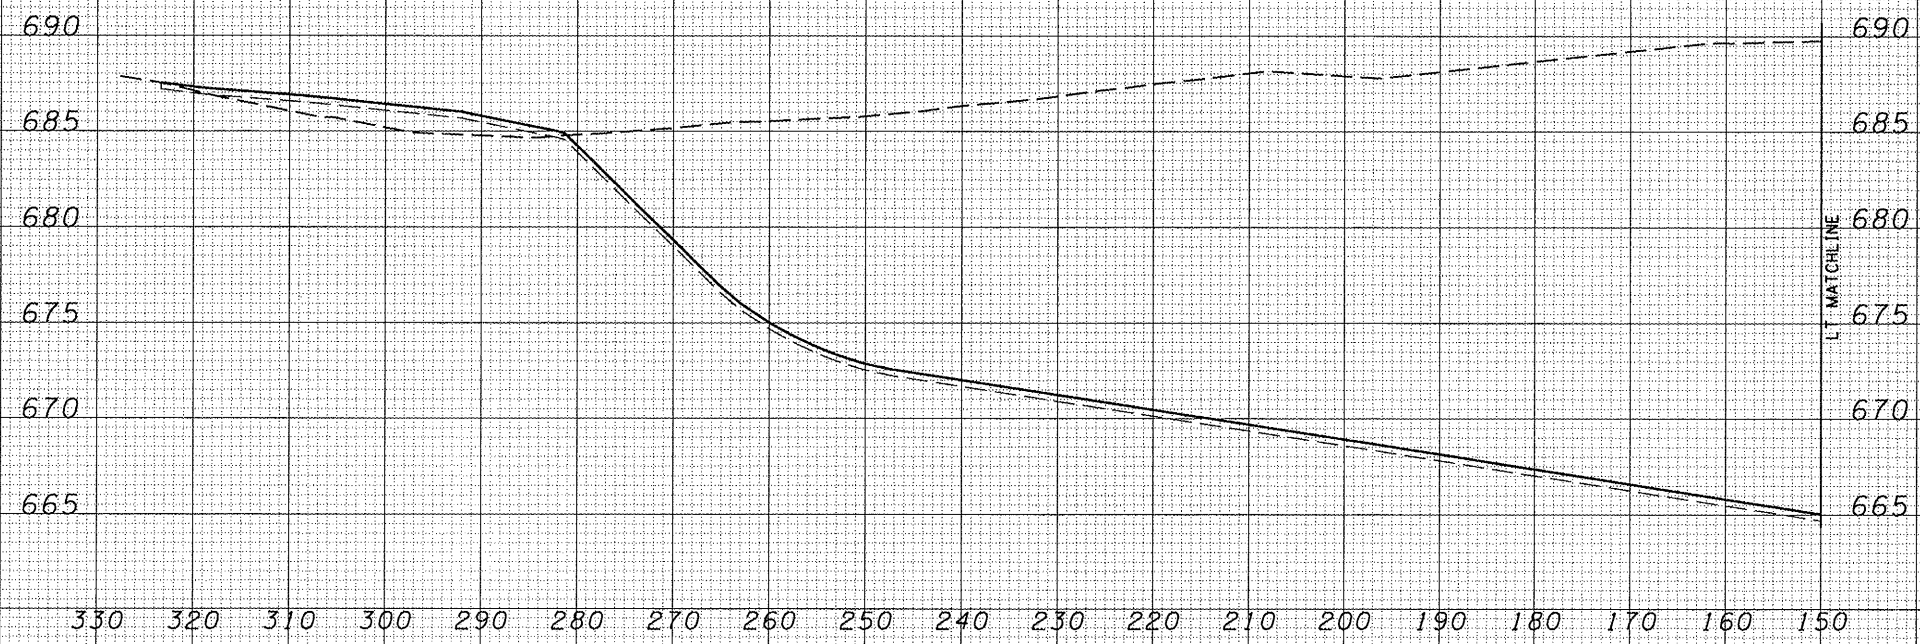


DATE	
BY	
FINAL SURVEY	
SUPPLIED	
NOTE BOOK	
NO.	
AREAS CHECKED	
AREAS	
TEMPLATE	

DATE	
BY	
ORIGINAL SURVEY	
SUPPLIED	
NOTE BOOK	
NO.	
AREAS CHECKED	
AREAS	
TEMPLATE	

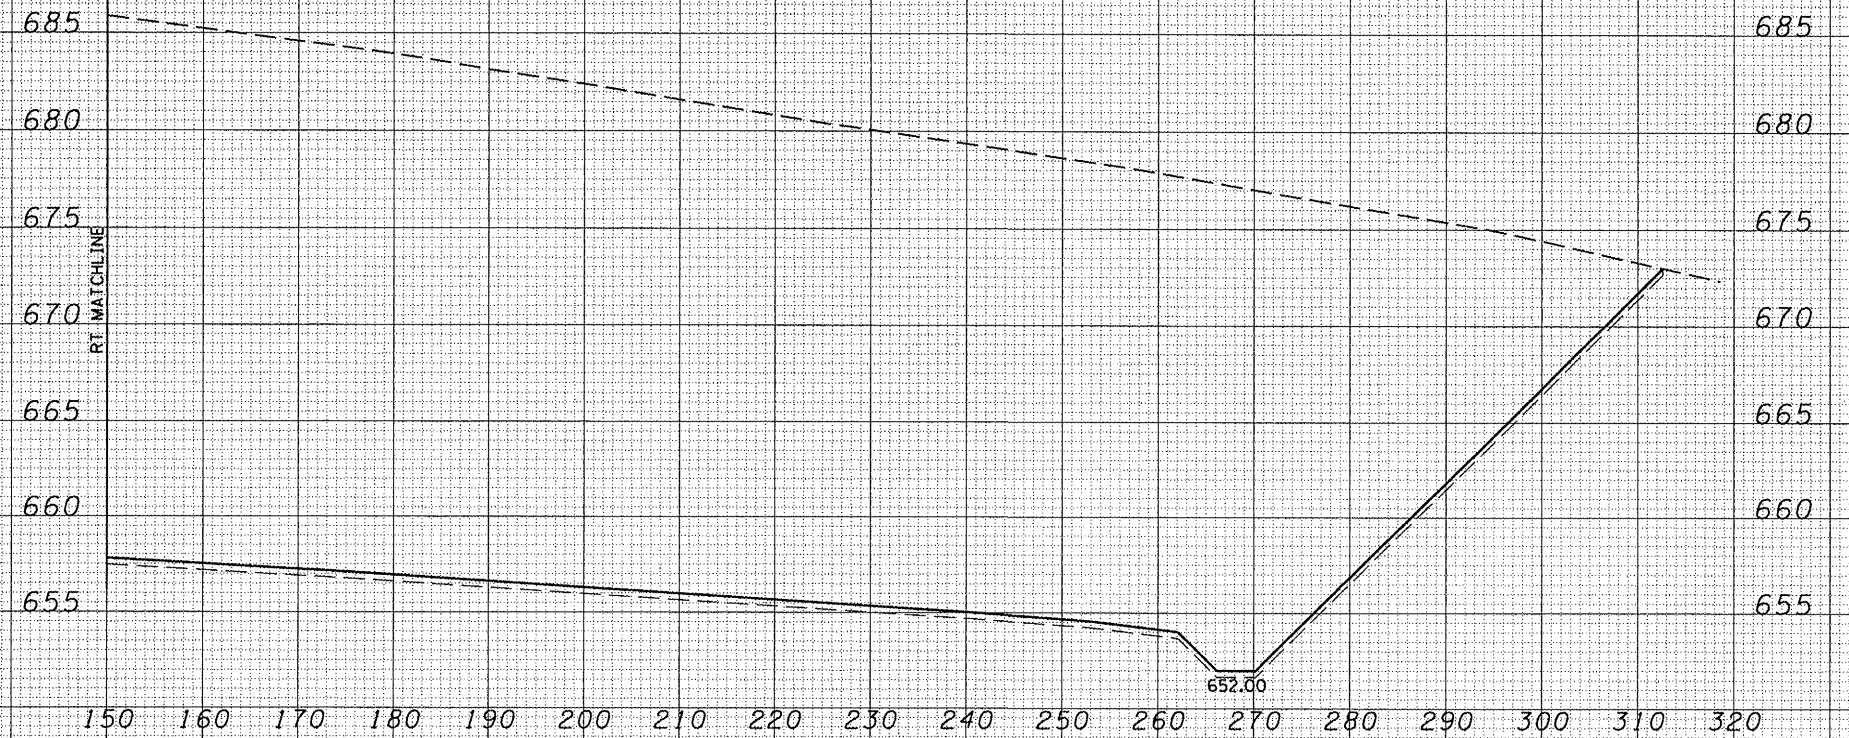

**1013 + 50.00**  
LT & RT MATCHLINES

FILE NAME *	USER NAME = jwhite	DESIGNED -	REVISED -
V:\Transportation\2891\1250N (ADAMS) PLANS\ADAMS\XSSHEET.dgn		DRAWN -	REVISED -
	PLOT SCALE = 20.0000' / IN.	CHECKED -	REVISED -
	PLOT DATE = 10/21/2011	DATE = 10/20/11	REVISED -

**STATE OF ILLINOIS  
DEPARTMENT OF TRANSPORTATION**

**TR 1250N (WEST ADAMS STREET EXTENSION)  
CROSS SECTION SHEET - TR 1250N**

SCALE: SHEET NO. 23 OF 41 SHEETS STA. 1013+50.00 TO STA. 1013+50.00

F.A.P. RTE.	SECTION	COUNTY	TOTAL SHEETS	SHEET NO.
407	55-3HB-1	McDONOUGH	103	85
			CONTRACT NO. 68A41	
ILLINOIS FED. AID PROJECT				