


DATE	
BY	
FINAL SURVEY	
DESIGNED	
TEMPL.	
NOTE BOOK	
AREAS CHECKED	
NO.	

DATE	
BY	
ORIGINAL SURVEY	
DESIGNED	
TEMPL.	
NOTE BOOK	
AREAS CHECKED	
NO.	

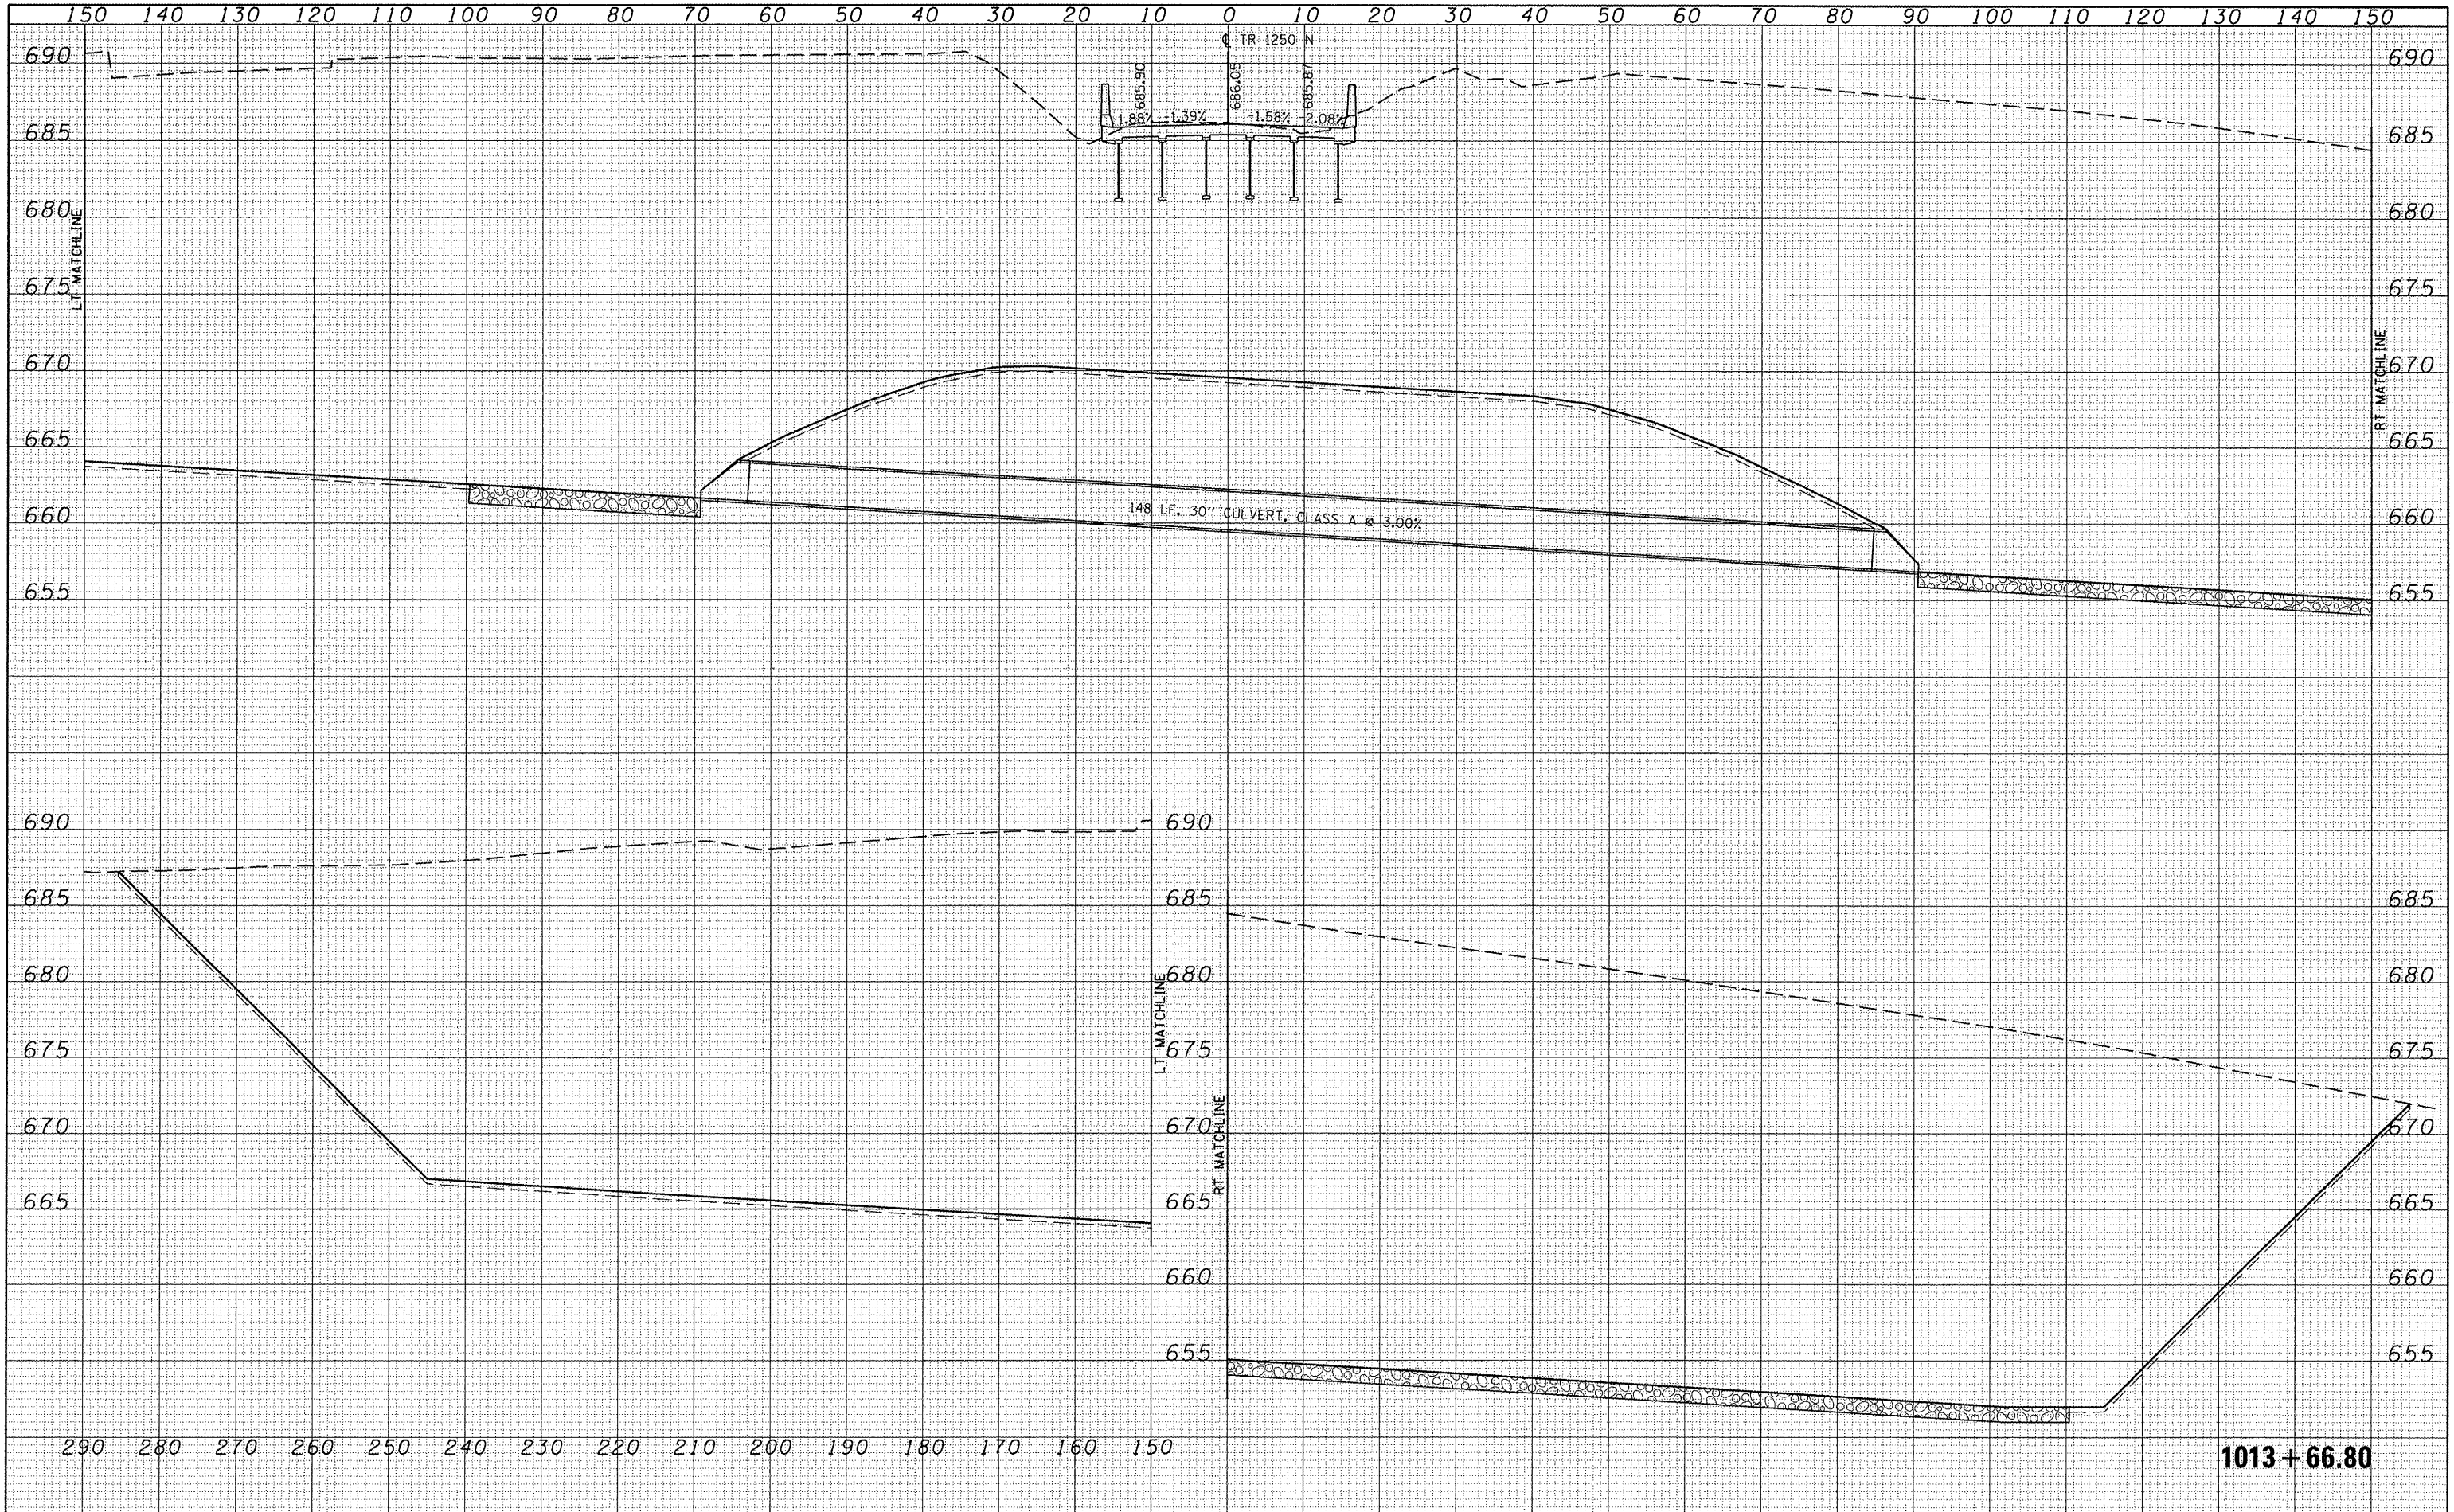

FILE NAME =	USER NAME = jwhite	DESIGNED -	REVISED -	<b>STATE OF ILLINOIS</b> <b>DEPARTMENT OF TRANSPORTATION</b>	<b>TR 1250N (WEST ADAMS STREET EXTENSION)</b> <b>CROSS SECTION SHEET - TR 1250N</b>		F.A.P. RTE.	SECTION	COUNTY	TOTAL SHEETS	SHEET NO.	
V:\Transportation\289\1250N (ADAMS) PLANS\ADAMS\SSSHEET.dgn		DRAWN -	REVISED -		SCALE:	SHEET NO. 24 OF 41 SHEETS	STA. 1013+66.80 TO STA. 1013+66.80	407	55-3HB-1	McDONOUGH	103	86
PLOT SCALE = 20.0000' / IN.		CHECKED -	REVISED -				CONTRACT NO. 68A41		ILLINOIS FED. AID PROJECT			
PLOT DATE = 10/21/2011		DATE - 10/20/11	REVISED -									