


DATE	
BY	
CHECKED	
PLOTTED	
TEMPLATE	
NOTE BOOK	
AREAS CHECKED	
NO.	

DATE	
BY	
CHECKED	
PLOTTED	
TEMPLATE	
NOTE BOOK	
AREAS CHECKED	
NO.	

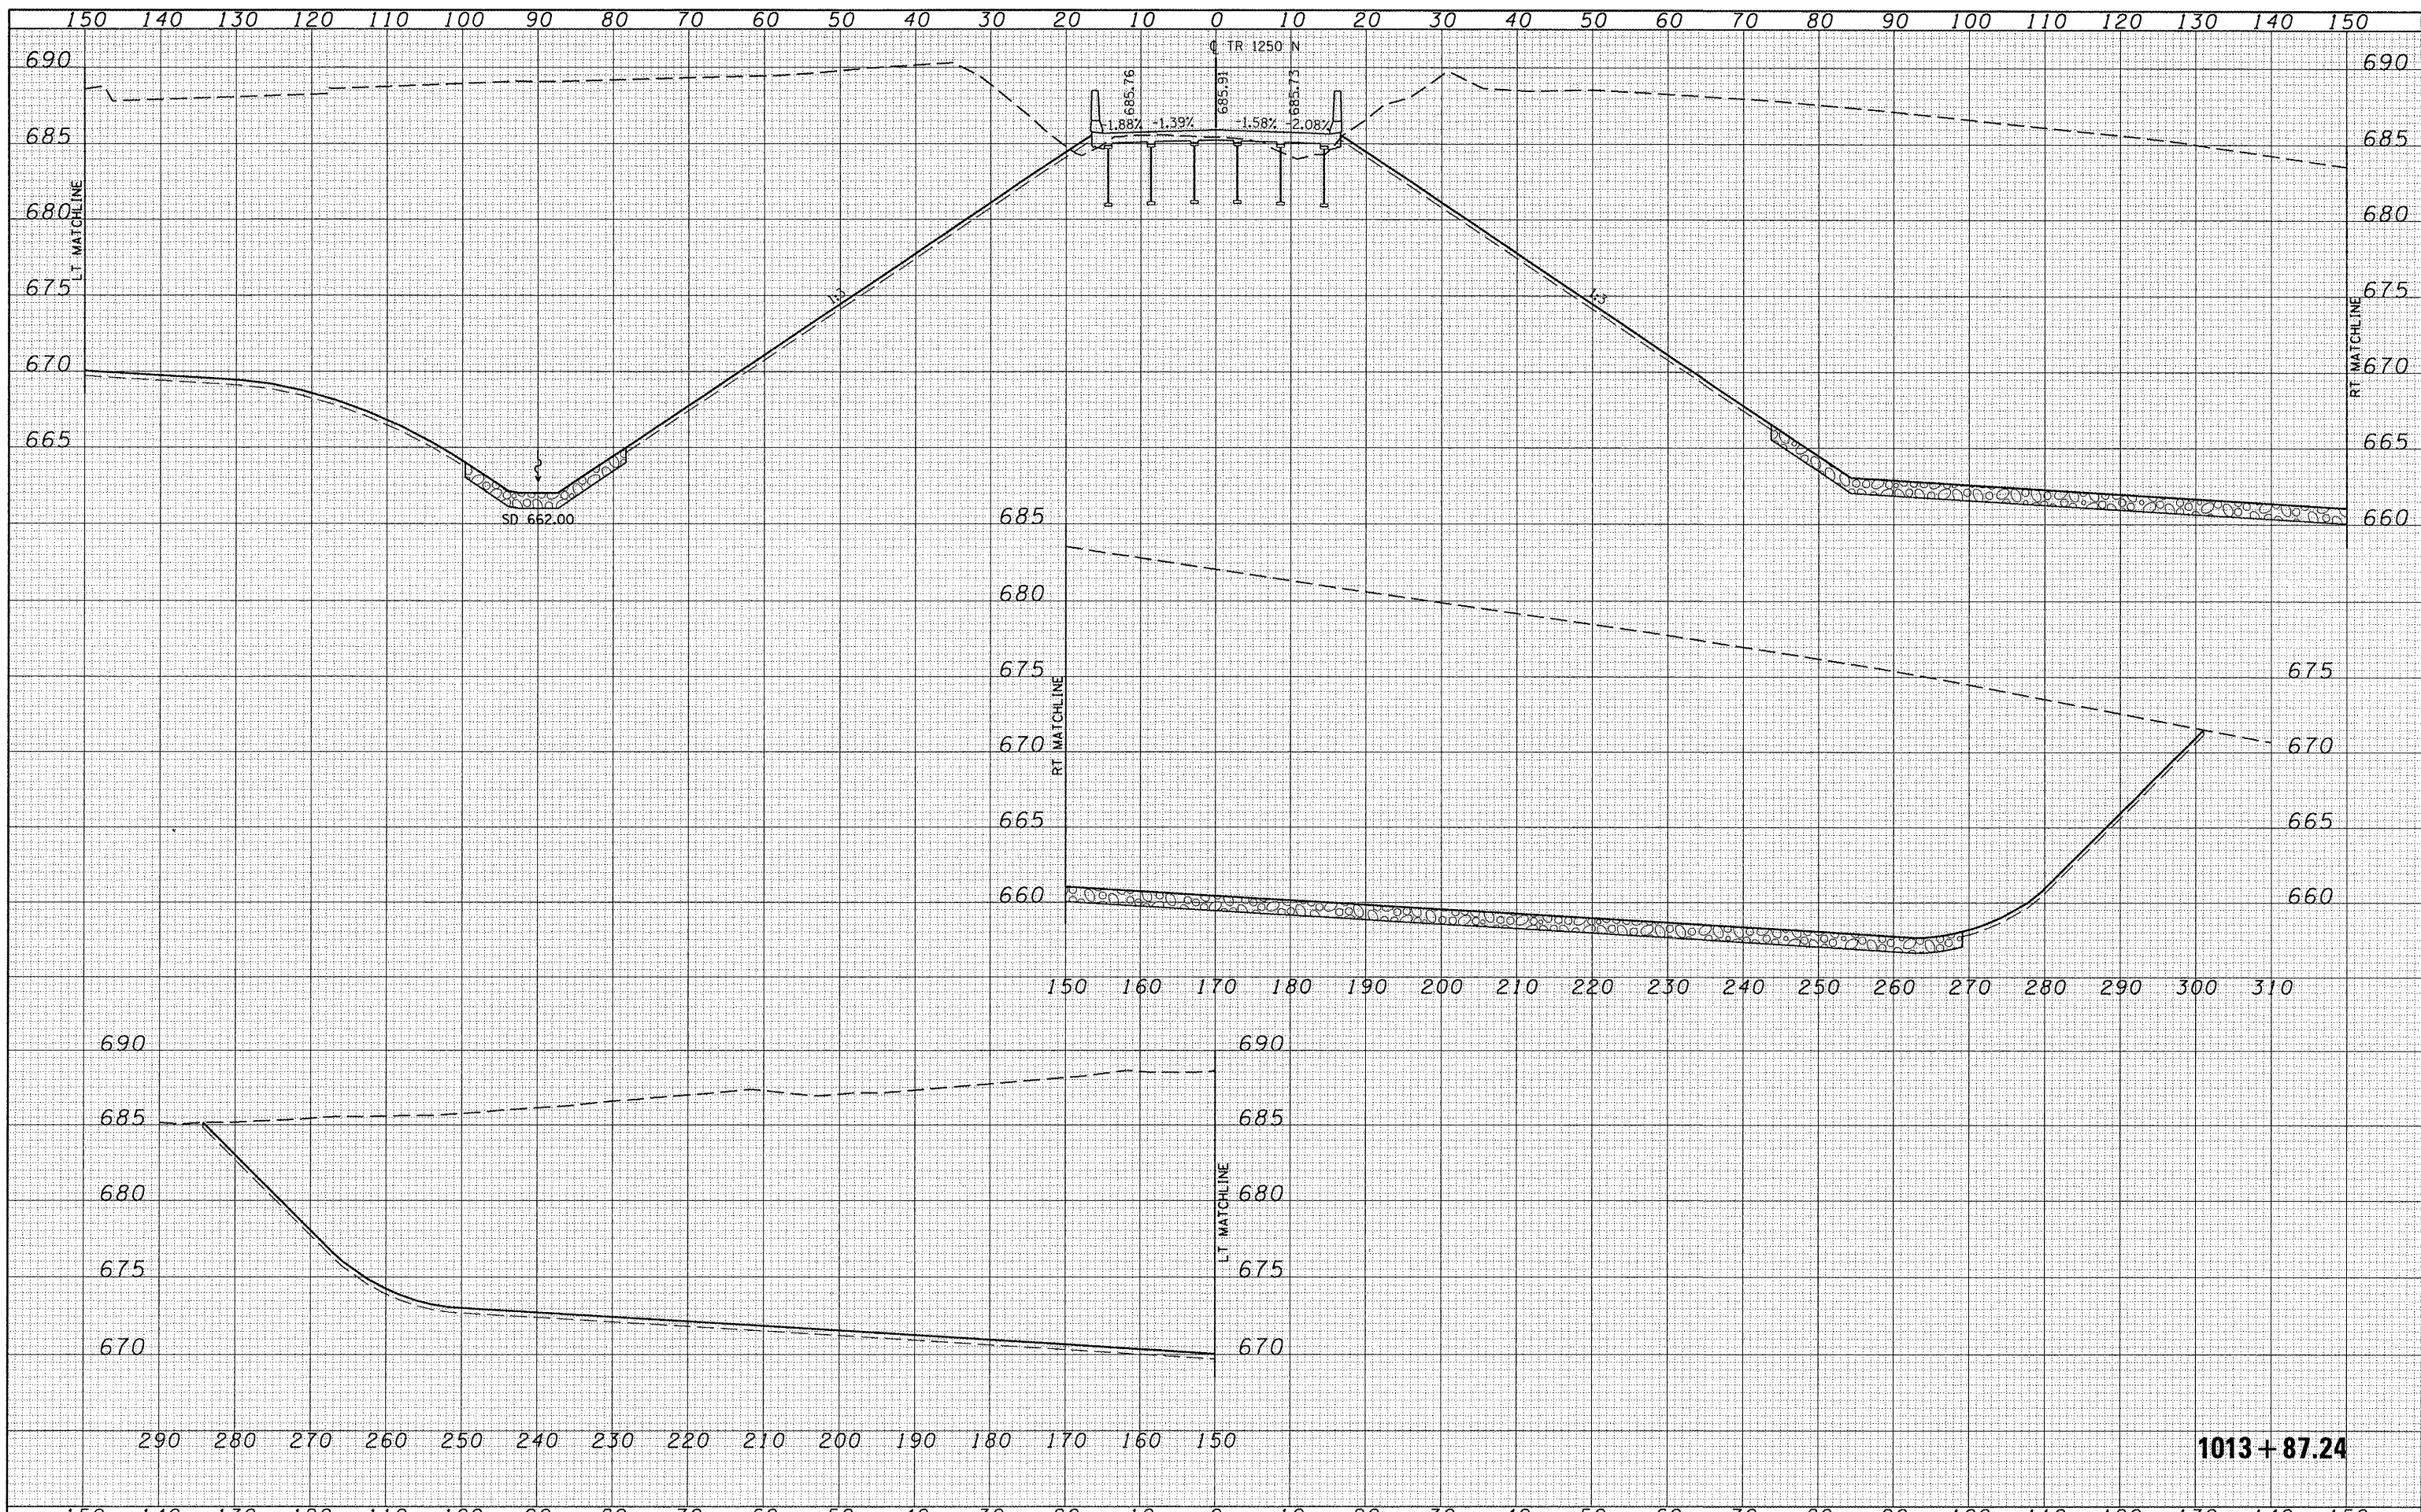

FILE NAME = V:\Transportation\289\1250N (ADAMS) PLANS\ADAMS\XSSHEET.dgn	USER NAME = juhite	DESIGNED -	REVISED -	STATE OF ILLINOIS DEPARTMENT OF TRANSPORTATION TR 1250N (WEST ADAMS STREET EXTENSION) CROSS SECTION SHEET - TR 1250N	F.A.P. RTE. 407	SECTION 55-3HB-1	COUNTY McDONOUGH	TOTAL SHEETS 103	SHEET NO. 87	
PLOT SCALE = 20.0000' / IN.	CHECKED -	REVISED -	REVISED -		SCALE:	SHEET NO. 25 OF 41 SHEETS	STA. 1013+87.24 TO STA. 1013+87.24	CONTRACT NO. 68A41		
PLOT DATE = 10/21/2011	DATE = 10/20/11	REVISED -	REVISED -		ILLINOIS FED. AID PROJECT					