


DATE	
BY	
DESIGNED	
DRAWN	
CHECKED	
DATE	
REVISIONS	
NO.	

DATE	
BY	
DESIGNED	
DRAWN	
CHECKED	
DATE	
REVISIONS	
NO.	

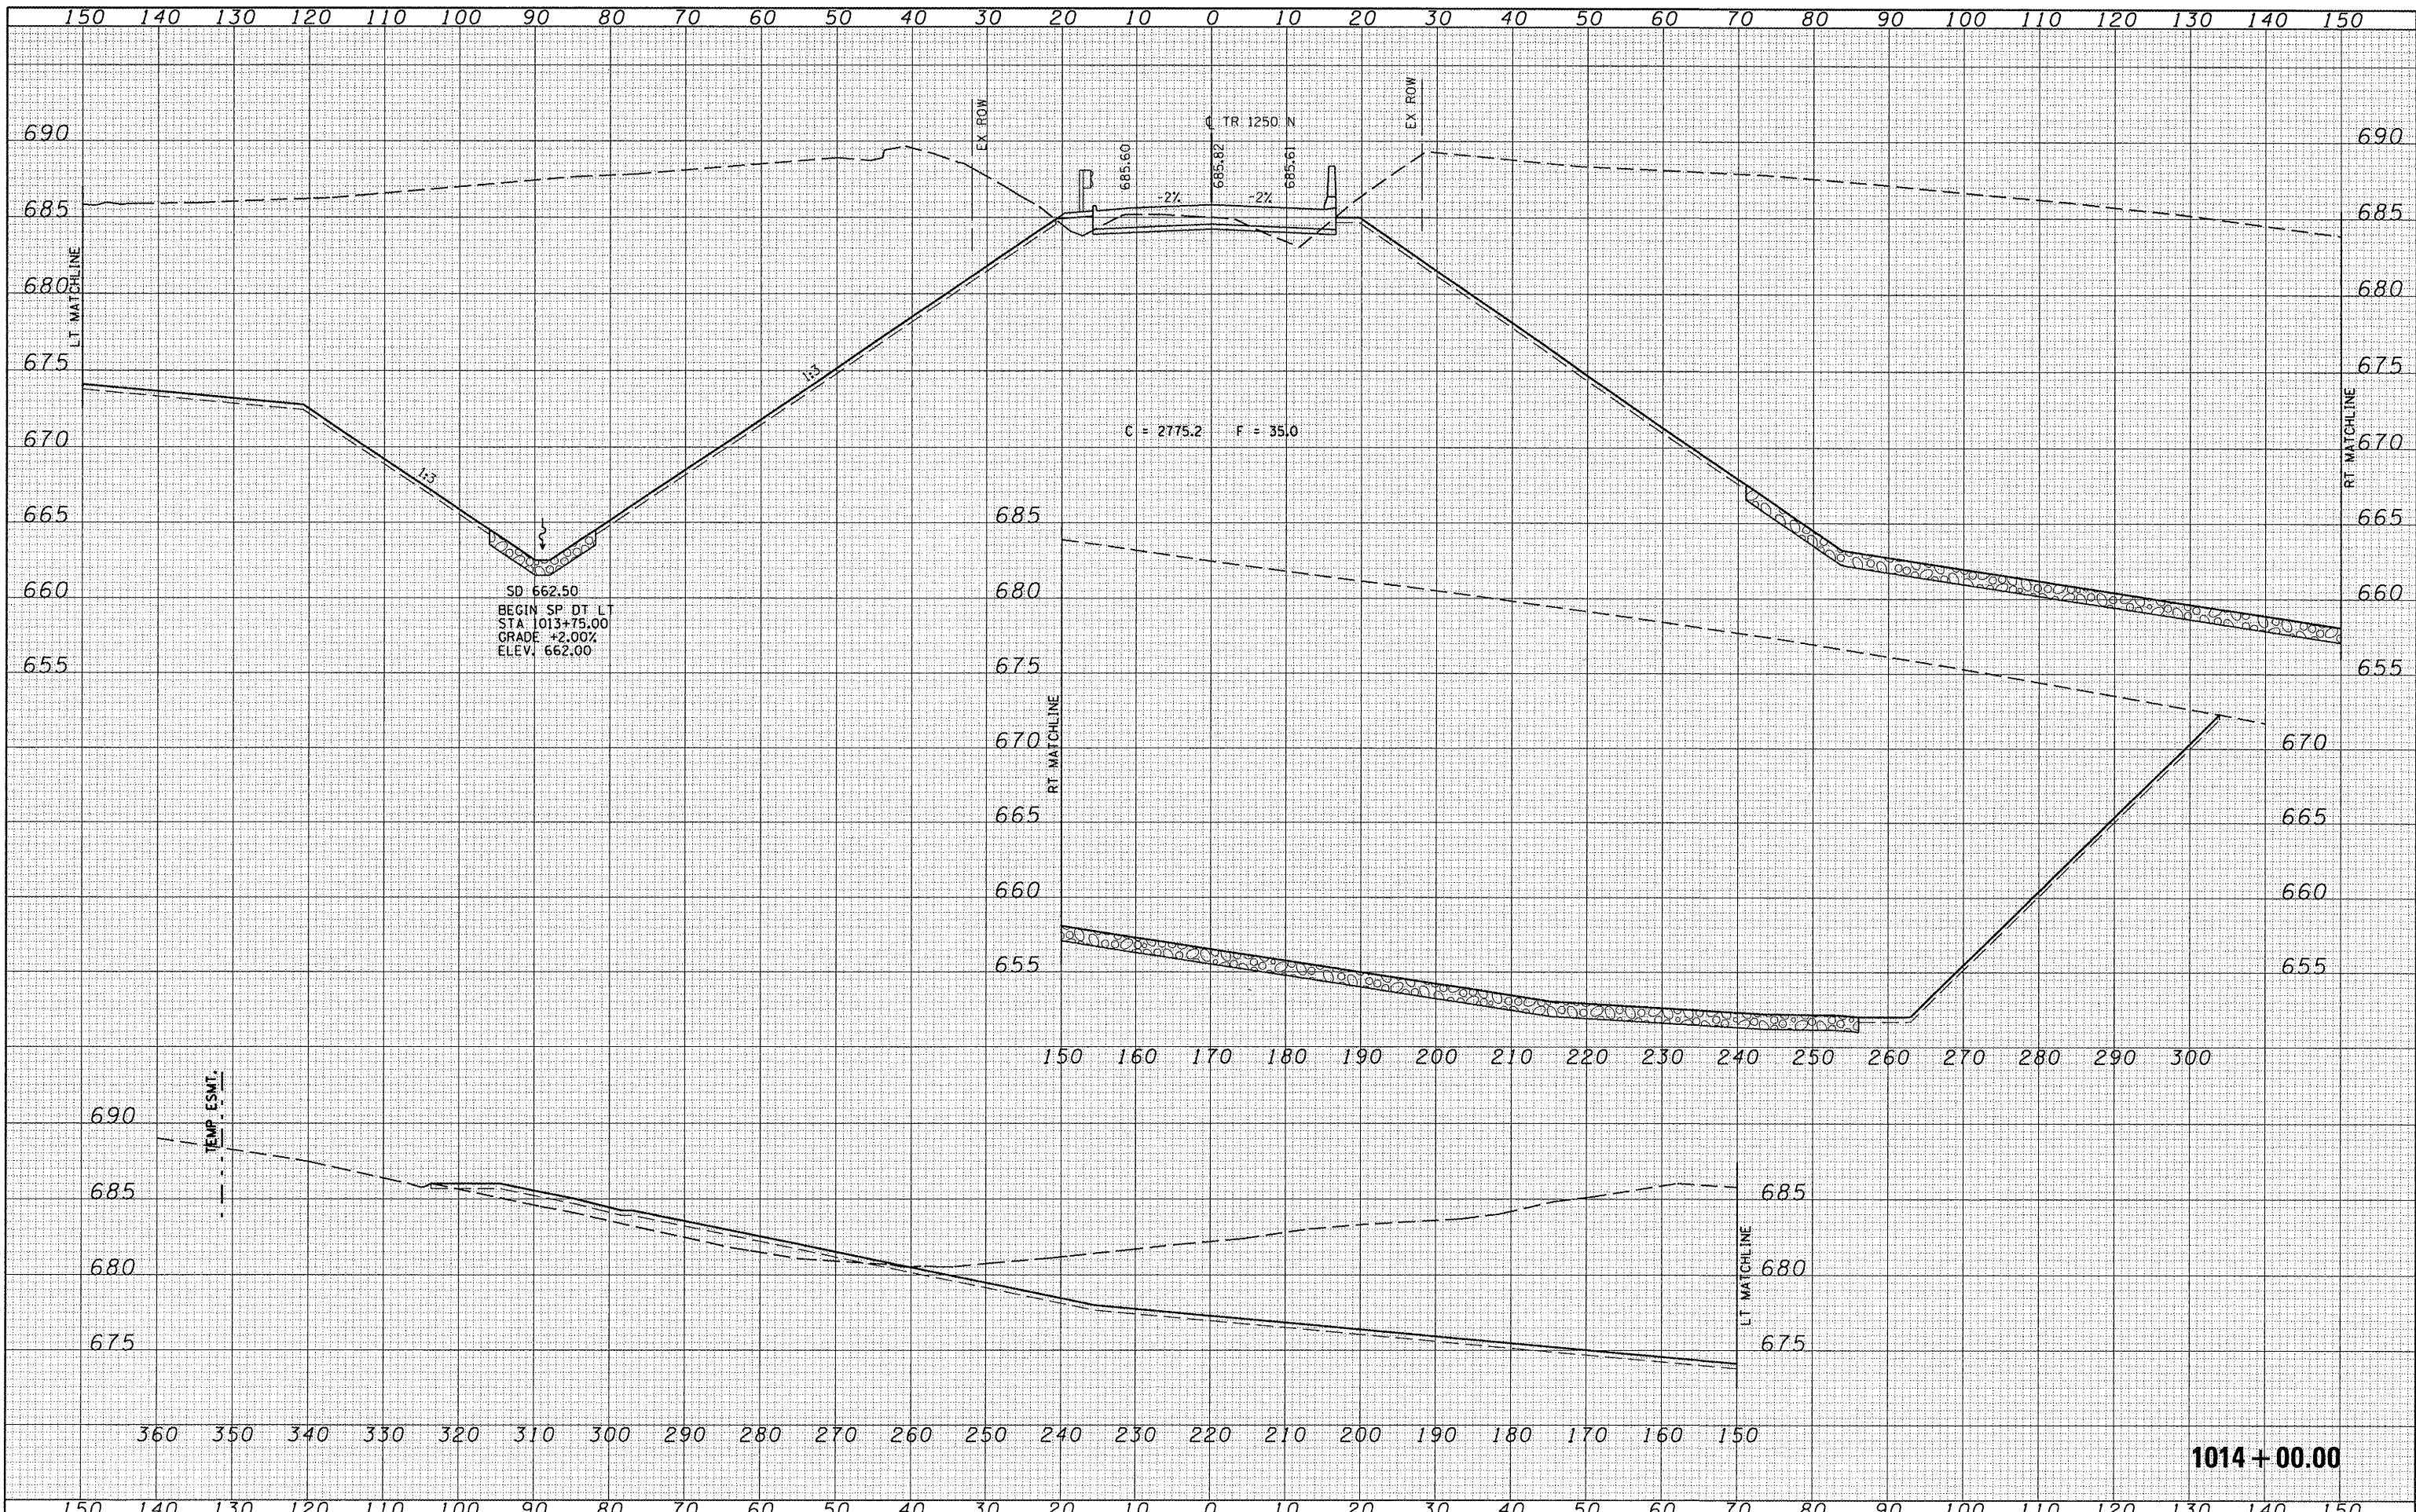

FILE NAME	USER NAME = jwhite	DESIGNED -	REVISIONS	STATE OF ILLINOIS	TR 1250N (WEST ADAMS STREET EXTENSION)	F.A.P. TOTAL SHEETS	SECTION	COUNTY	TOTAL SHEETS	SHEET NO.
V:\Transportation\289\1250N (ADAMS) PLANS\ADAMS\XSSHEET.dgn		DRAWN -	REVISIONS	DEPARTMENT OF TRANSPORTATION	CROSS SECTION SHEET - TR 1250N	407	55-3HB-1	McDONOUGH	103	88
PLOT SCALE = 28,00000 / IN.		CHECKED -	REVISIONS					CONTRACT NO. 68A41		
PLOT DATE = 10/21/2011		DATE = 10/20/11	REVISIONS		SCALE:	SHEET NO. 26 OF 41 SHEETS	STA. 1014+00.00 TO STA. 1014+00.00	ILLINOIS FED. AID PROJECT		