


DATE	
BY	
SUPERVISED	
DESIGNED	
PLANNED	
NOTED	
AREAS CHECKED	
NO.	

DATE	
BY	
SUPERVISED	
DESIGNED	
PLANNED	
NOTED	
AREAS CHECKED	
NO.	

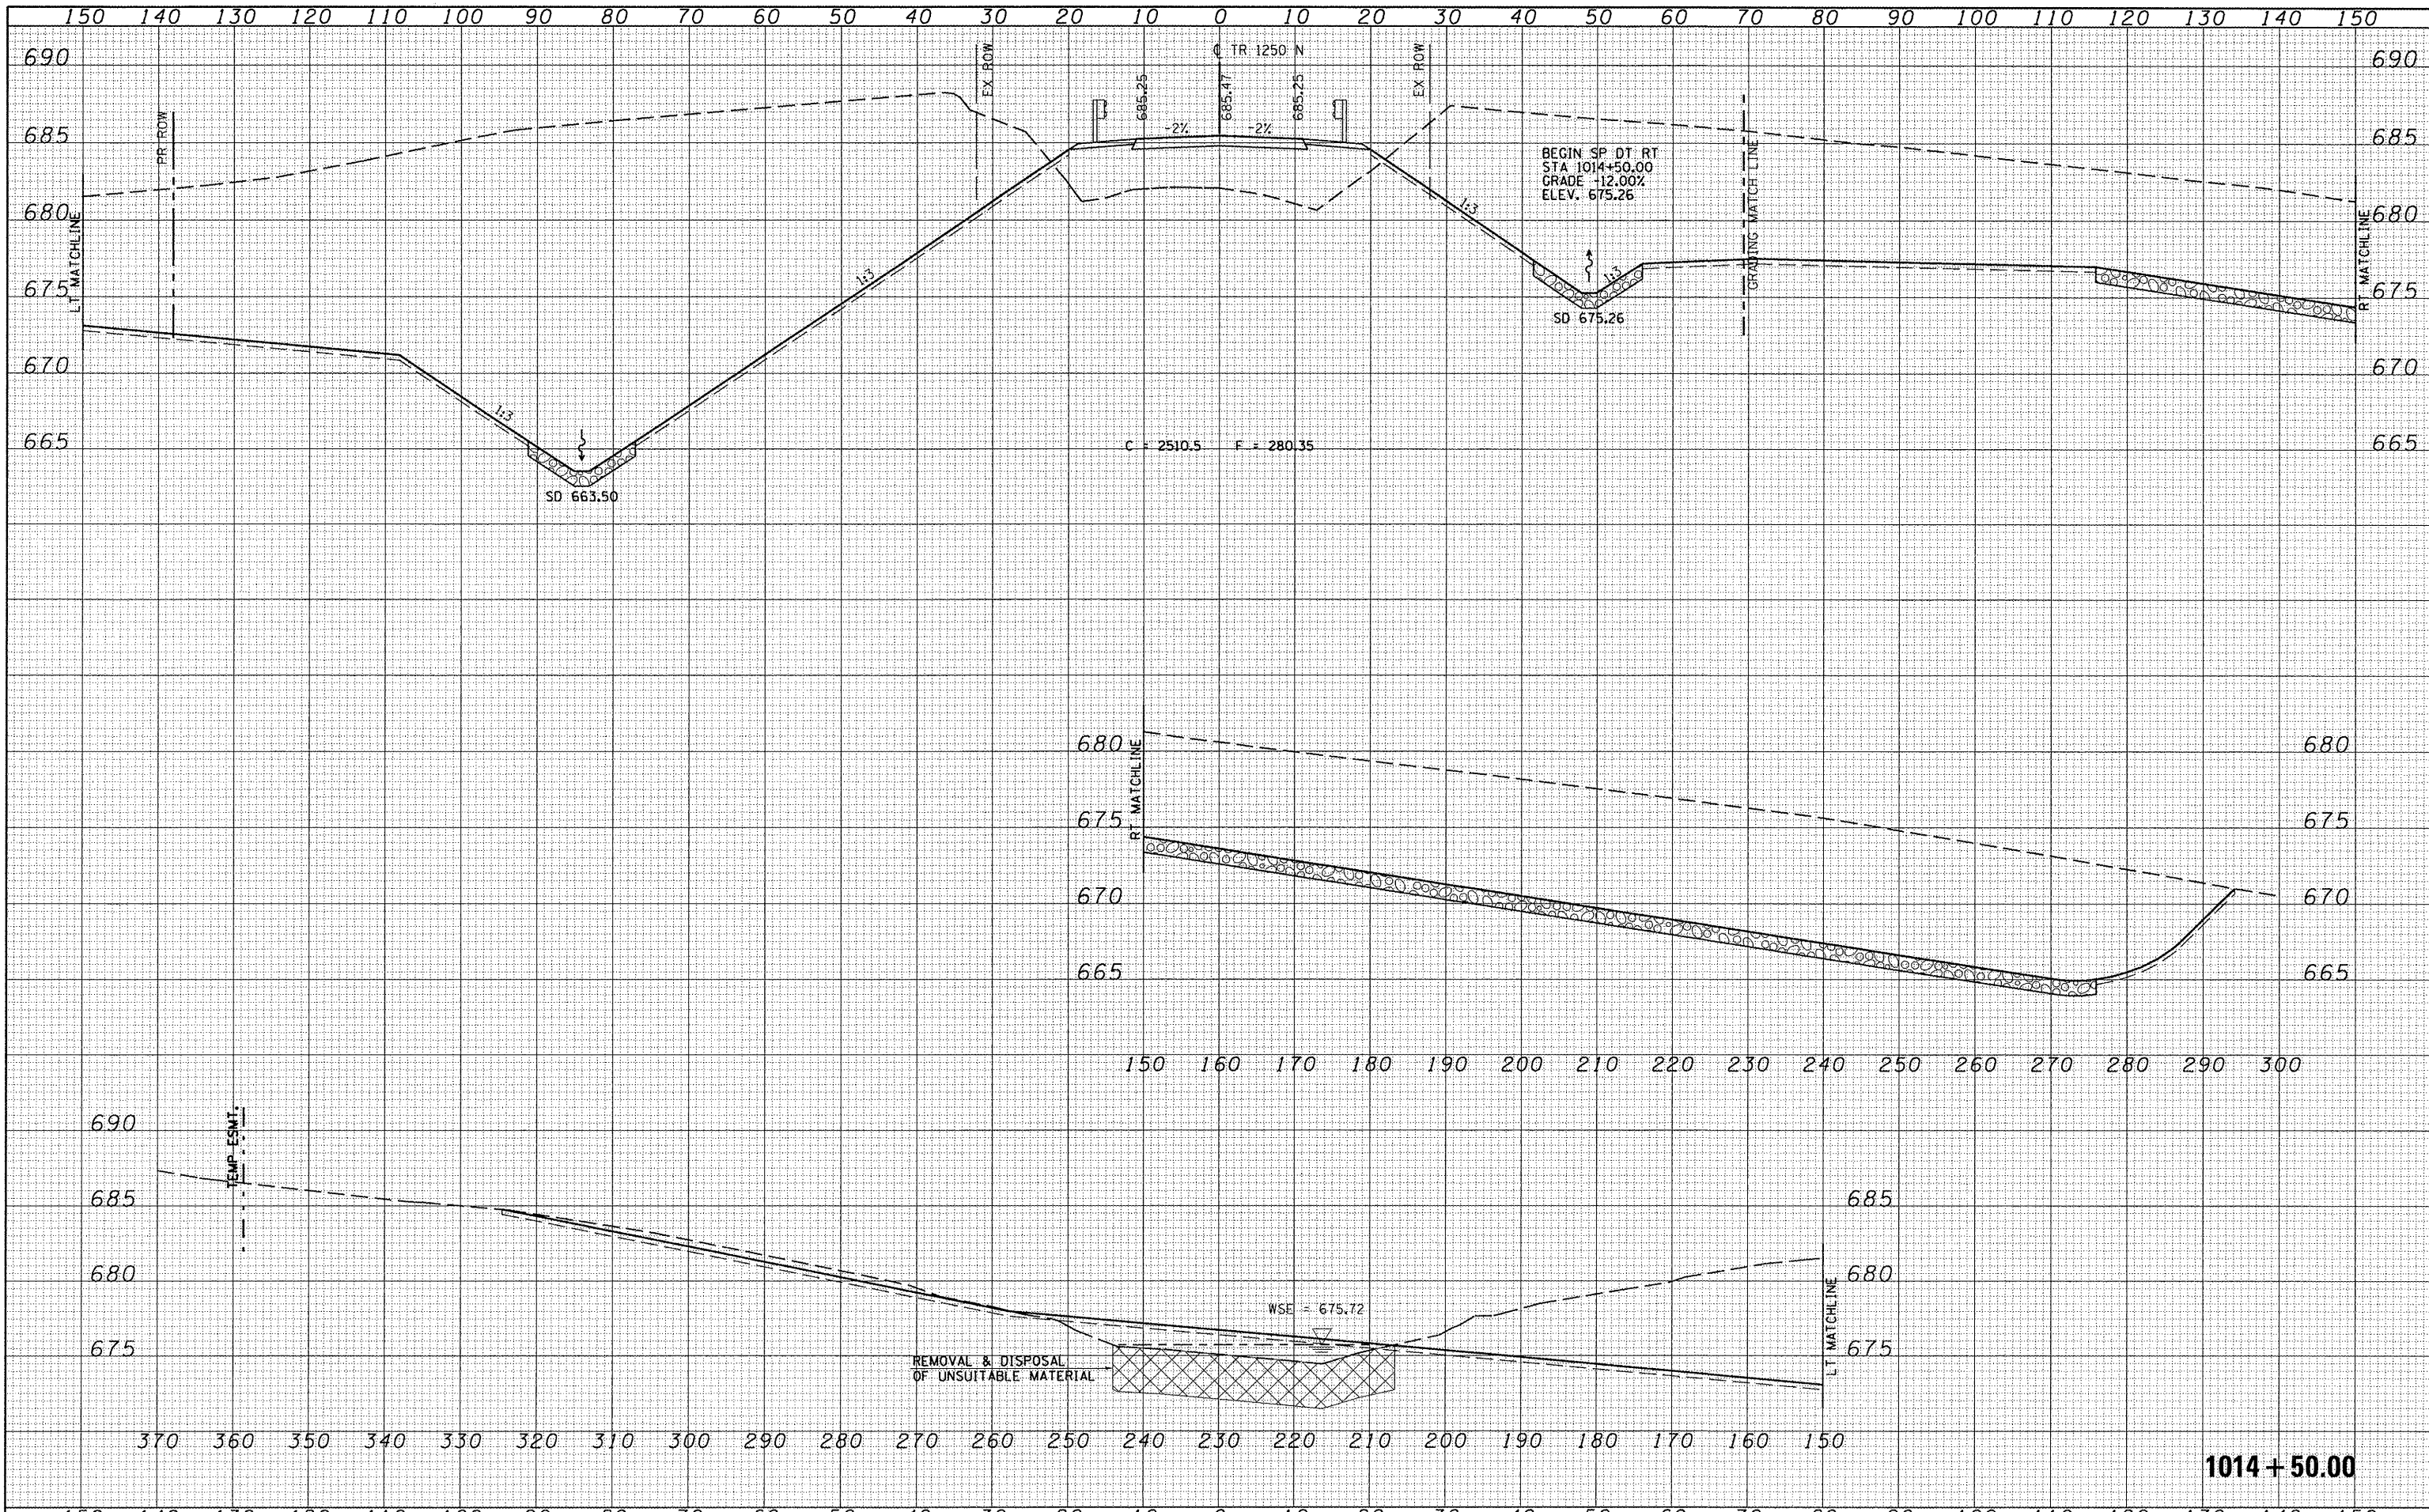

FILE NAME	USER NAME	DESIGNED	REVISED	STATE OF ILLINOIS DEPARTMENT OF TRANSPORTATION		TR 1250N (WEST ADAMS STREET EXTENSION) CROSS SECTION SHEET - TR 1250N		F.A.P. RTE.	SECTION	COUNTY	TOTAL SHEETS	SHEET NO.
V:\Transportation\2891\1250N (ADAMS) PLANS\ADAM	white	DRAWN	REVISED					407	55-3HB-1	McDONOUGH	103	89
		CHECKED	REVISED									
		DATE	REVISED									
		10/20/11										
				SCALE:		SHEET NO. 27 OF 41 SHEETS		STA. 1014+50.00 TO STA. 1014+50.00		CONTRACT NO. 68A41		
										ILLINOIS FED. AID PROJECT		