


DATE	
BY	
ORIGINAL SURVEY	
SCHEMATIC	
NOTE BOOK	
NO.	
TEMP.	
AREAS CHECKED	

DATE	
BY	
ORIGINAL SURVEY	
SCHEMATIC	
NOTE BOOK	
NO.	
TEMP.	
AREAS CHECKED	

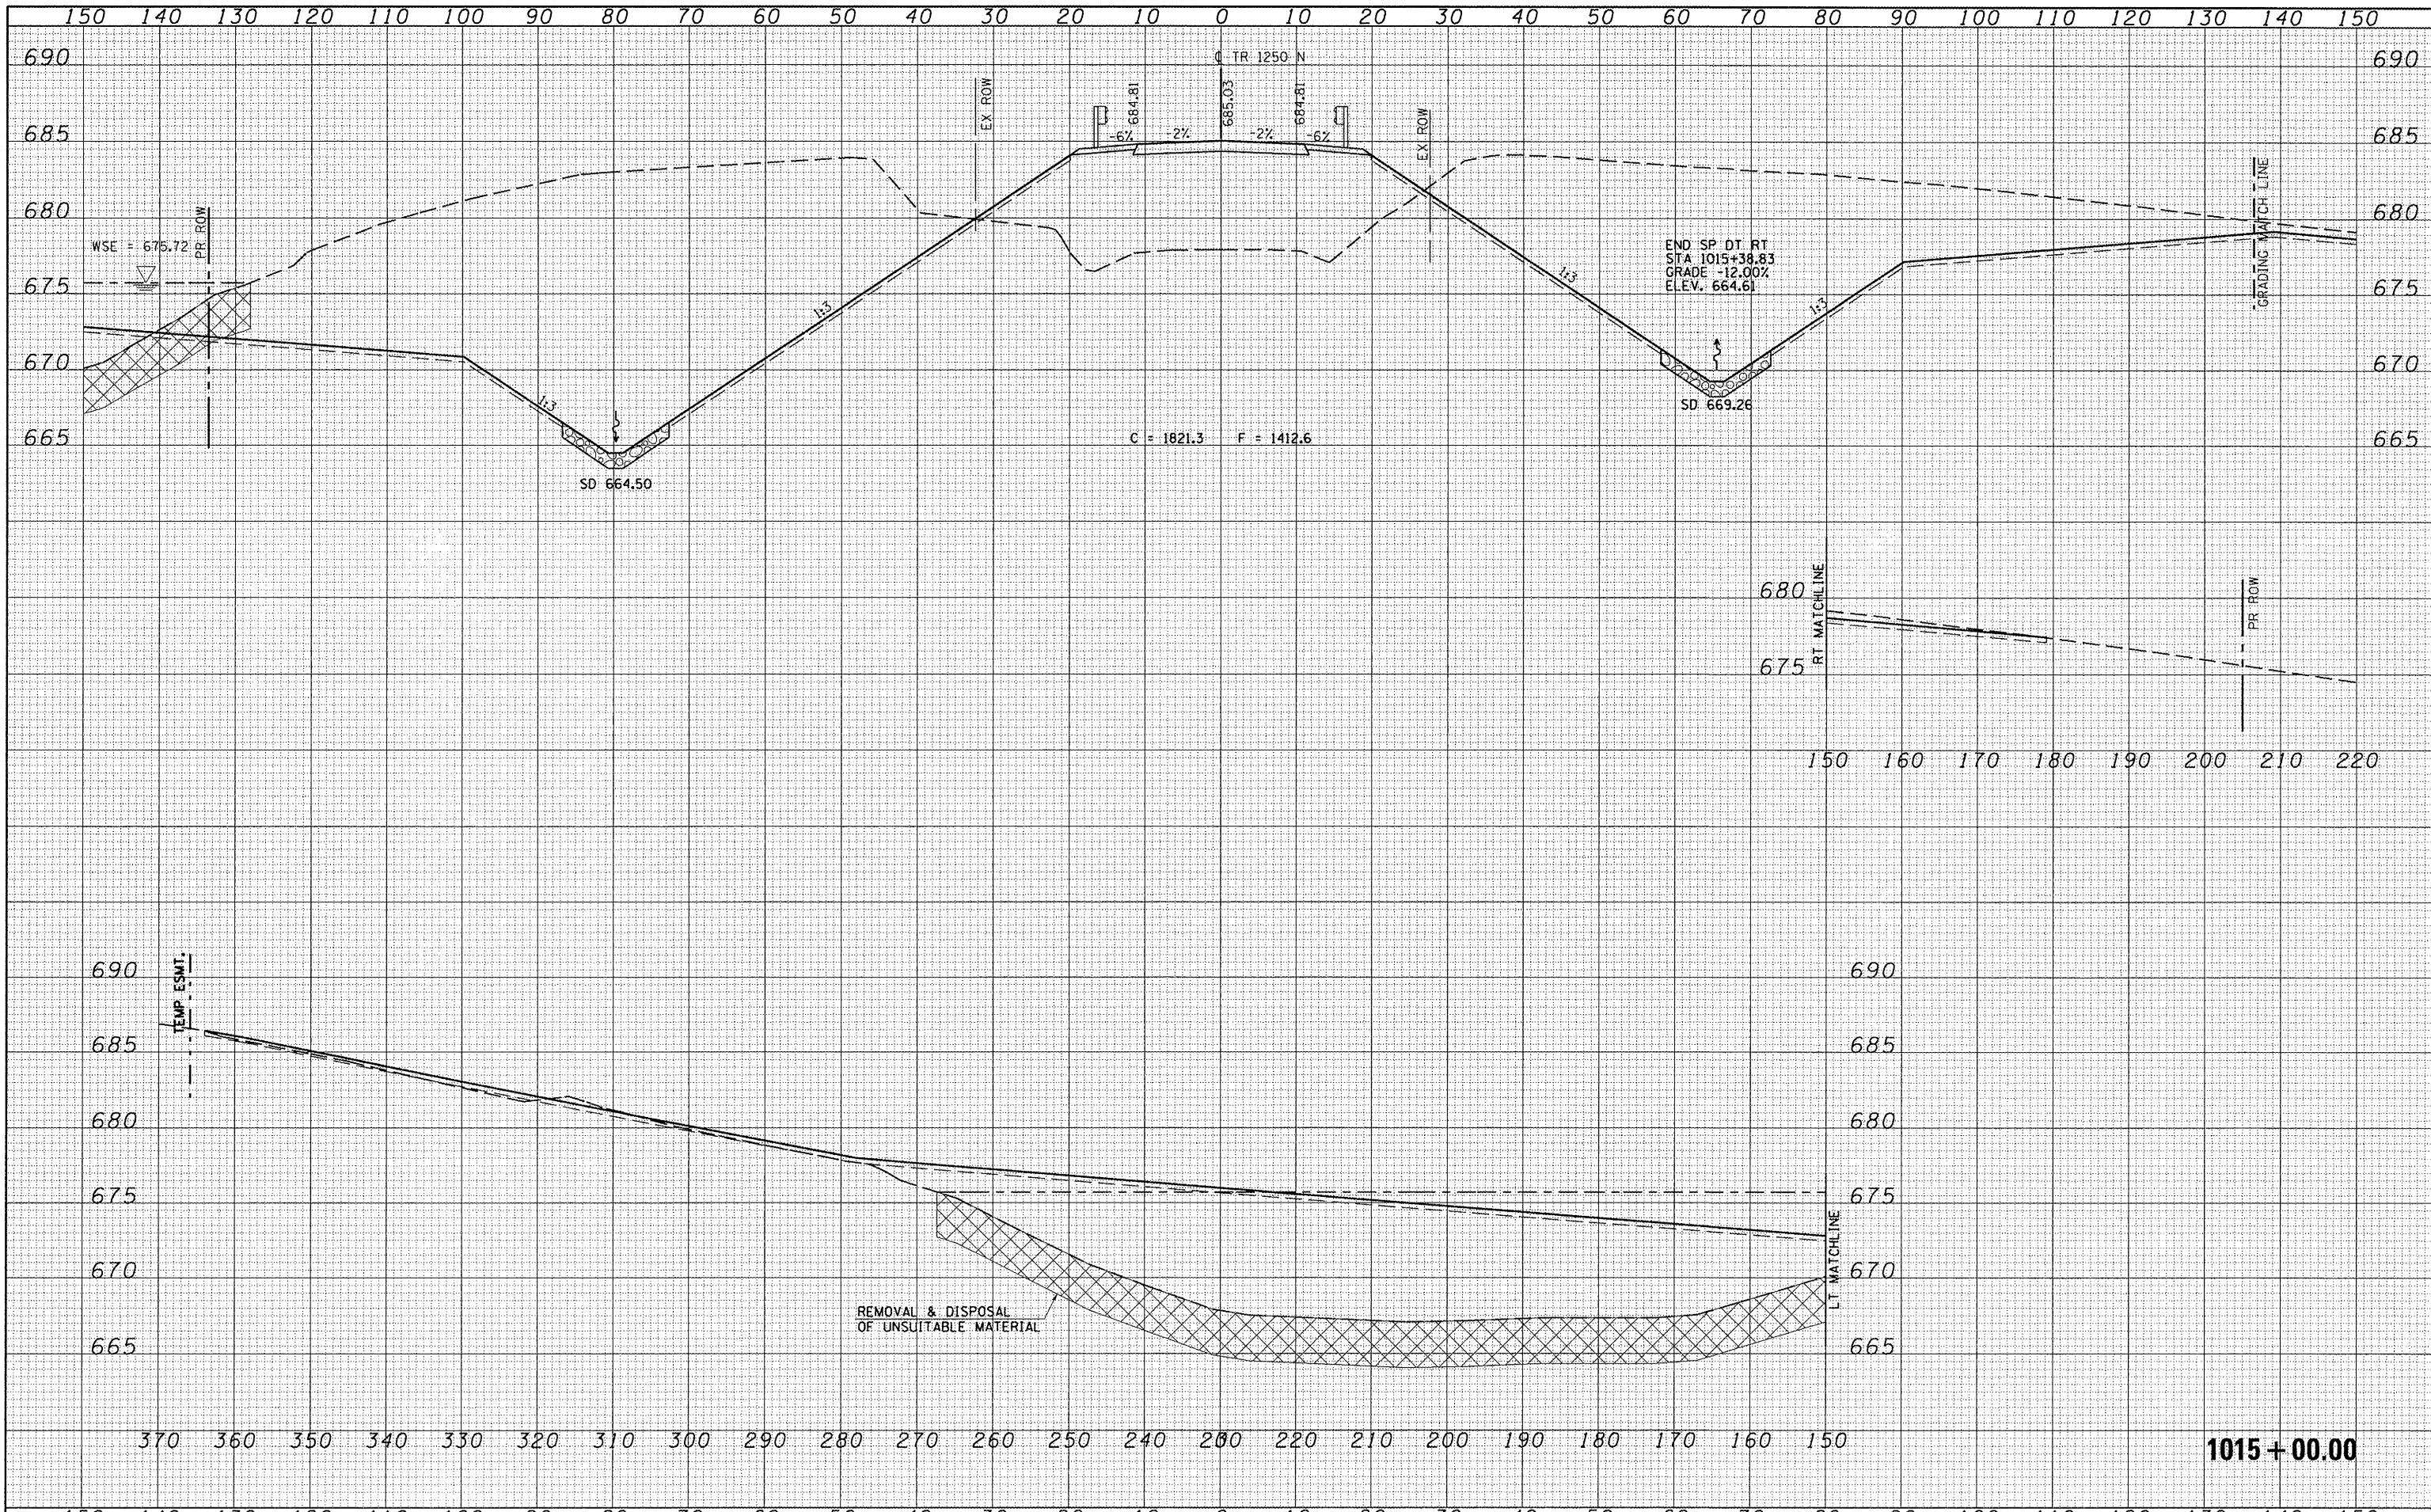

FILE NAME =	USER NAME = jwhite	DESIGNED -	REVISED -	STATE OF ILLINOIS DEPARTMENT OF TRANSPORTATION	TR 1250N (WEST ADAMS STREET EXTENSION) CROSS SECTION SHEET - TR 1250N		F.A.P. RTE.	SECTION	COUNTY	TOTAL SHEETS	SHEET NO.	
V:\Transportation\2891\1250N (ADAMS) PLANS\ADAMS\XSSHEET.dgn		DRAWN -	REVISED -		SCALE:	SHEET NO. 28 OF 41 SHEETS	STA. 1015+00.00 TO STA. 1015+00.00	407	55-3HB-1	McDONOUGH	103	90
PLOT SCALE = 20.0000' / IN.		CHECKED -	REVISED -								CONTRACT NO. 68A41	
PLOT DATE = 10/21/2011		DATE = 10/20/11	REVISED -								ILLINOIS FED. AID PROJECT	