
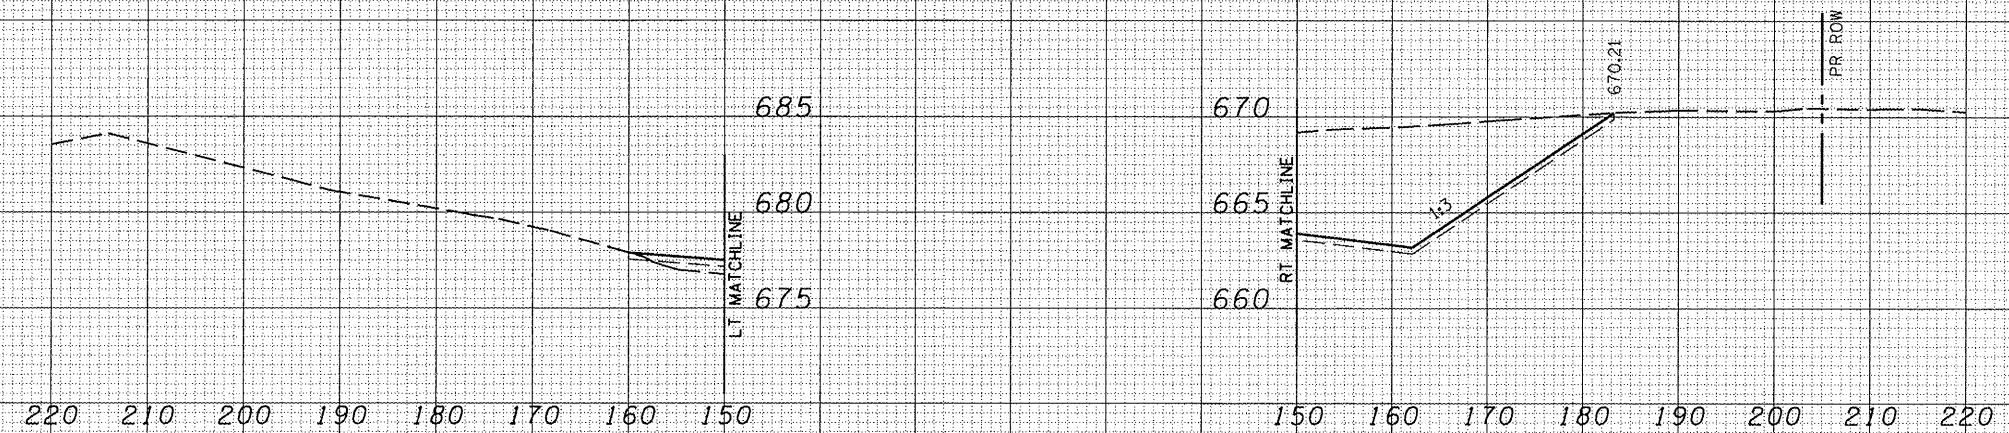


FINAL		
SURVEY		
NOTE BOOK		
NO.		

ORIGINAL		
SURVEY		
NOTE BOOK		
NO.		

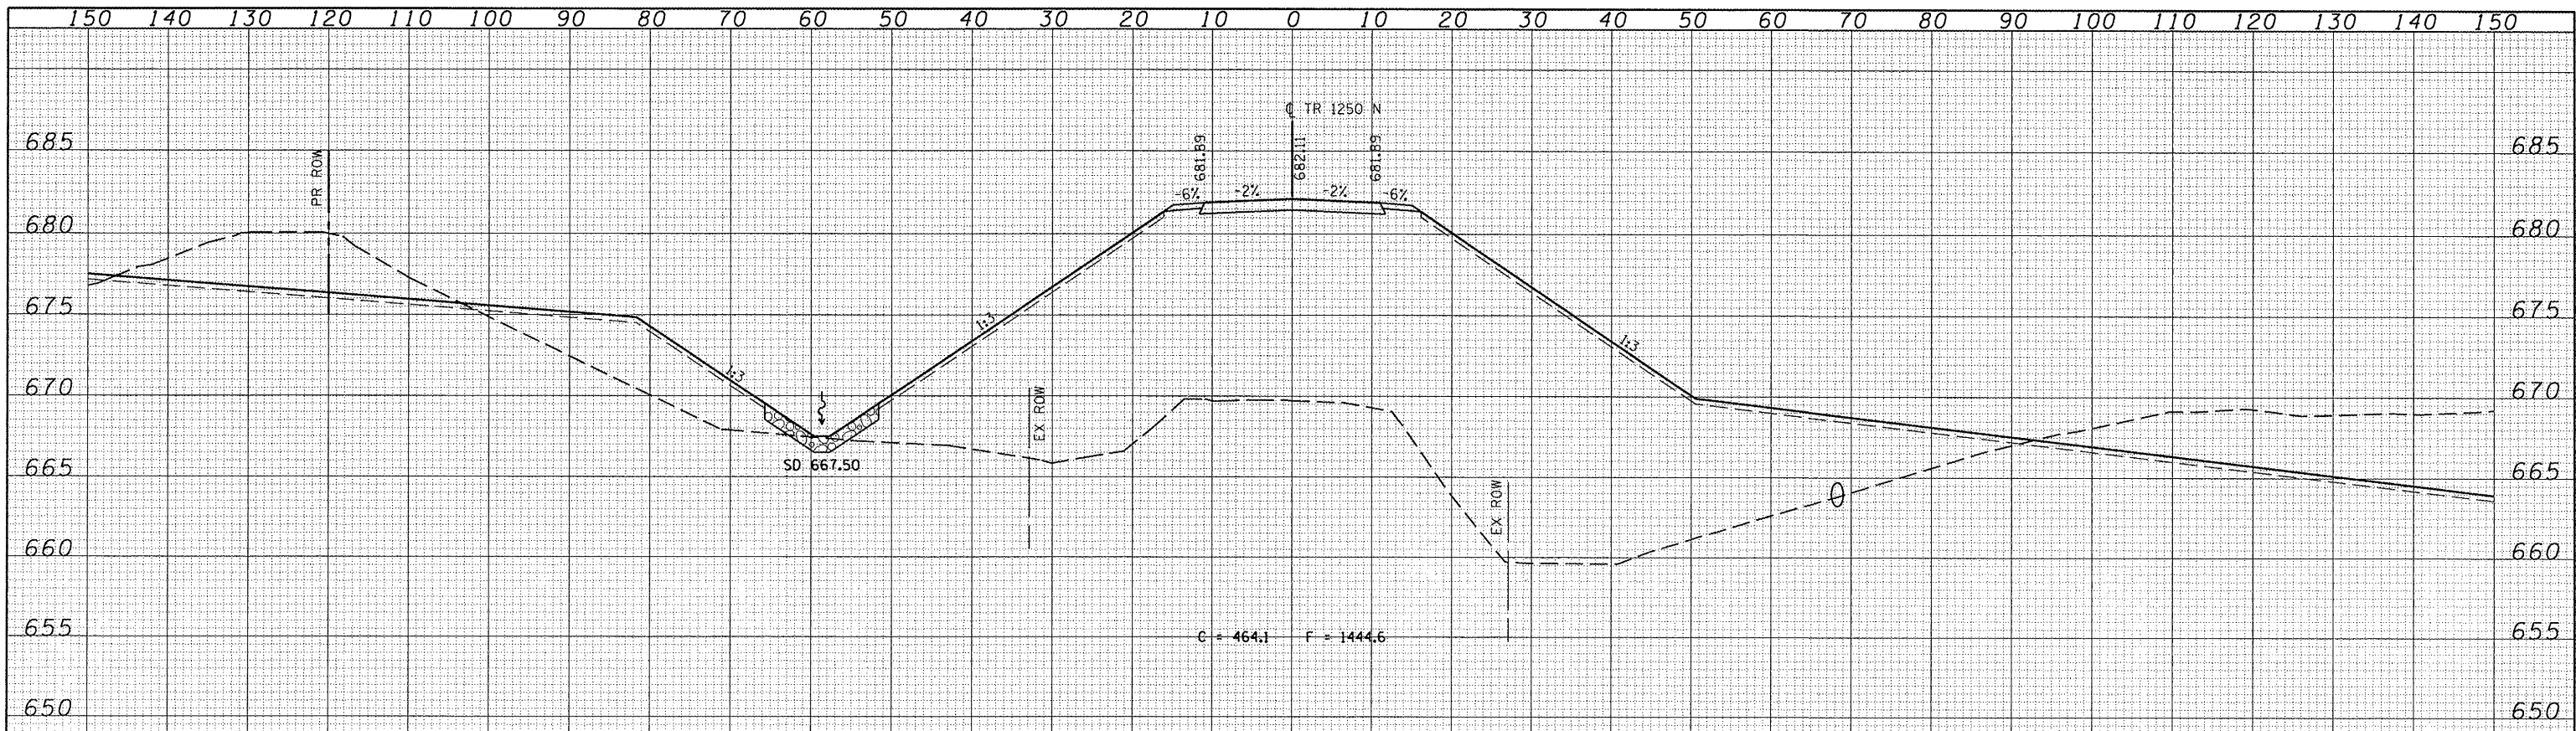

1016 + 50.00

FILE NAME =	USER NAME = juwhite	DESIGNED -	REVISED -	<p align="center">STATE OF ILLINOIS DEPARTMENT OF TRANSPORTATION</p>	<p align="center">TR 1250N (WEST ADAMS STREET EXTENSION) CROSS SECTION SHEET - TR 1250N</p>				F.A.P. RTE.	SECTION	COUNTY	TOTAL SHEETS	SHEET NO.
V:\Transportation\289\1250N (ADAMS) PLANS\ADAMS	EXSSHEET.dgn	DRAWN -	REVISED -						407	55-3HB-1	McDONOUGH	103	93
PLOT SCALE = 20.0000 / IN.	CHECKED -	REVISED -							CONTRACT NO. 68A41				
PLOT DATE = 10/21/2011	DATE - 10/20/11	REVISED -							ILLINOIS FED. AID PROJECT				

SCALE: SHEET NO. 31 OF 41 SHEETS STA. 1016+50.00 TO STA. 1016+50.00