


DATE	
BY	
DESIGNED	
DRAWN	
CHECKED	
DATE	
REVISIONS	
NO.	
AREAS CHECKED	
NOTE BOOK	
TEMPLATE	
PROVIDED	
SURVEY	
FINAL	

DATE	
BY	
DESIGNED	
DRAWN	
CHECKED	
DATE	
REVISIONS	
NO.	
AREAS CHECKED	
NOTE BOOK	
TEMPLATE	
PROVIDED	
SURVEY	
ORIGINAL	

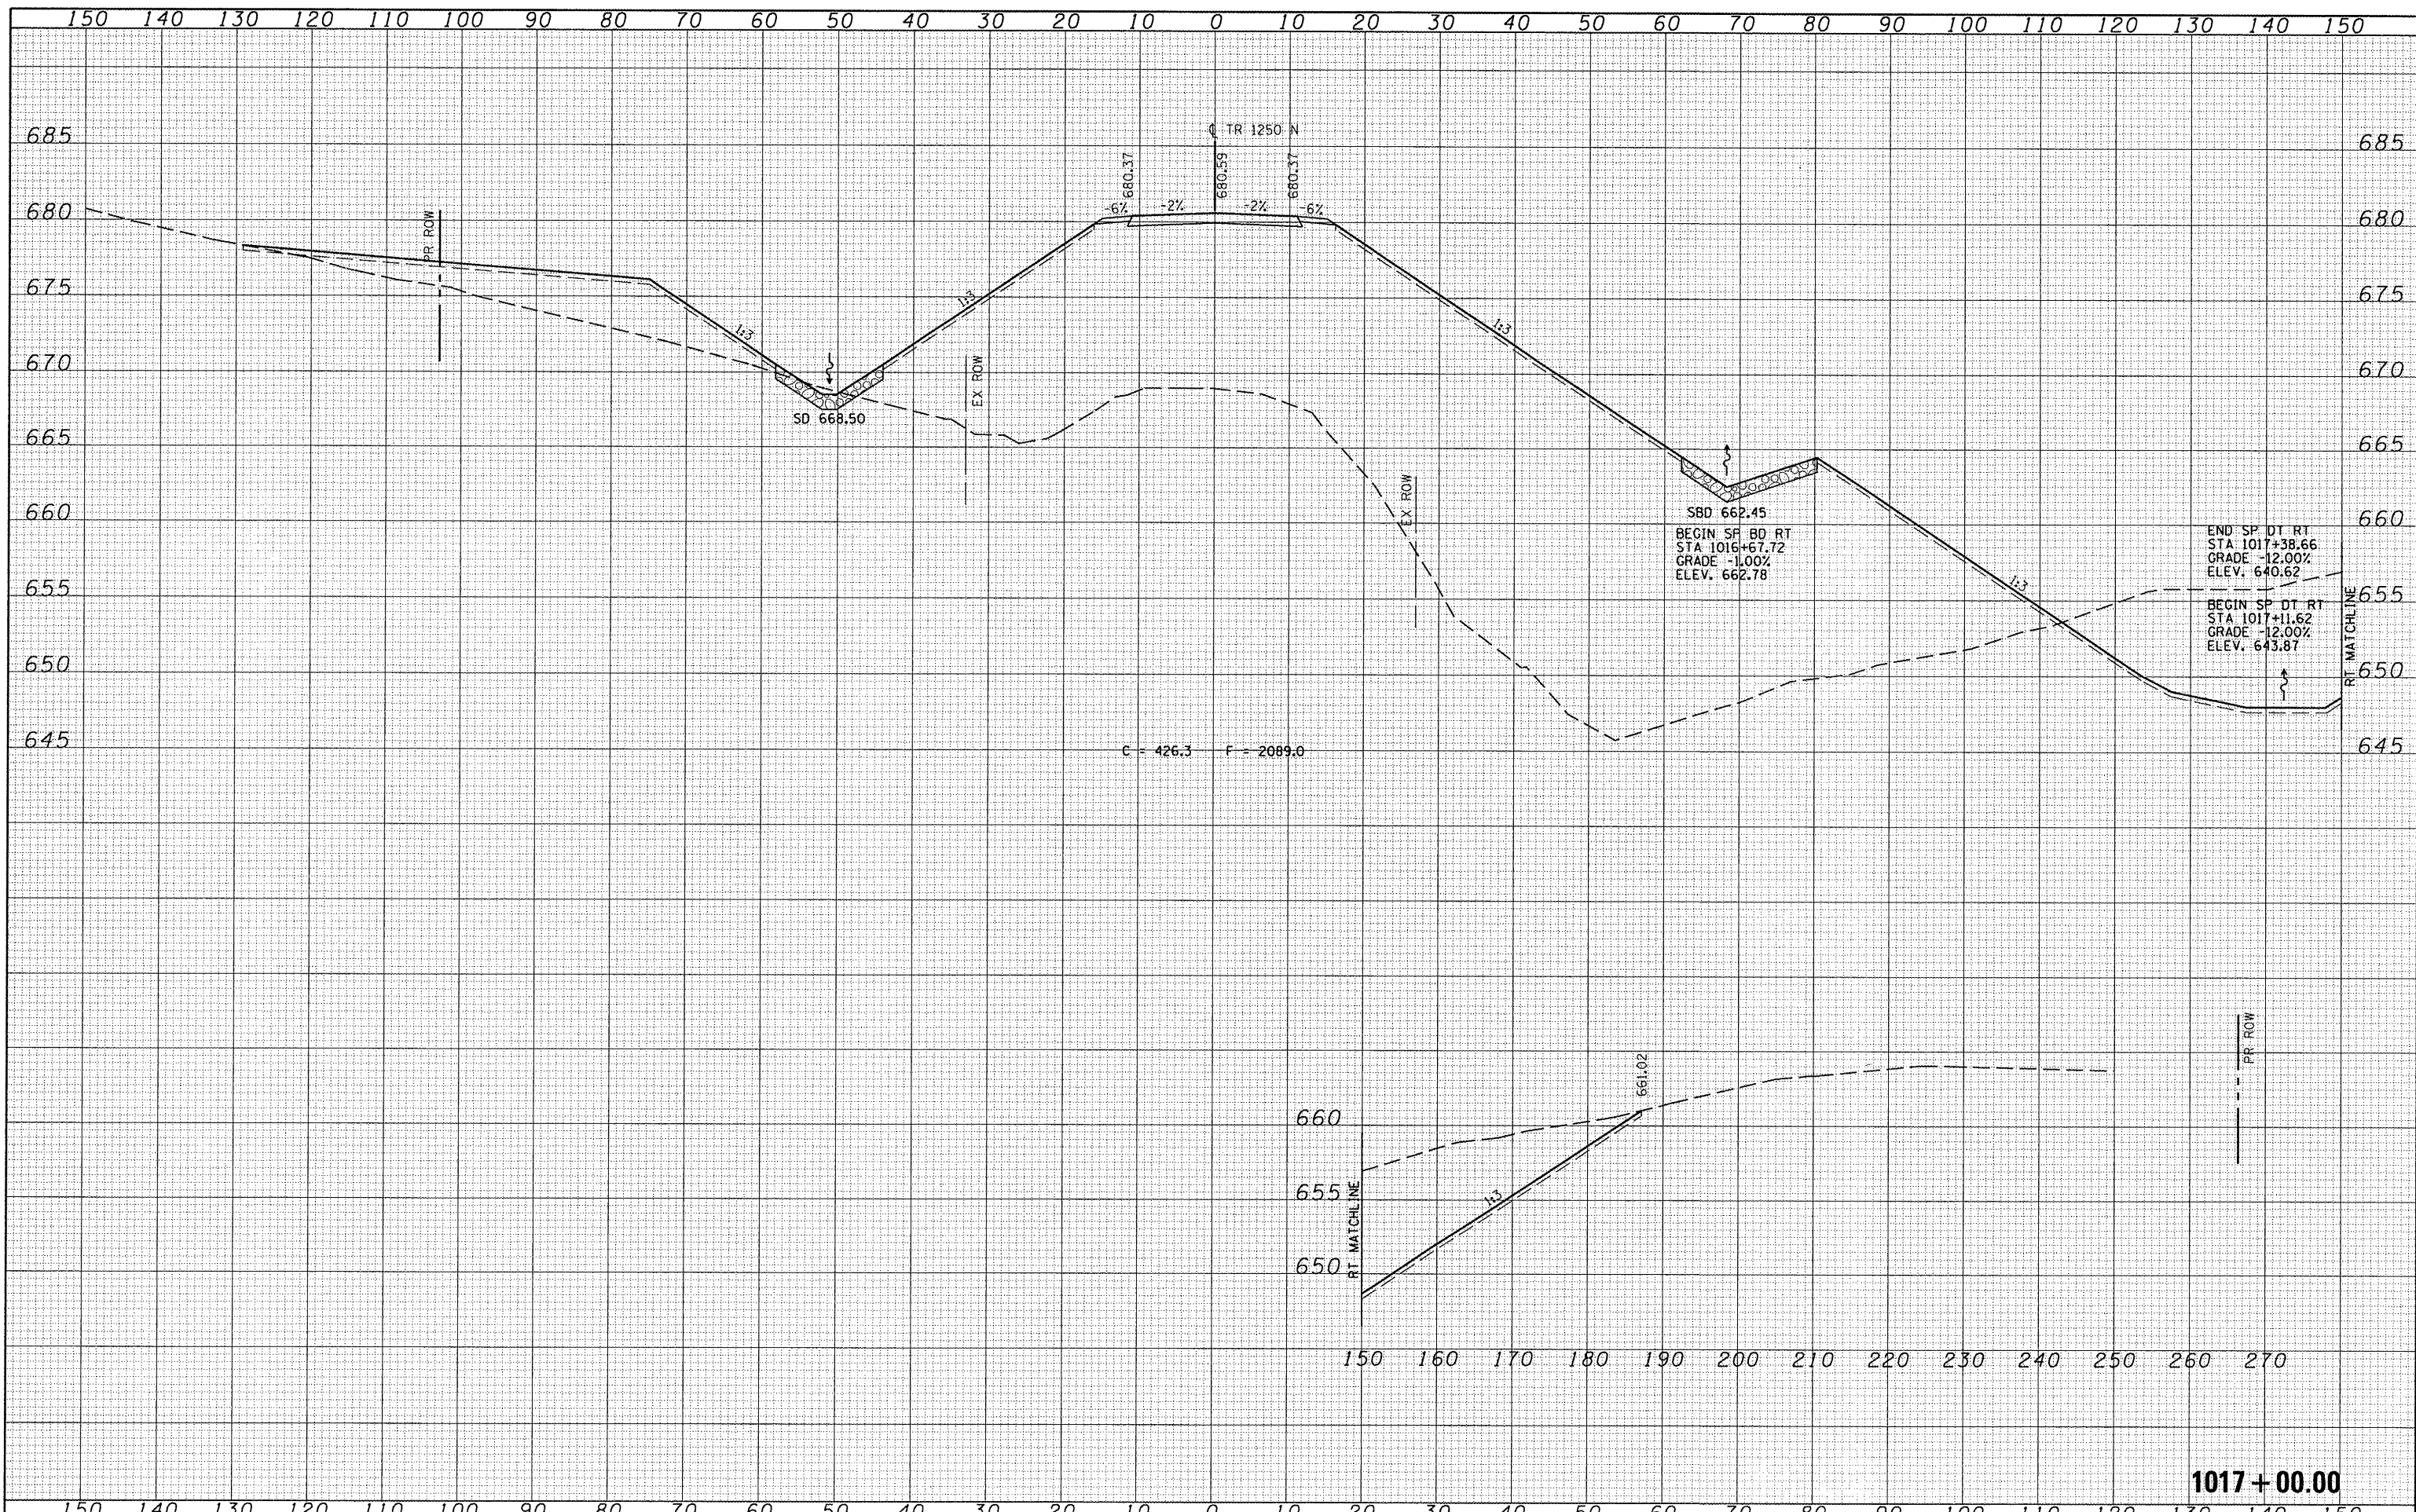

FILE NAME	USER NAME = jwhite	DESIGNED -	REVISED -	STATE OF ILLINOIS DEPARTMENT OF TRANSPORTATION	TR 1250N (WEST ADAMS STREET EXTENSION) CROSS SECTION SHEET - TR 1250N	F.A.P. RTE. 407	SECTION	COUNTY	TOTAL SHEETS	SHEET NO.
V:\Transportation\289\1250N (ADAMS) PLANS\ADAMS\XSSHEET.dgn		DRAWN -	REVISED -				55-3HB-1	McDONOUGH	103	94
PLOT SCALE = 20.0000" / IN.		CHECKED -	REVISED -				CONTRACT NO. 68A41			
PLOT DATE = 10/21/2011		DATE = 10/20/11	REVISED -				ILLINOIS FED. AID PROJECT			

SCALE: SHEET NO. 32 OF 41 SHEETS STA. 1017+00.00 TO STA. 1017+00.00