


DATE	
BY	
FINAL SURVEY	
SURVEYED	
NOTE BOOK	
TEMPLATE	
AREAS CHECKED	

DATE	
BY	
ORIGINAL SURVEY	
SURVEYED	
NOTE BOOK	
TEMPLATE	
AREAS CHECKED	

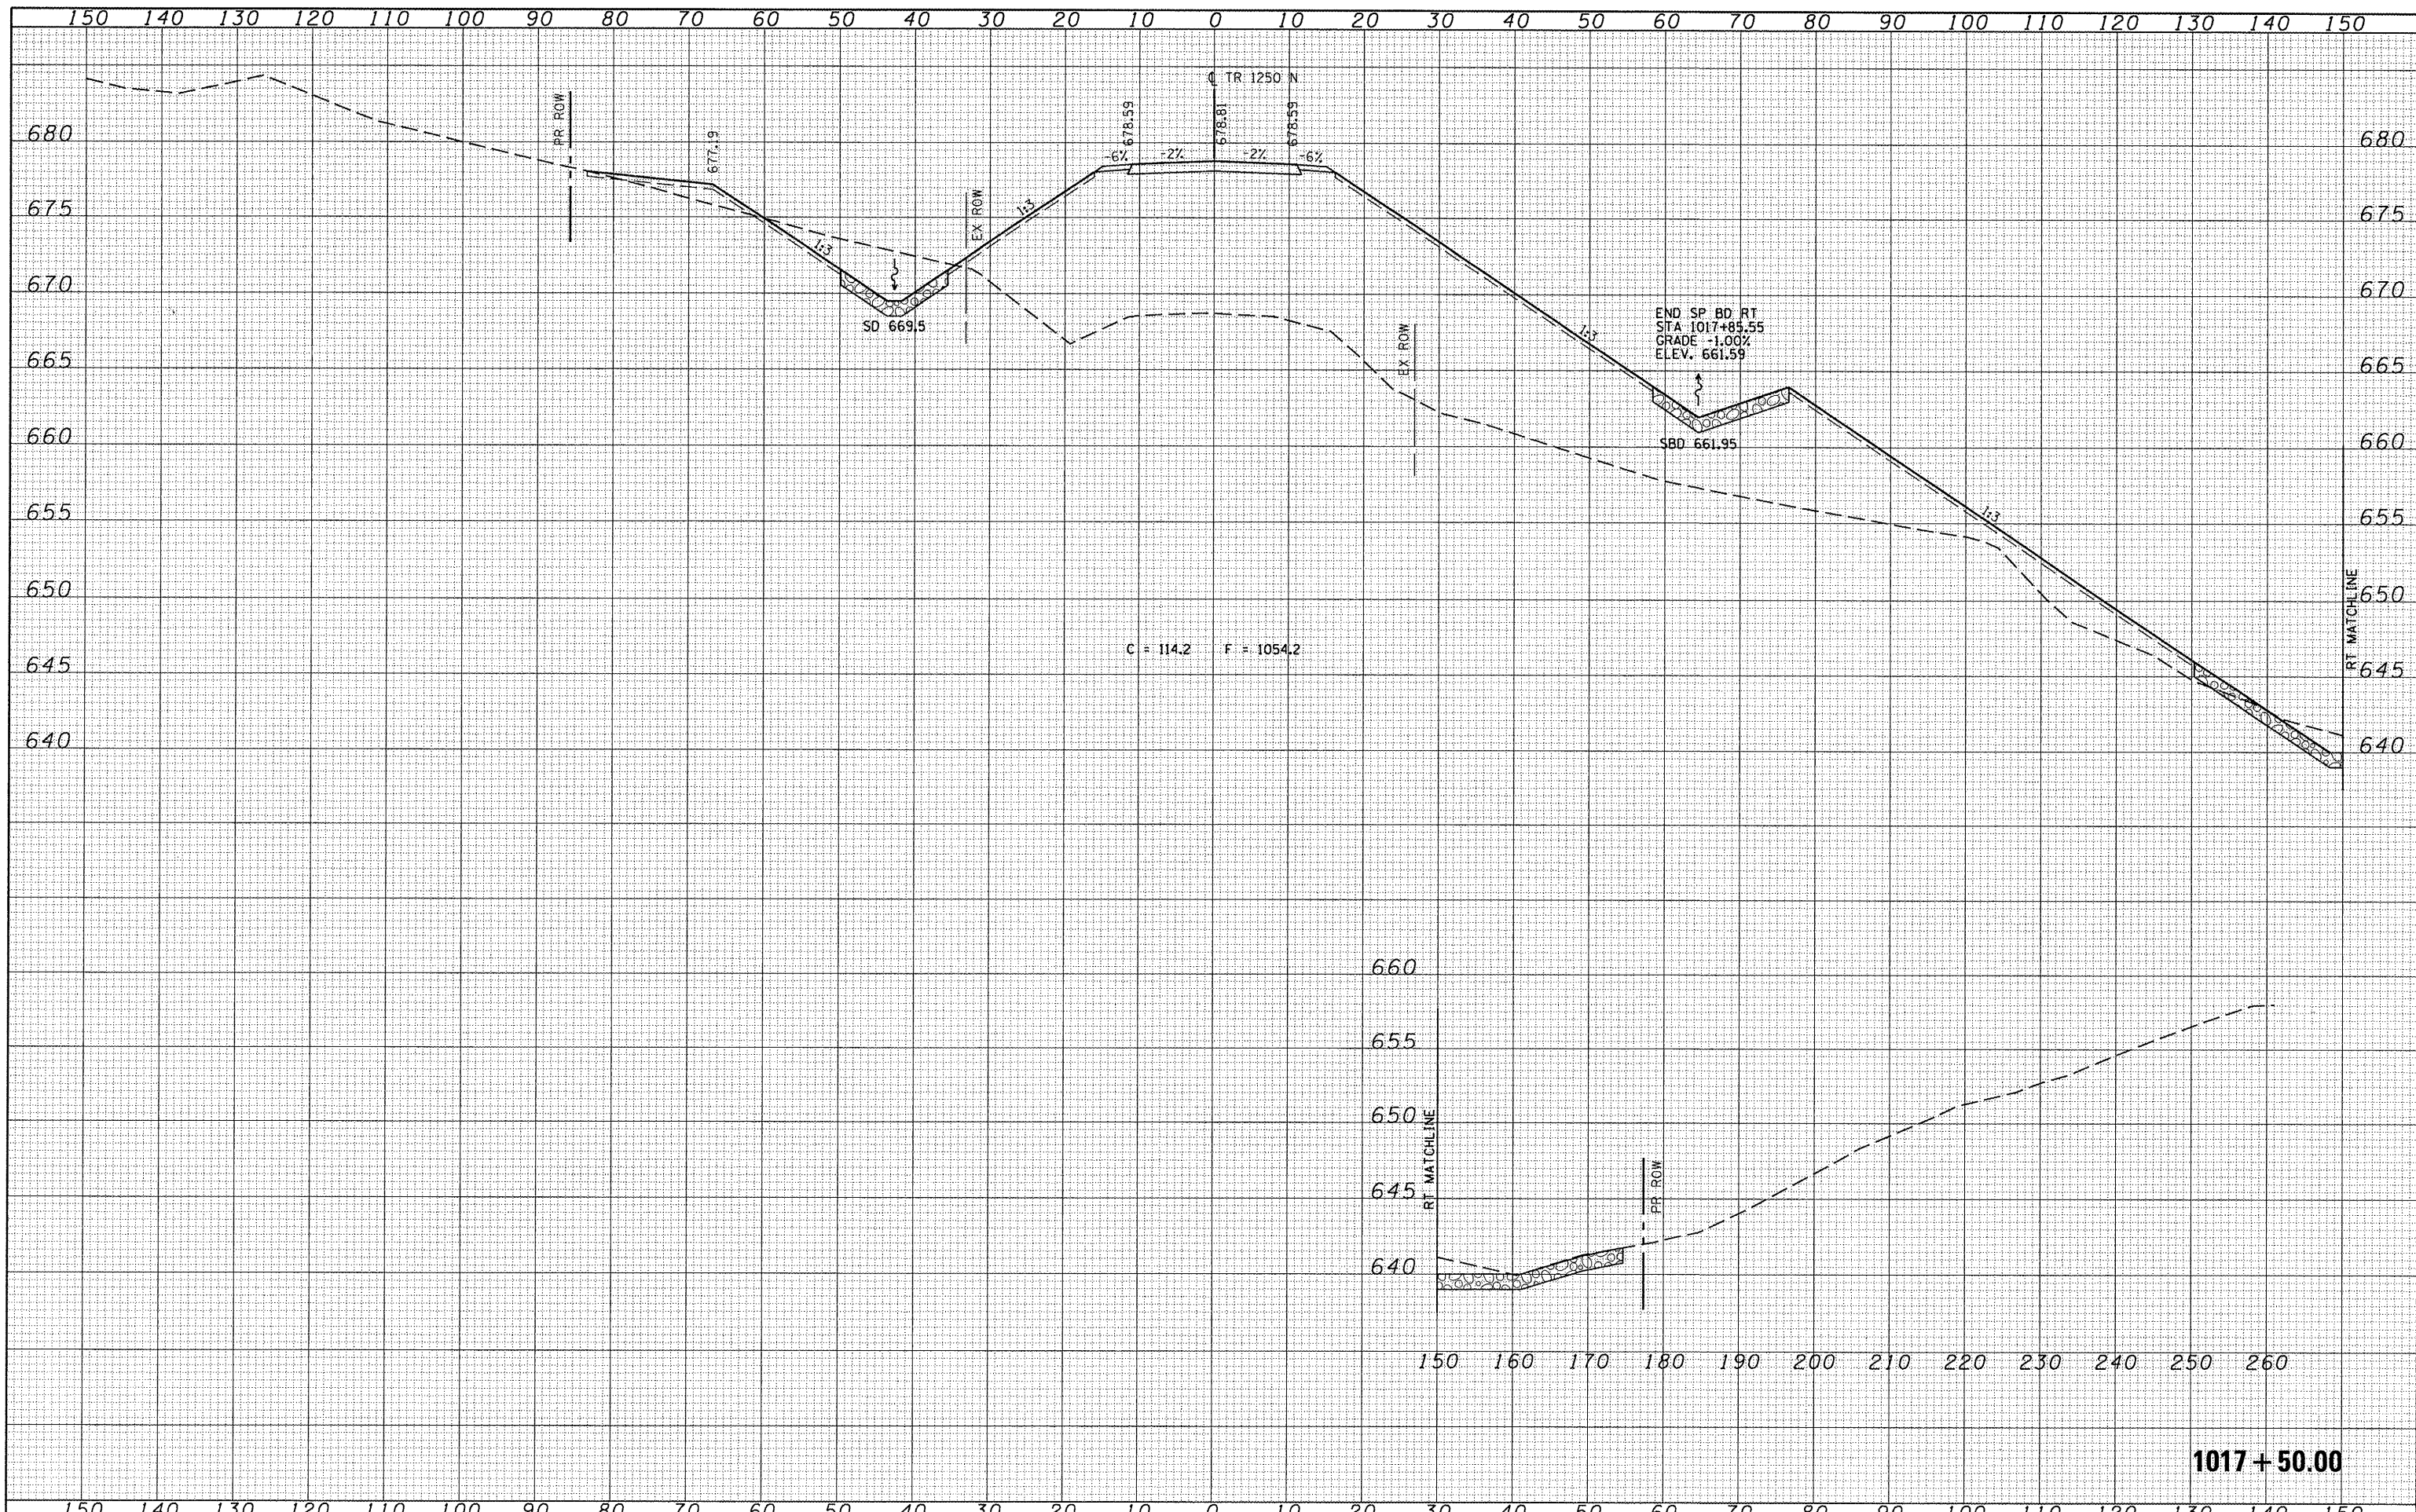

FILE NAME	USER NAME	DESIGNED	REVIS	STATE OF ILLINOIS DEPARTMENT OF TRANSPORTATION				TR 1250N (WEST ADAMS STREET EXTENSION) CROSS SECTION SHEET - TR 1250N				F.A.P. RTE.	SECTION	COUNTY	TOTAL SHEETS	SHEET NO.			
V:\Transportation\289\1250N (ADAMS) PLANS\ADAMS\XSSHEET.dgn	jwhite	-	-					SCALE: SHEET NO. 33 OF 41 SHEETS STA. 1017+50.00 TO STA. 1017+50.00				407	55-3HB-1	McDONOUGH	103	95			
		CHECKED	REVIS									CONTRACT NO. 68A41				ILLINOIS FED. AID PROJECT			
		DATE	REVIS																

1017 + 50.00