


FINAL SURVEY	DATE
SURVEYED	BY
PLOTTED	
NOTE BOOK	
TEMPLATE	
AREAS CHECKED	
NO.	

ORIGINAL SURVEY	DATE
SURVEYED	BY
PLOTTED	
NOTE BOOK	
TEMPLATE	
AREAS CHECKED	
NO.	

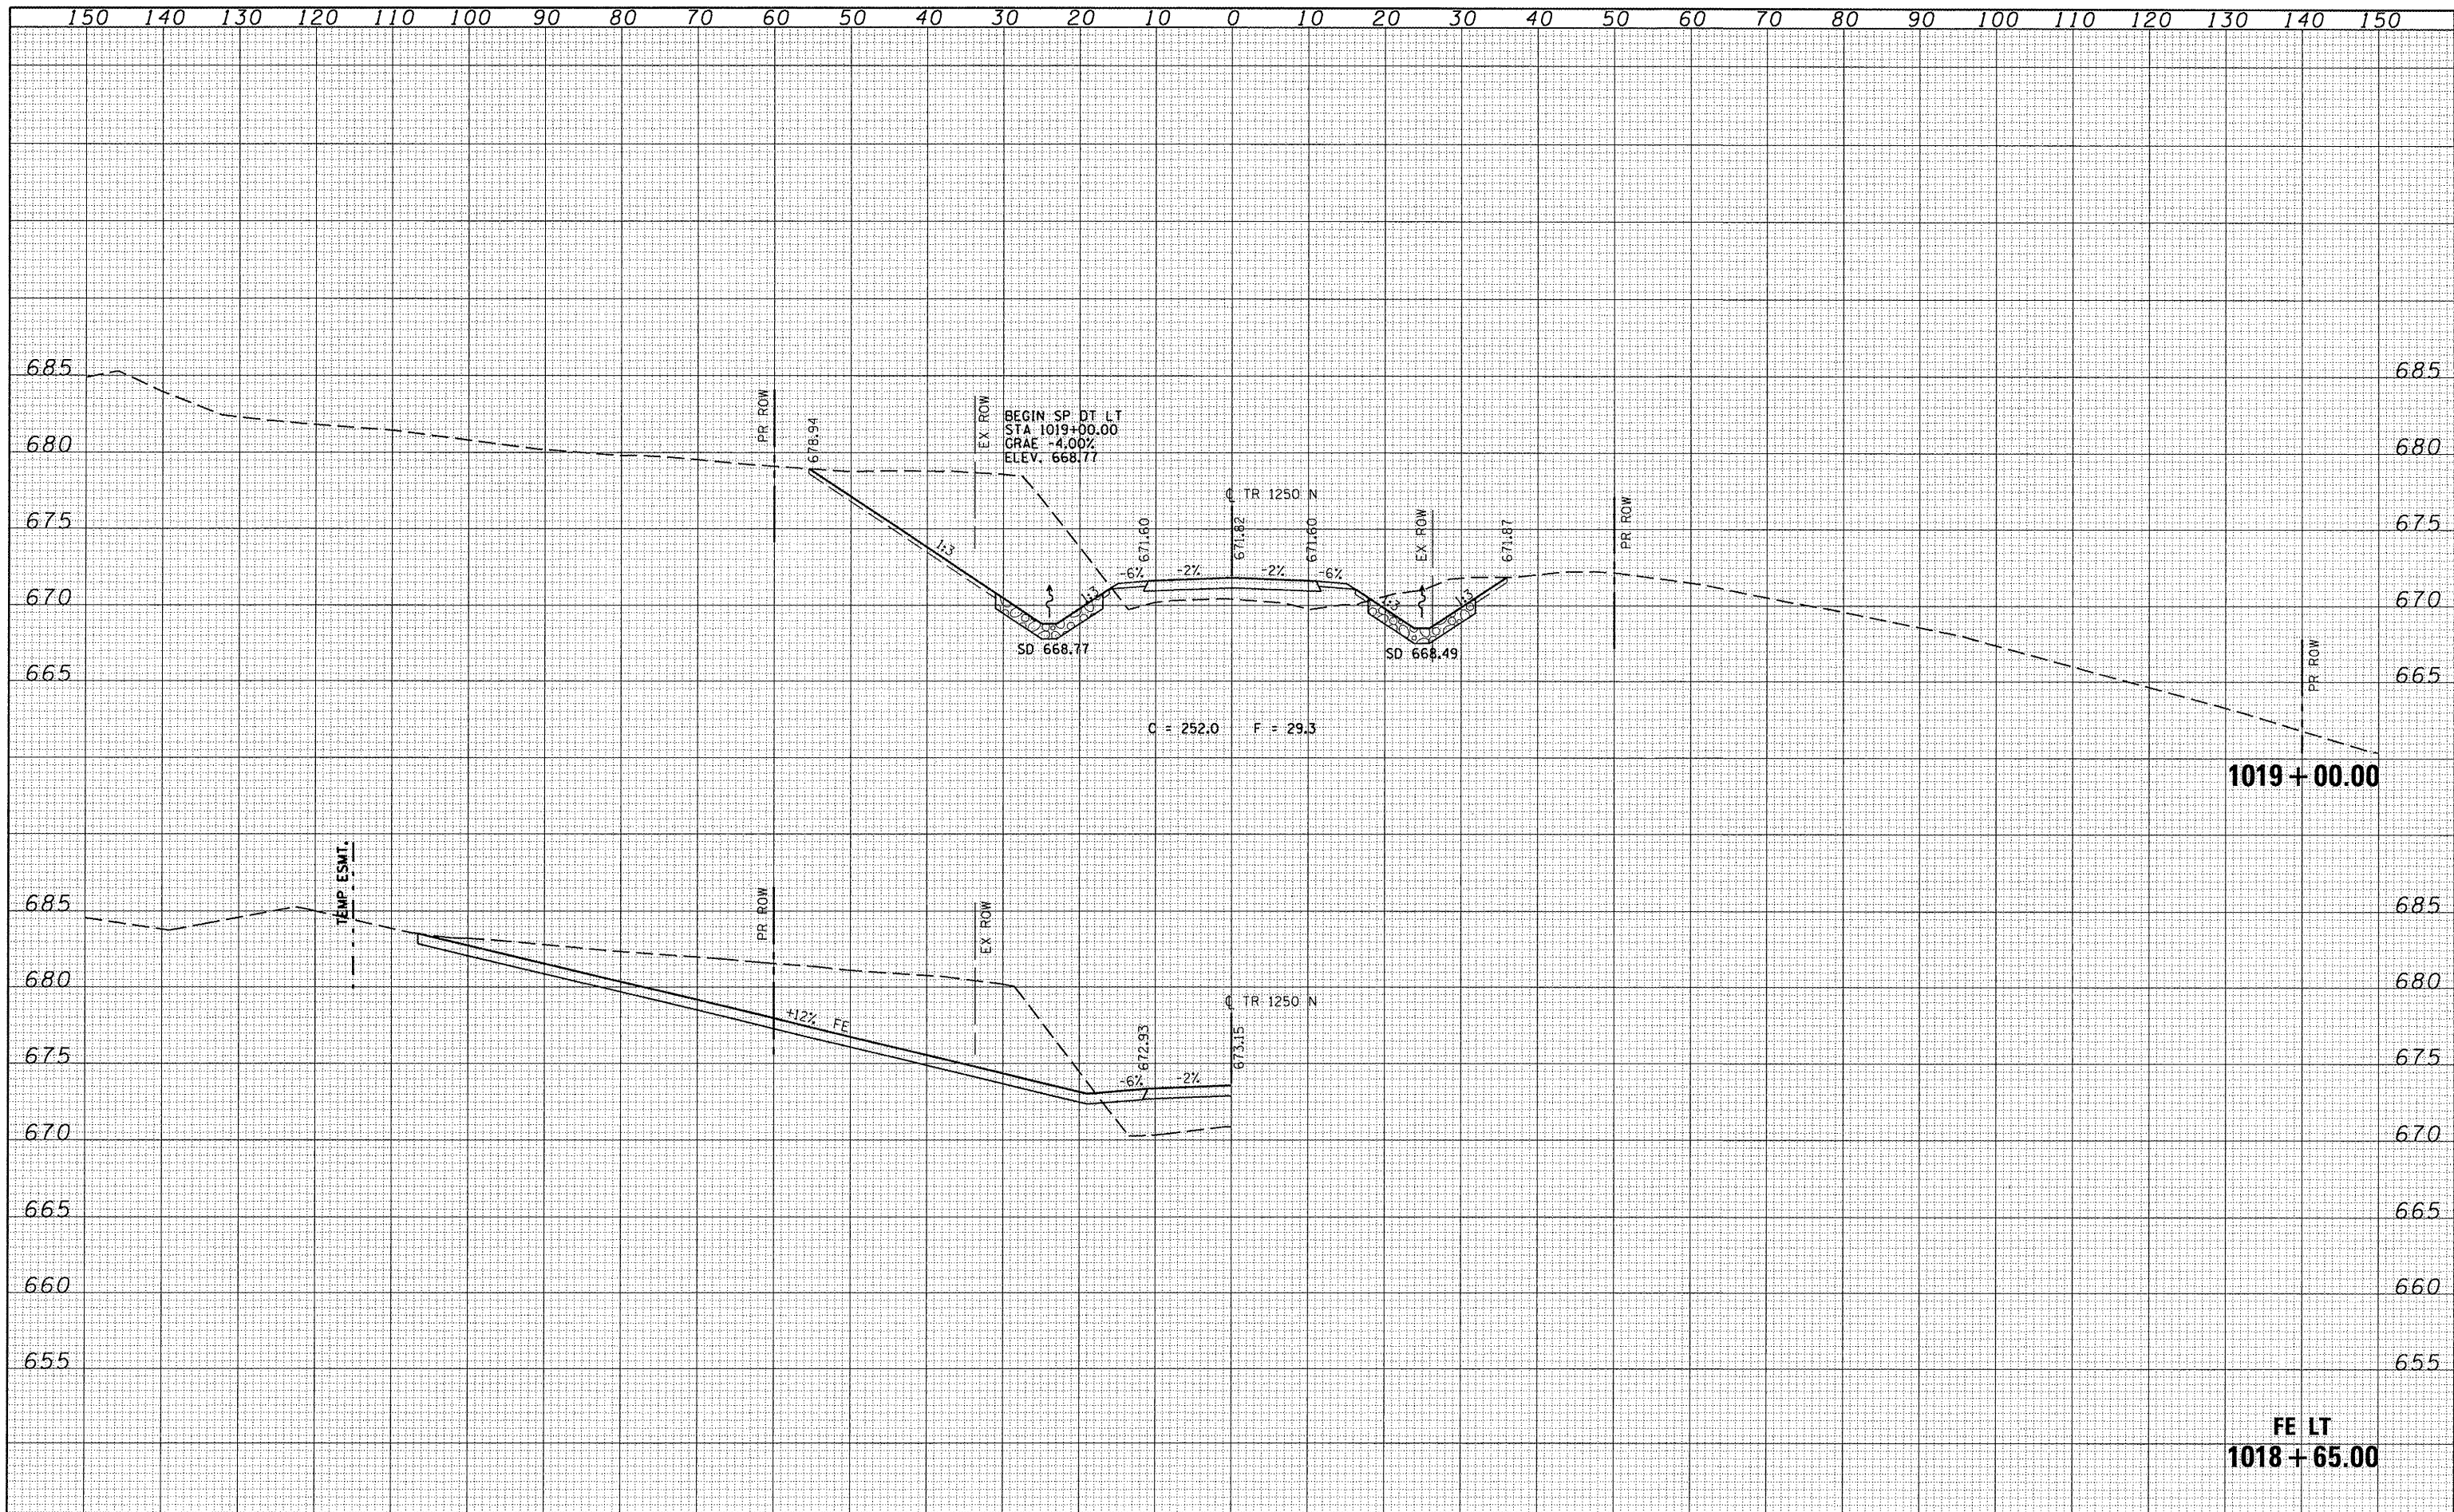

FILE NAME : V:\Transportation\2891\1250N (ADAMS) PLANS\ADAMS\XSSHEET.dgn	USER NAME = jwhite	DESIGNED -	REVISED -	<b>STATE OF ILLINOIS</b> <b>DEPARTMENT OF TRANSPORTATION</b>	<b>TR 1250N (WEST ADAMS STREET EXTENSION)</b> <b>CROSS SECTION SHEET - TR 1250N</b>		F.A.P. RTE. 407	SECTION 55-3HB-1	COUNTY McDONOUGH	TOTAL SHEETS 103	SHEET NO. 97	
	PLLOT SCALE = 20.0000' / IN.	DRAWN -	REVISED -		SCALE:	SHEET NO. 35 OF 41 SHEETS	STA. 1018+65.00 TO STA. 1019+00.00	ILLINOIS FED. AID PROJECT				
	PLLOT DATE = 10/21/2011	CHECKED -	REVISED -									
		DATE - 10/20/11	REVISED -									