


FINAL SURVEY	DATE
REVISIONS	BY
PLOTTED	
TEMPLATE	
NOTE BOOK	
AREAS CHECKED	
NO.	

ORIGINAL SURVEY	DATE
REVISIONS	BY
PLOTTED	
TEMPLATE	
NOTE BOOK	
AREAS CHECKED	
NO.	

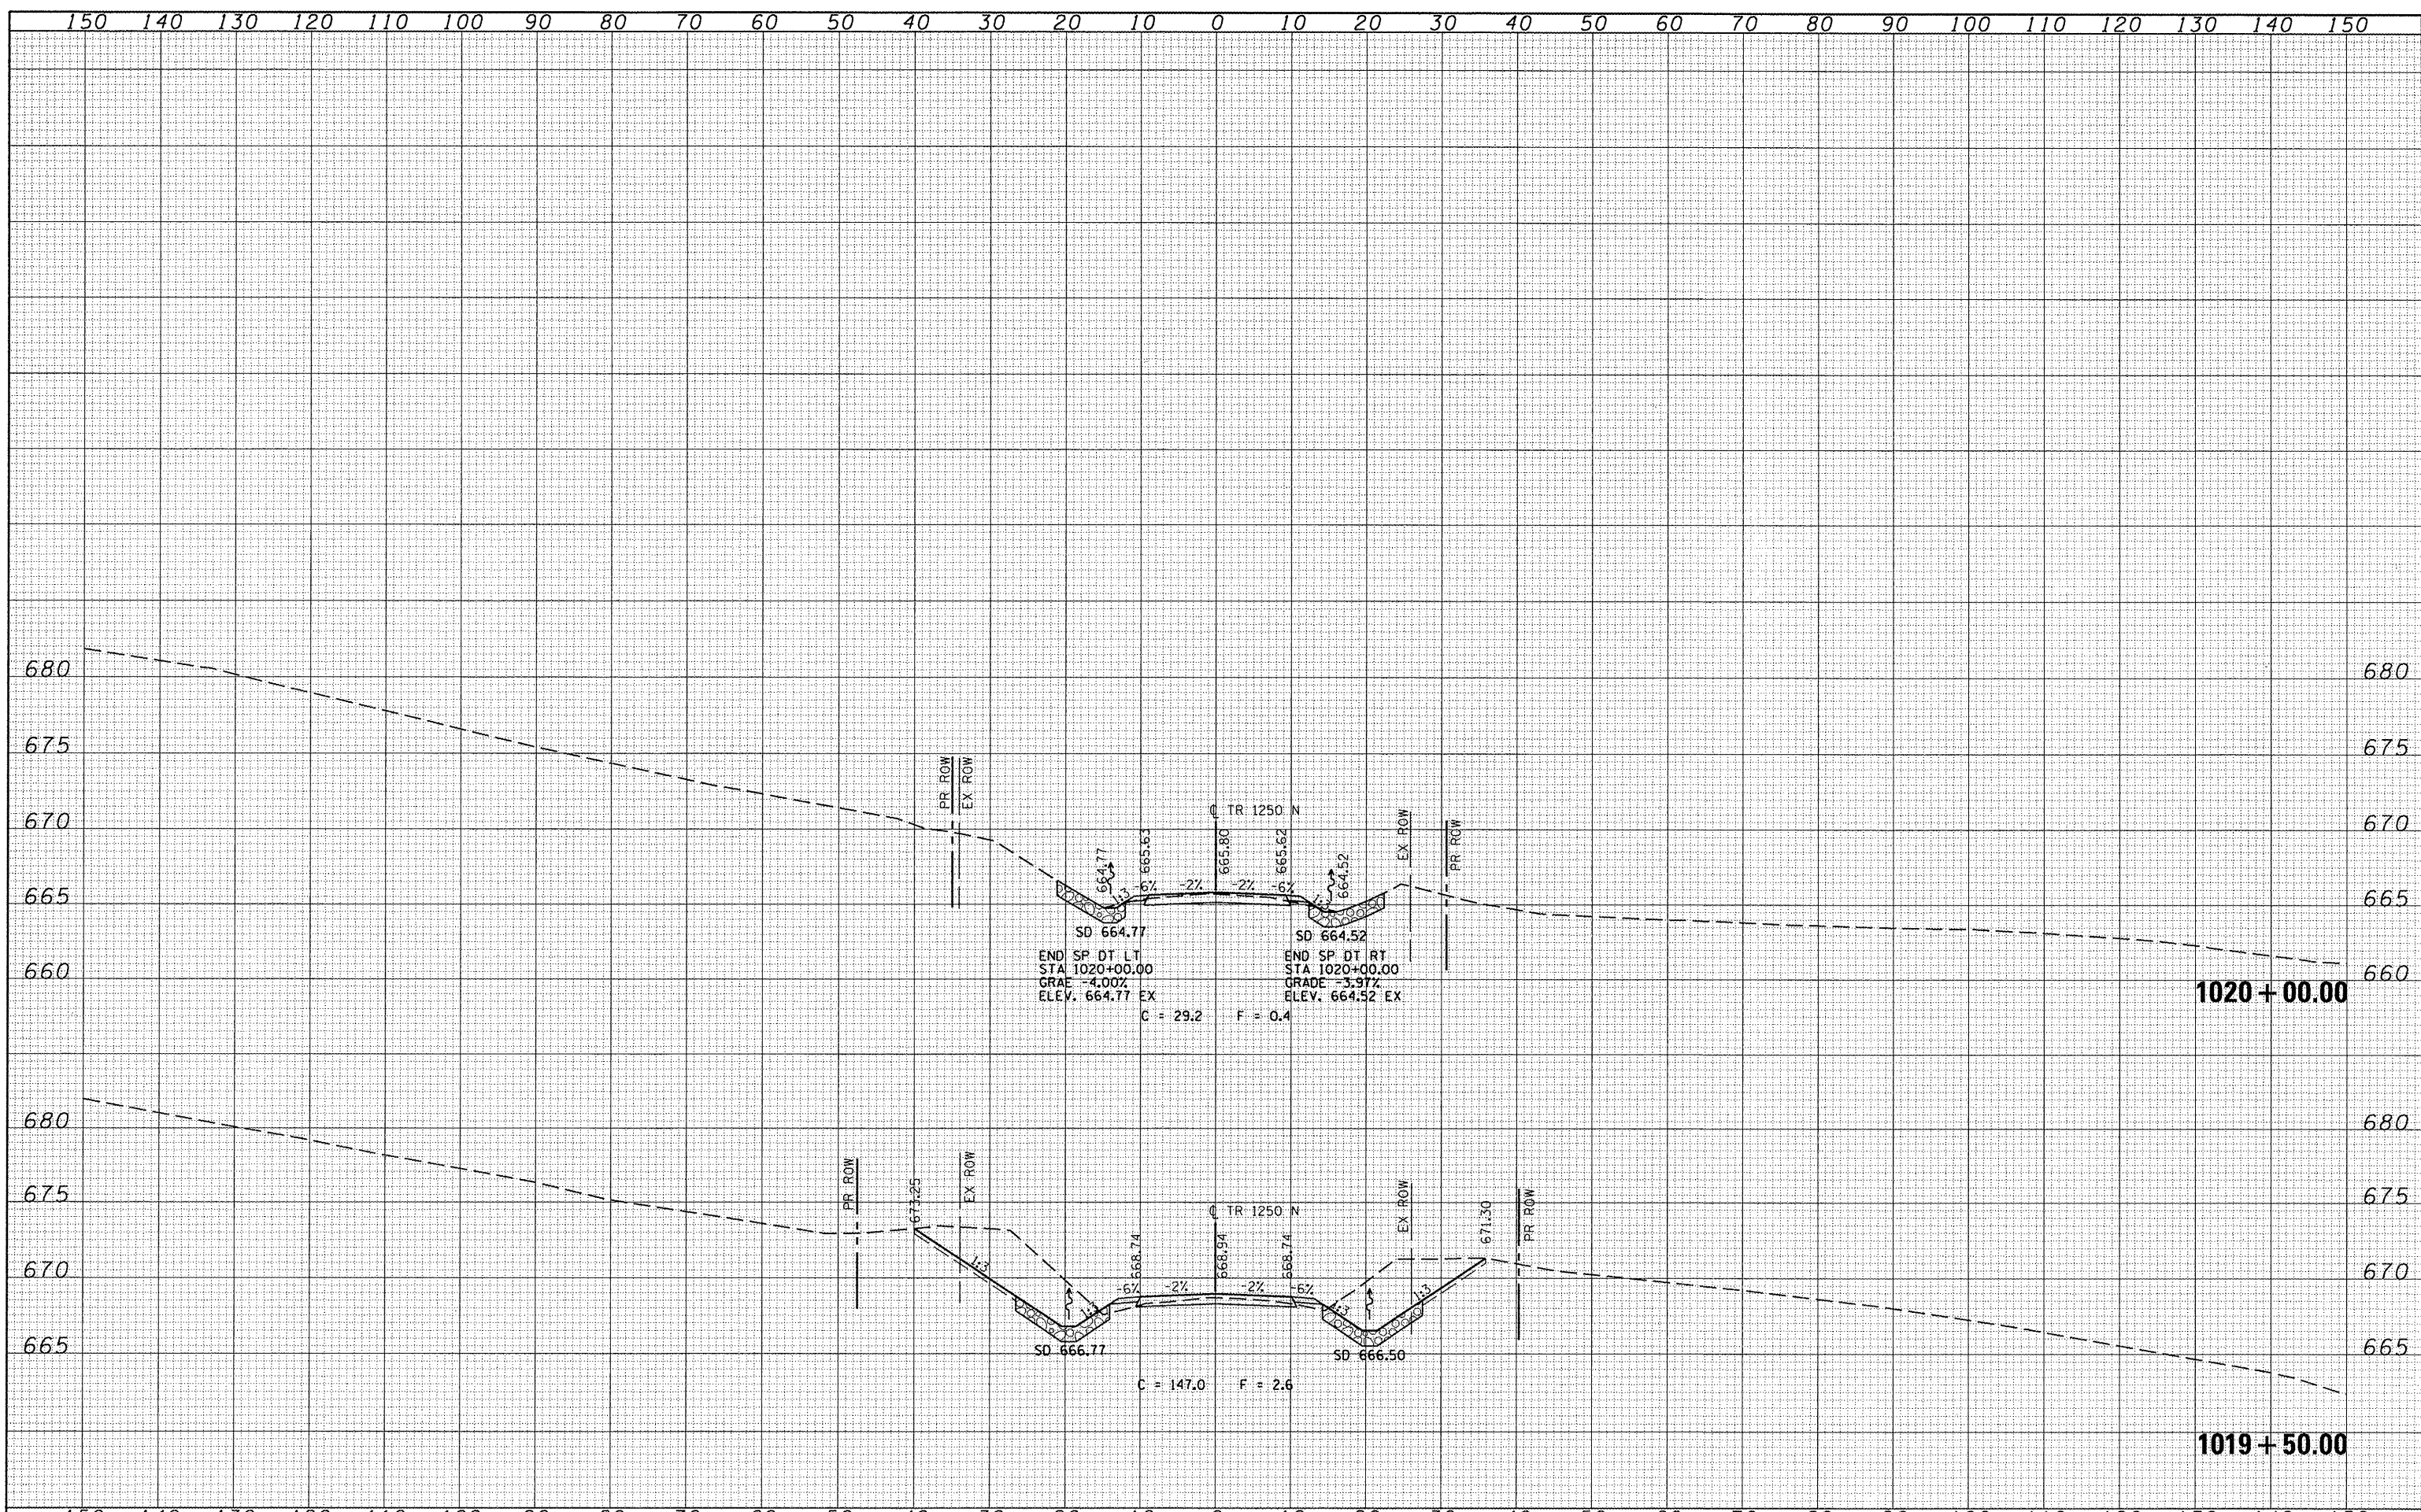

FILE NAME =	USER NAME = jwhite	DESIGNED -	REVISED -	STATE OF ILLINOIS DEPARTMENT OF TRANSPORTATION	TR 1250N (WEST ADAMS STREET EXTENSION) CROSS SECTION SHEET - TR 1250N				F.A.P. RTE. 407	SECTION 55-3HB-1	COUNTY McDONOUGH	TOTAL SHEETS 103	SHEET NO. 98
V:\Transportation\289\1250N (ADAMS) PLANS\ADAMS\XSSHEET.dgn	PLOT SCALE = 20.0000' / IN.	DRAWN -	REVISED -		SCALE:	SHEET NO. 36 OF 41 SHEETS	STA. 1019+50.00 TO STA. 1020+00.00	CONTRACT NO. 68A41		ILLINOIS FED. AID PROJECT			
	PLOT DATE = 10/21/2011	CHECKED -	REVISED -										
		DATE = 10/20/11	REVISED -										