


FINAL SURVEY	NO.
DESIGNED	
DRAWN	
CHECKED	
REVISIONS	
DATE	

ORIGINAL SURVEY	NO.
DESIGNED	
DRAWN	
CHECKED	
REVISIONS	
DATE	

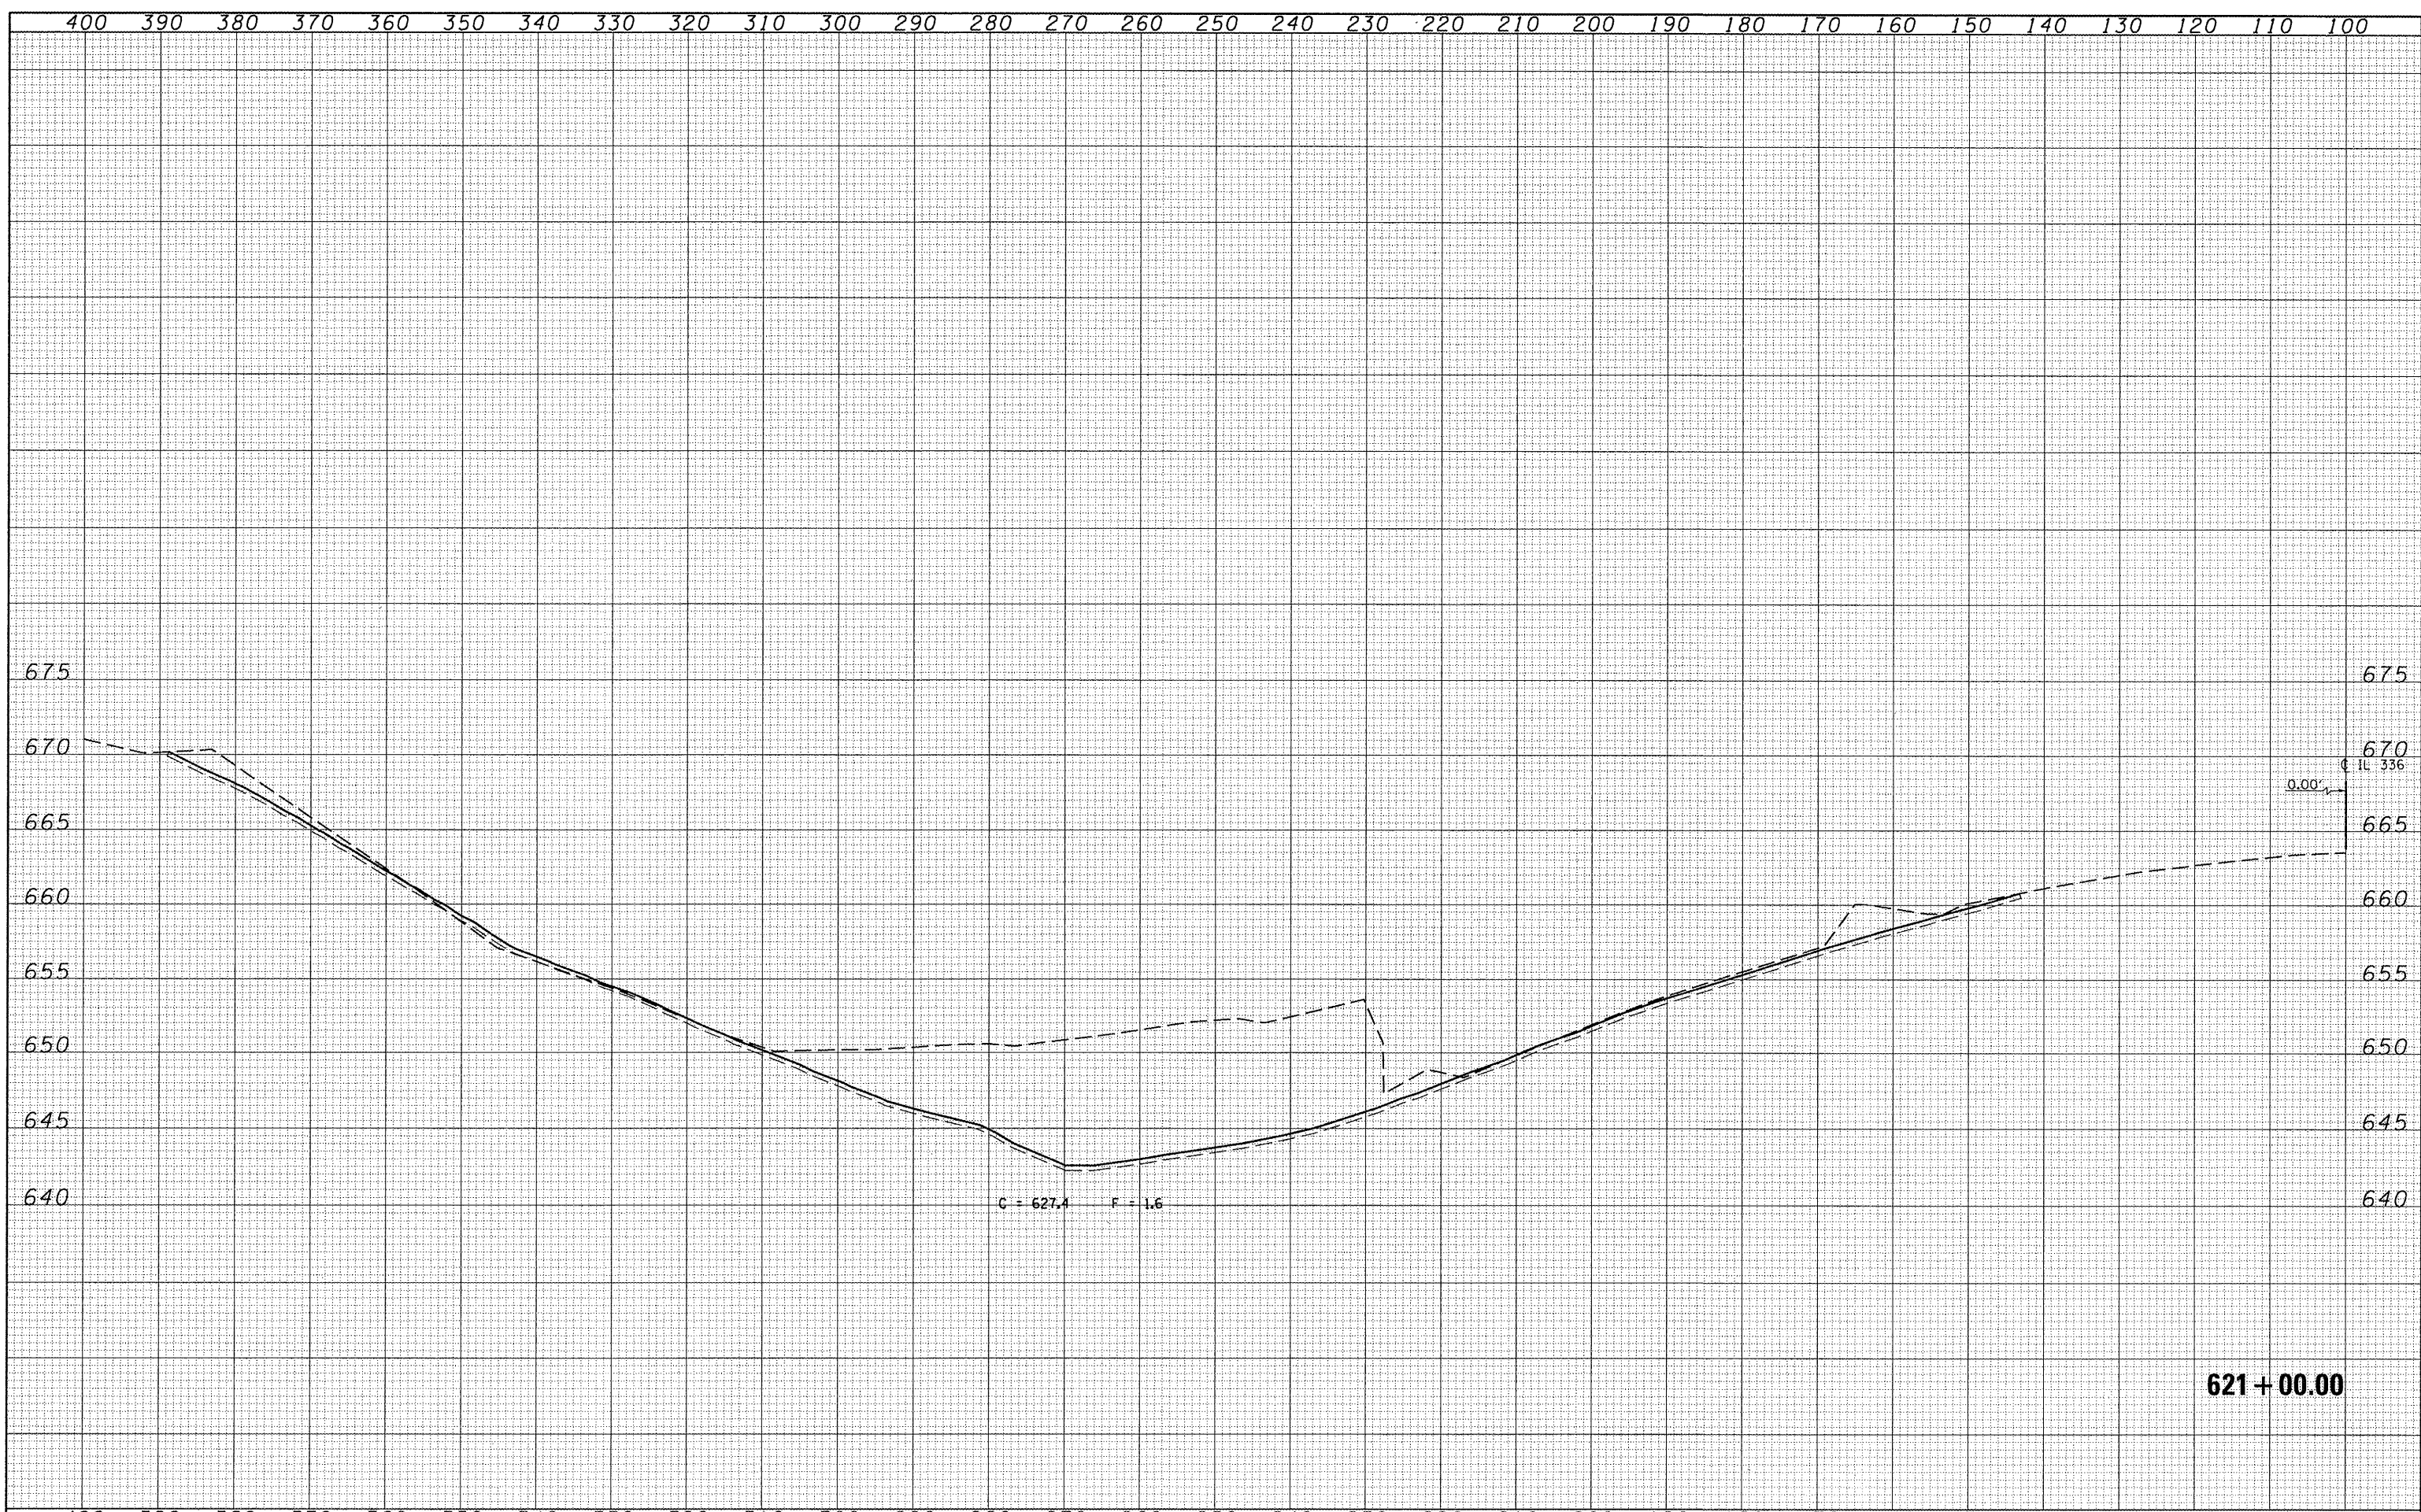

FILE NAME	USER NAME = jwhite	DESIGNED -	REVISIONS -	STATE OF ILLINOIS DEPARTMENT OF TRANSPORTATION				FAP 407 (IL RTE 336) CROSS SECTION SHEET - TR 1250N				F.A.P. RTE.	SECTION	COUNTY	TOTAL SHEETS	SHEET NO.
V:\Transportation\289\1250N (ADAMS) PLANS\ADAMS\XSSHEET.dgn		DRAWN -	REVISIONS -					SCALE:	SHEET NO. 37 OF 41 SHEETS	STA. 621+00.00 TO STA. 621+00.00	407	55-3HB-1	McDONOUGH	103	99	
PLOT SCALE = 20.0000' / IN.		CHECKED -	REVISIONS -					CONTRACT NO. 68A41				ILLINOIS FED. AID PROJECT				
PLOT DATE = 10/21/2011		DATE = 10/20/11	REVISIONS -													