


DATE	
BY	
FINAL SURVEY	
SURVEYED	
NOTED	
PLOTTED	
NOTE BOOK	
NO.	
AREAS CHECKED	

DATE	
BY	
ORIGINAL SURVEY	
SURVEYED	
NOTED	
PLOTTED	
NOTE BOOK	
NO.	
AREAS CHECKED	

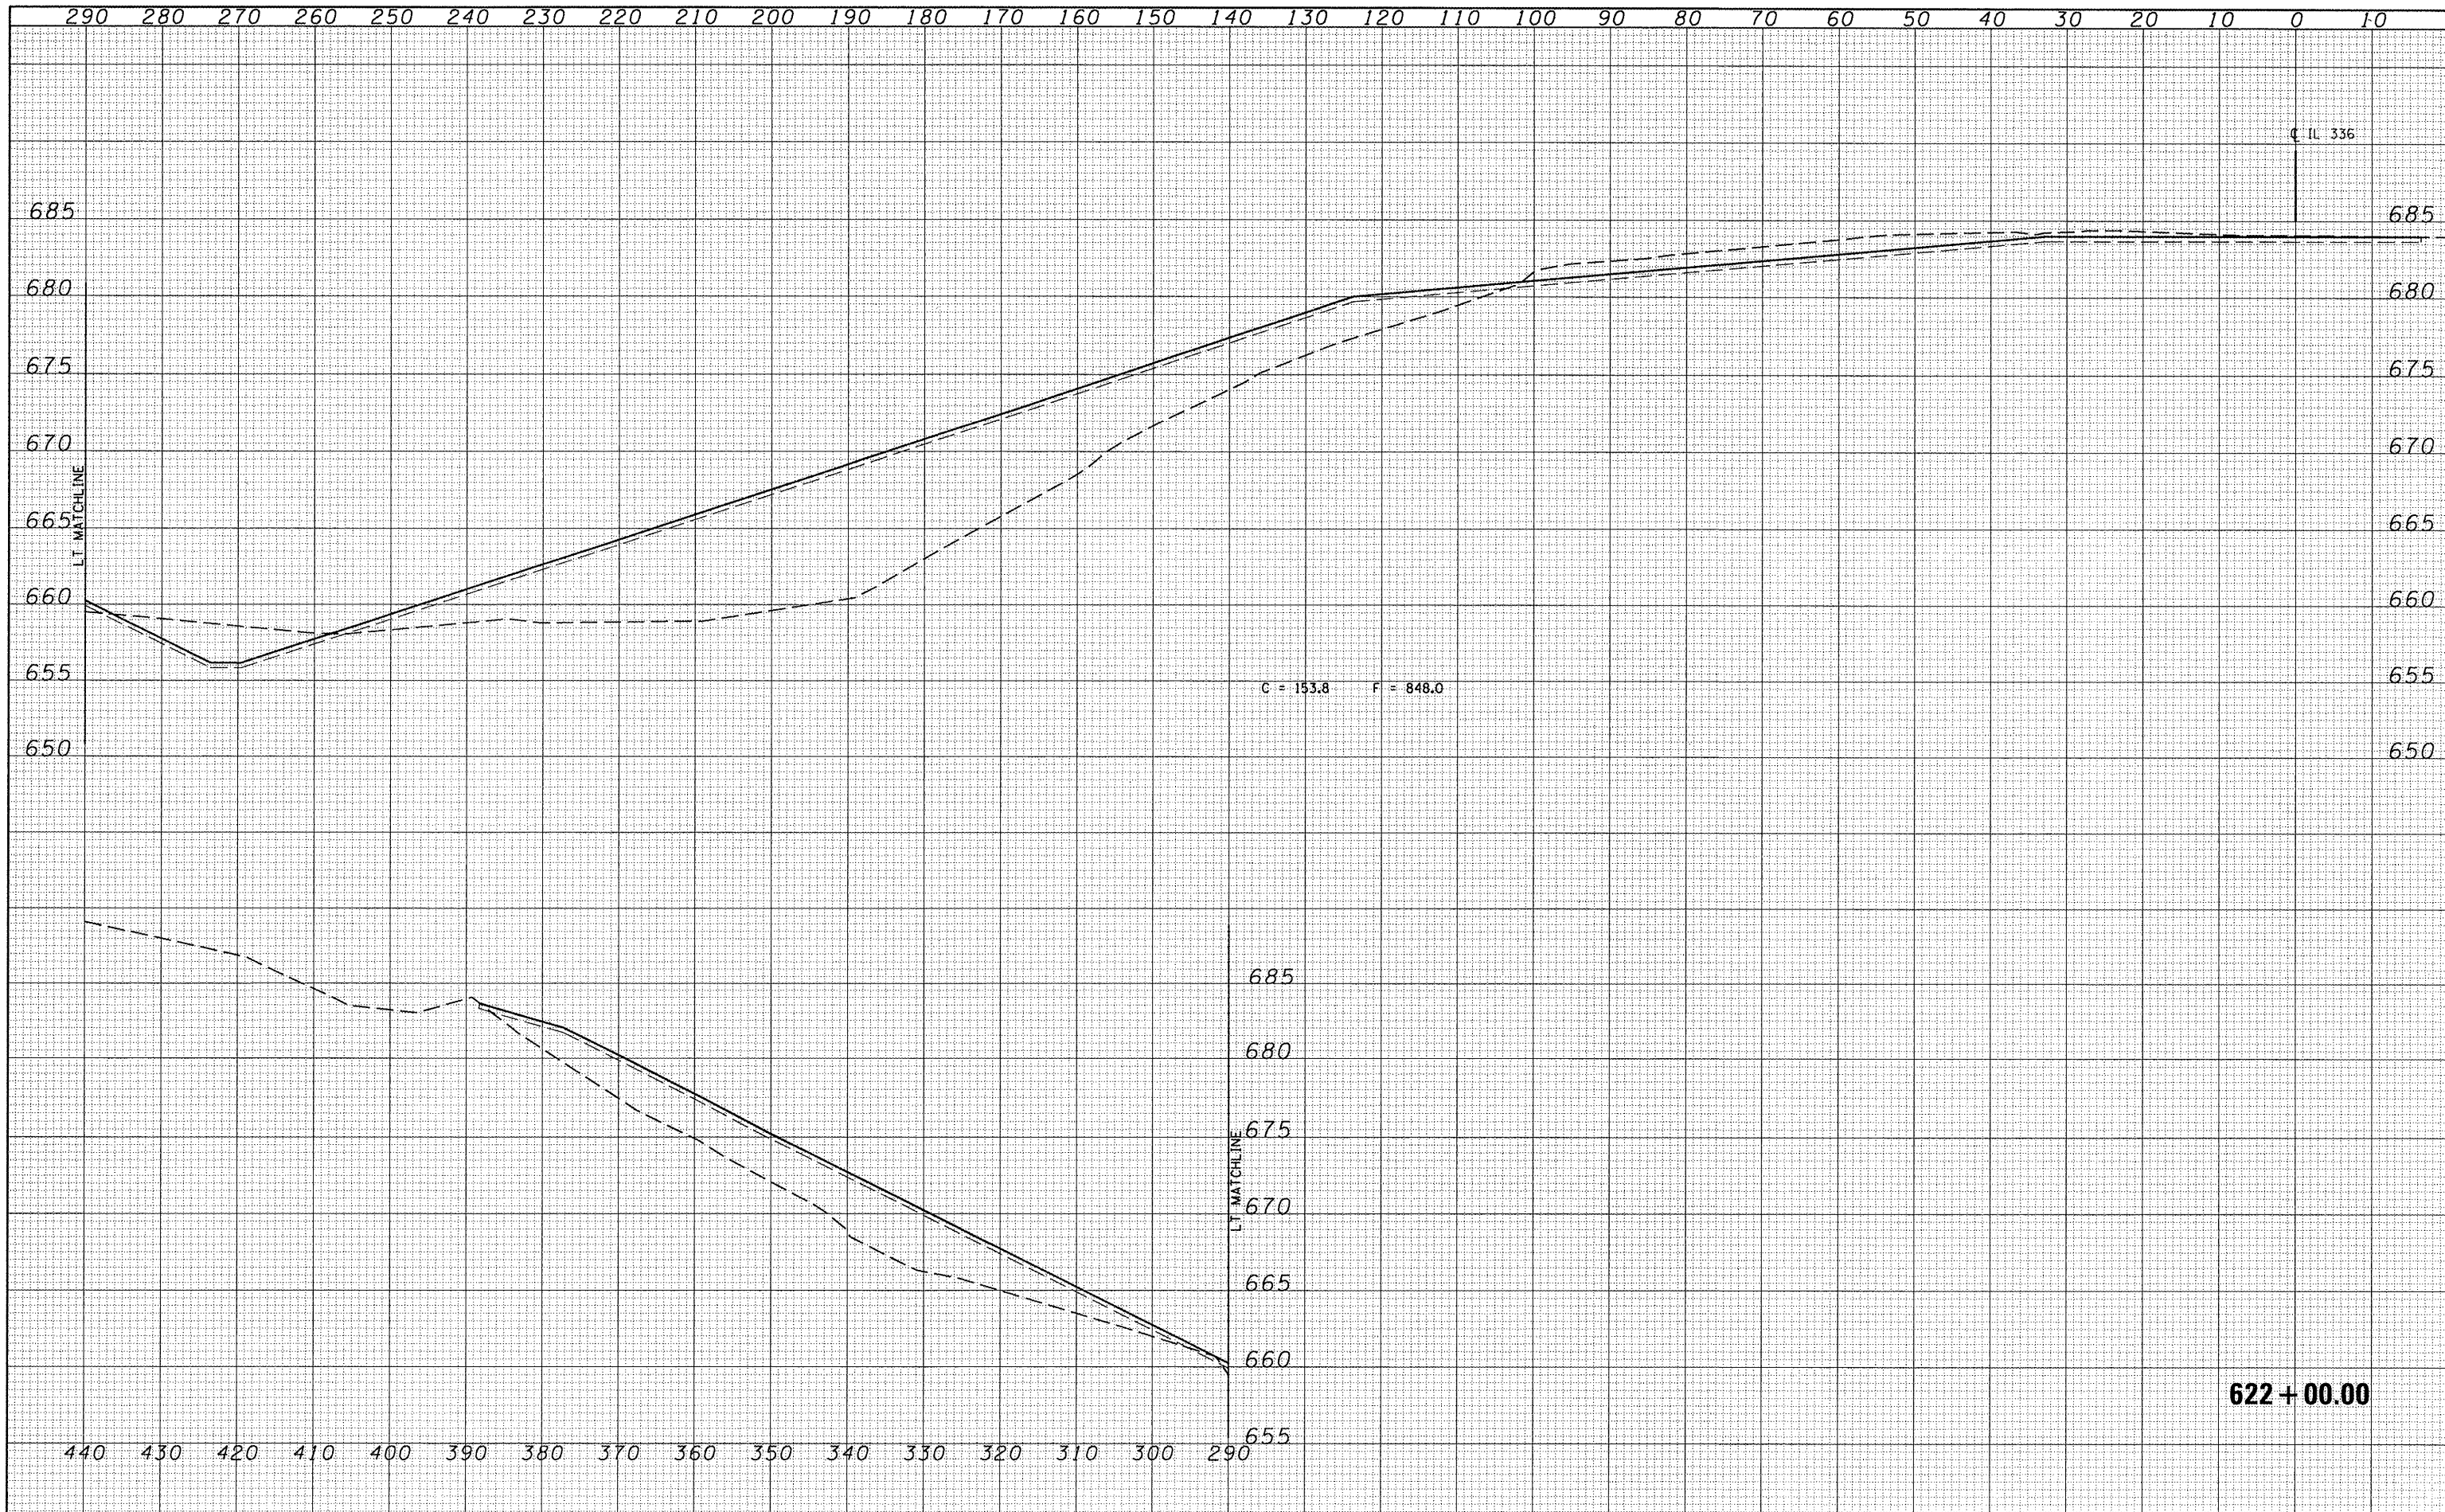

FILE NAME :	USER NAME = jwhite	DESIGNED -	REVISED -	<b>STATE OF ILLINOIS</b> <b>DEPARTMENT OF TRANSPORTATION</b>	<b>FAP 407 (IL RTE 336)</b> <b>CROSS SECTION SHEET - TR 1250N</b>	F.A.P. RTE. 407	SECTION	COUNTY	TOTAL SHEETS	SHEET NO.
V:\Transportation\2891\1250N (ADAMS) PLANS\ADAMS\XSSHEET.dgn	DRAWN -	REVISED -	55-3HB-1				McDONOUGH	103	100	
PLOT SCALE = 20.0000' / IN.	CHECKED -	REVISED -	CONTRACT NO. 68A41							
PLOT DATE = 10/21/2011	DATE = 10/20/11	REVISED -	ILLINOIS FED. AID PROJECT							
		SCALE:		SHEET NO. 38 OF 41 SHEETS		STA. 622+00.00 TO STA. 622+00.00				