


BY	DATE
SUPERVISED	
DESIGNED	
TEMPLATE	
AREAS CHECKED	
FINAL SURVEY	
NOTE BOOK	
NO.	

BY	DATE
SUPERVISED	
DESIGNED	
TEMPLATE	
AREAS CHECKED	
ORIGINAL SURVEY	
NOTE BOOK	
NO.	

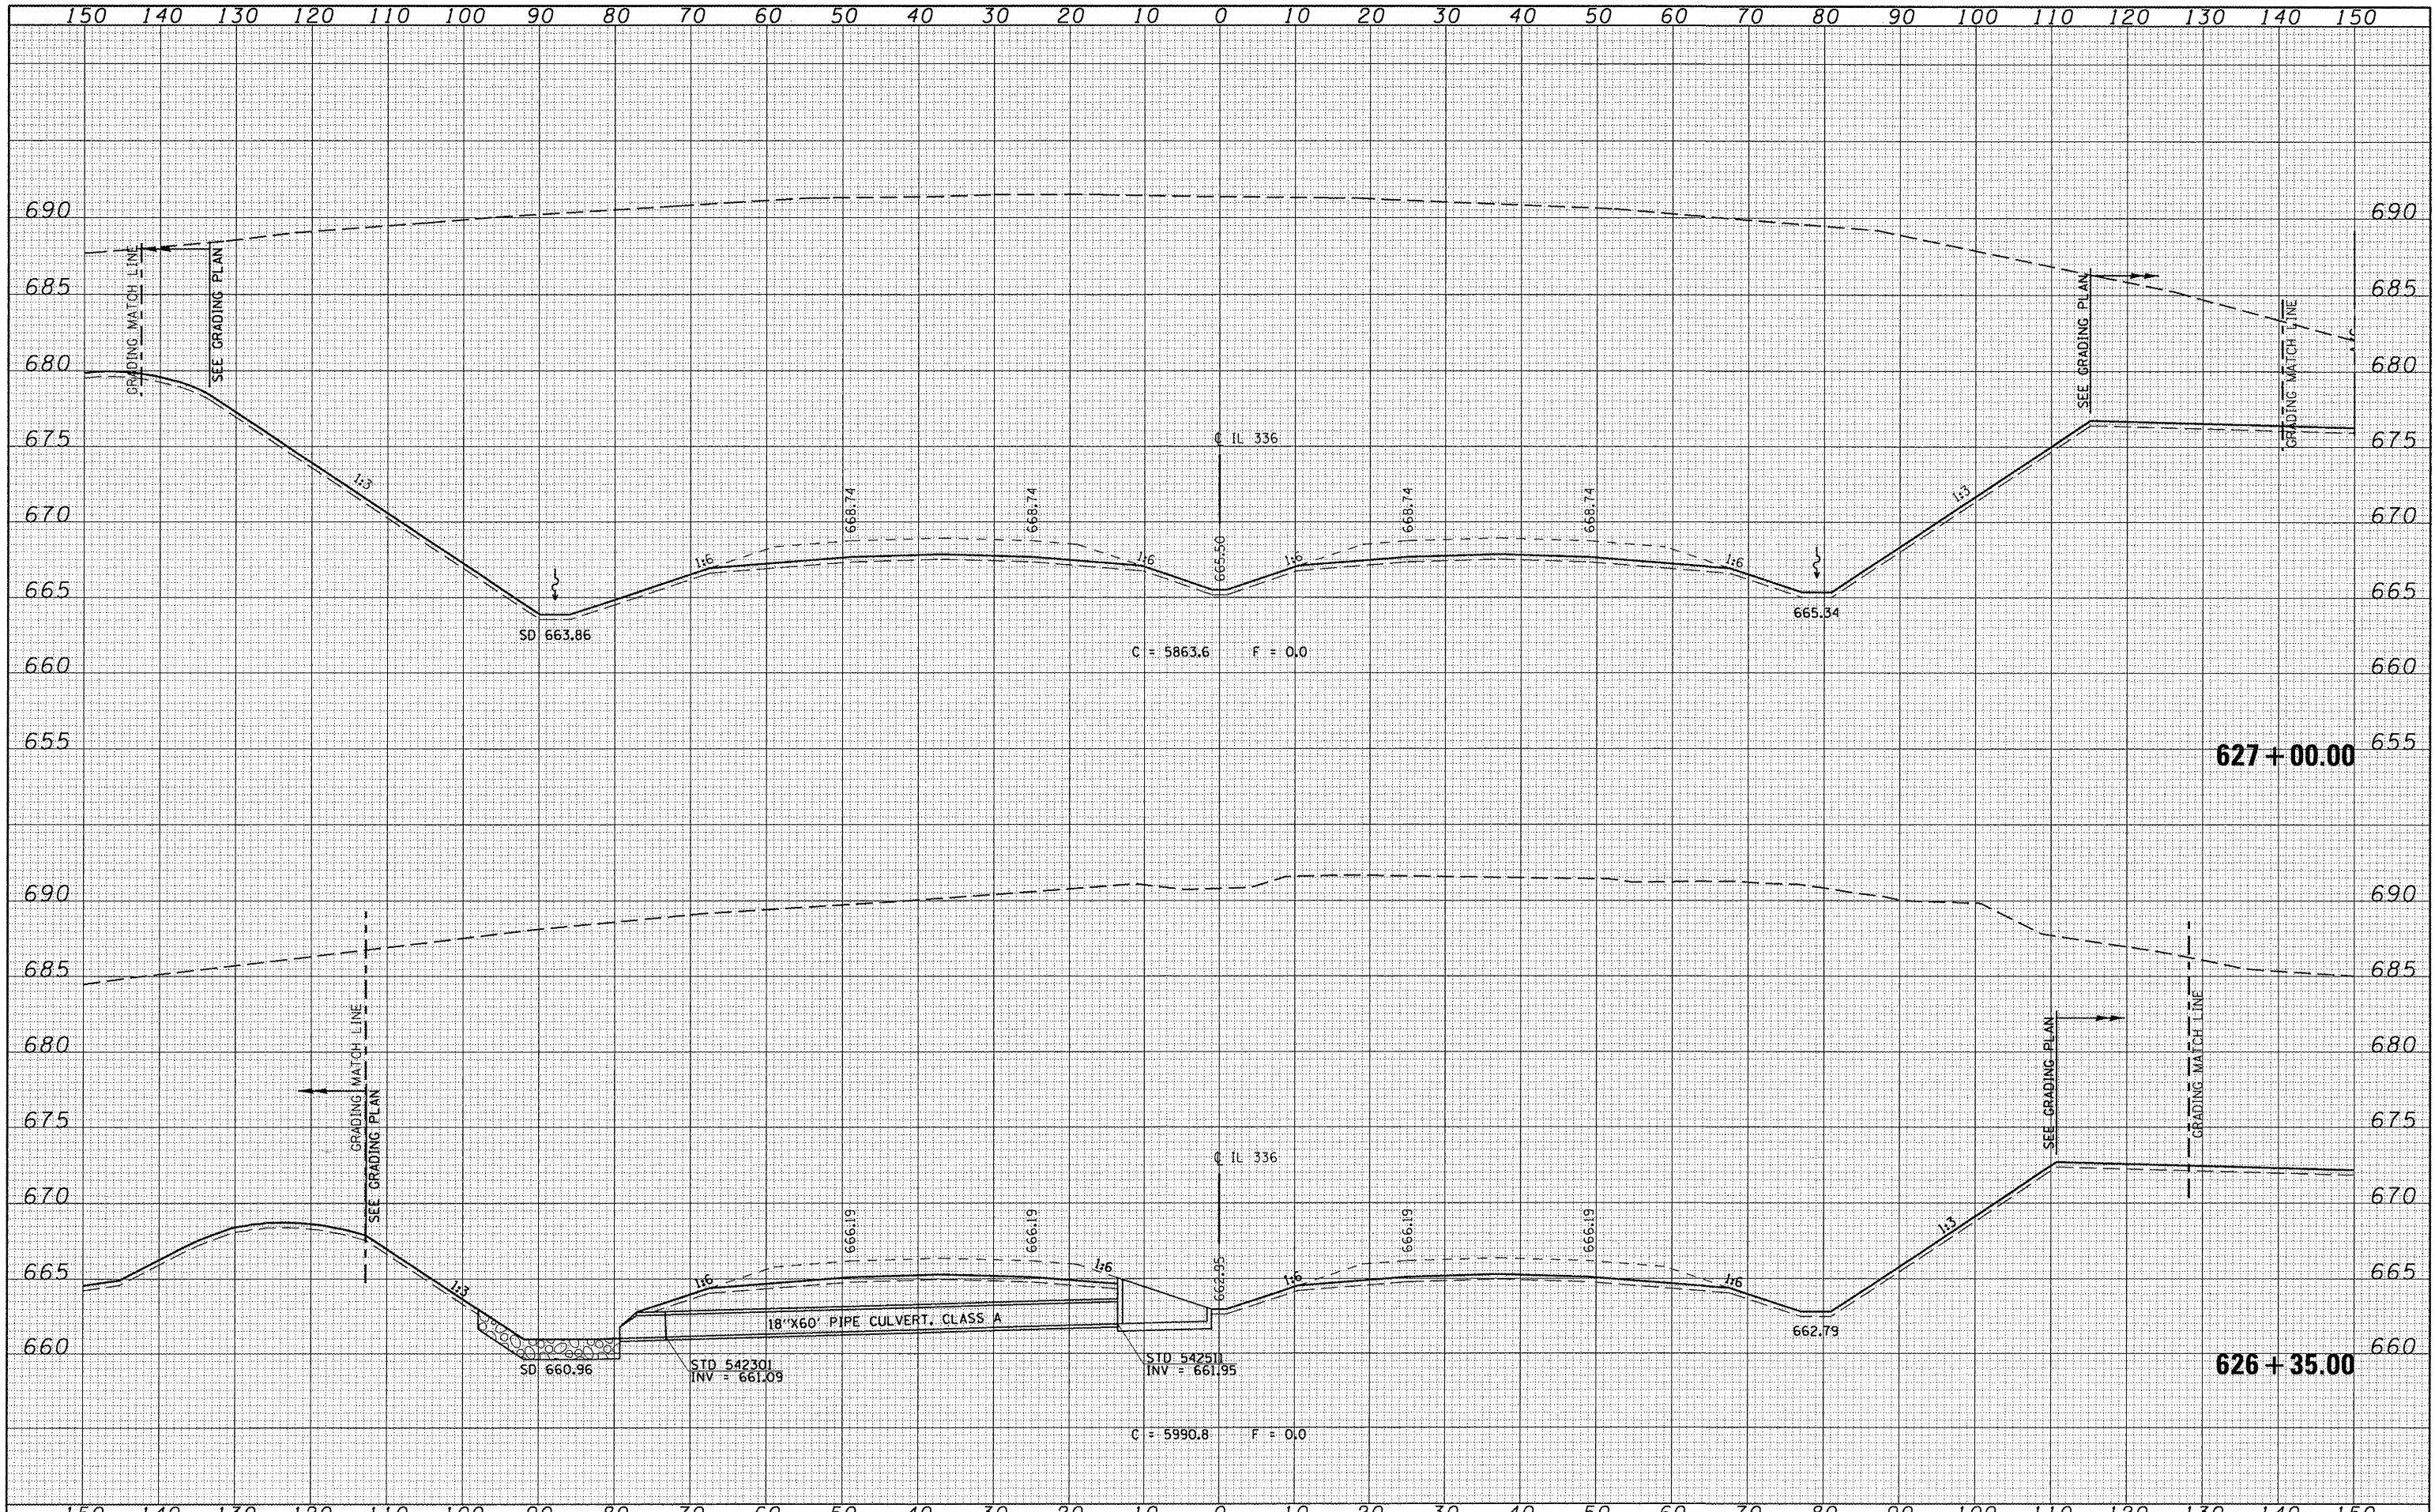

FILE NAME =	USER NAME = jwhite	DESIGNED -	REVISED -	STATE OF ILLINOIS DEPARTMENT OF TRANSPORTATION	FAP 407 (IL RTE 336) CROSS SECTION SHEET - TR 1250N	F.A.P. RTE.	SECTION	COUNTY	TOTAL SHEETS	SHEET NO.
V:\transportation\2091\1250N (ADAMS) PLANS\ADAMS\SSSHEET.dgn		DRAWN -	REVISED -			407	55-3HB-1	McDONOUGH	103	103
PLOT SCALE = 20.0000' / IN.		CHECKED -	REVISED -			CONTRACT NO. 68A41				
PLOT DATE = 10/21/2011		DATE = 10/20/11	REVISED -			ILLINOIS FED. AID PROJECT				
SCALE:					SHEET NO. 41 OF 41 SHEETS		STA. 626+15.00 TO STA. 627+00.00			