


PROJECT NO.	SECTION	COUNTY	TOTAL SHEETS	SHEET NO.
E.A. 5	10X-75B	SANGAMON	25	12
STA.	TO STA.		PROJECT	
			SECTION 10X-75B	

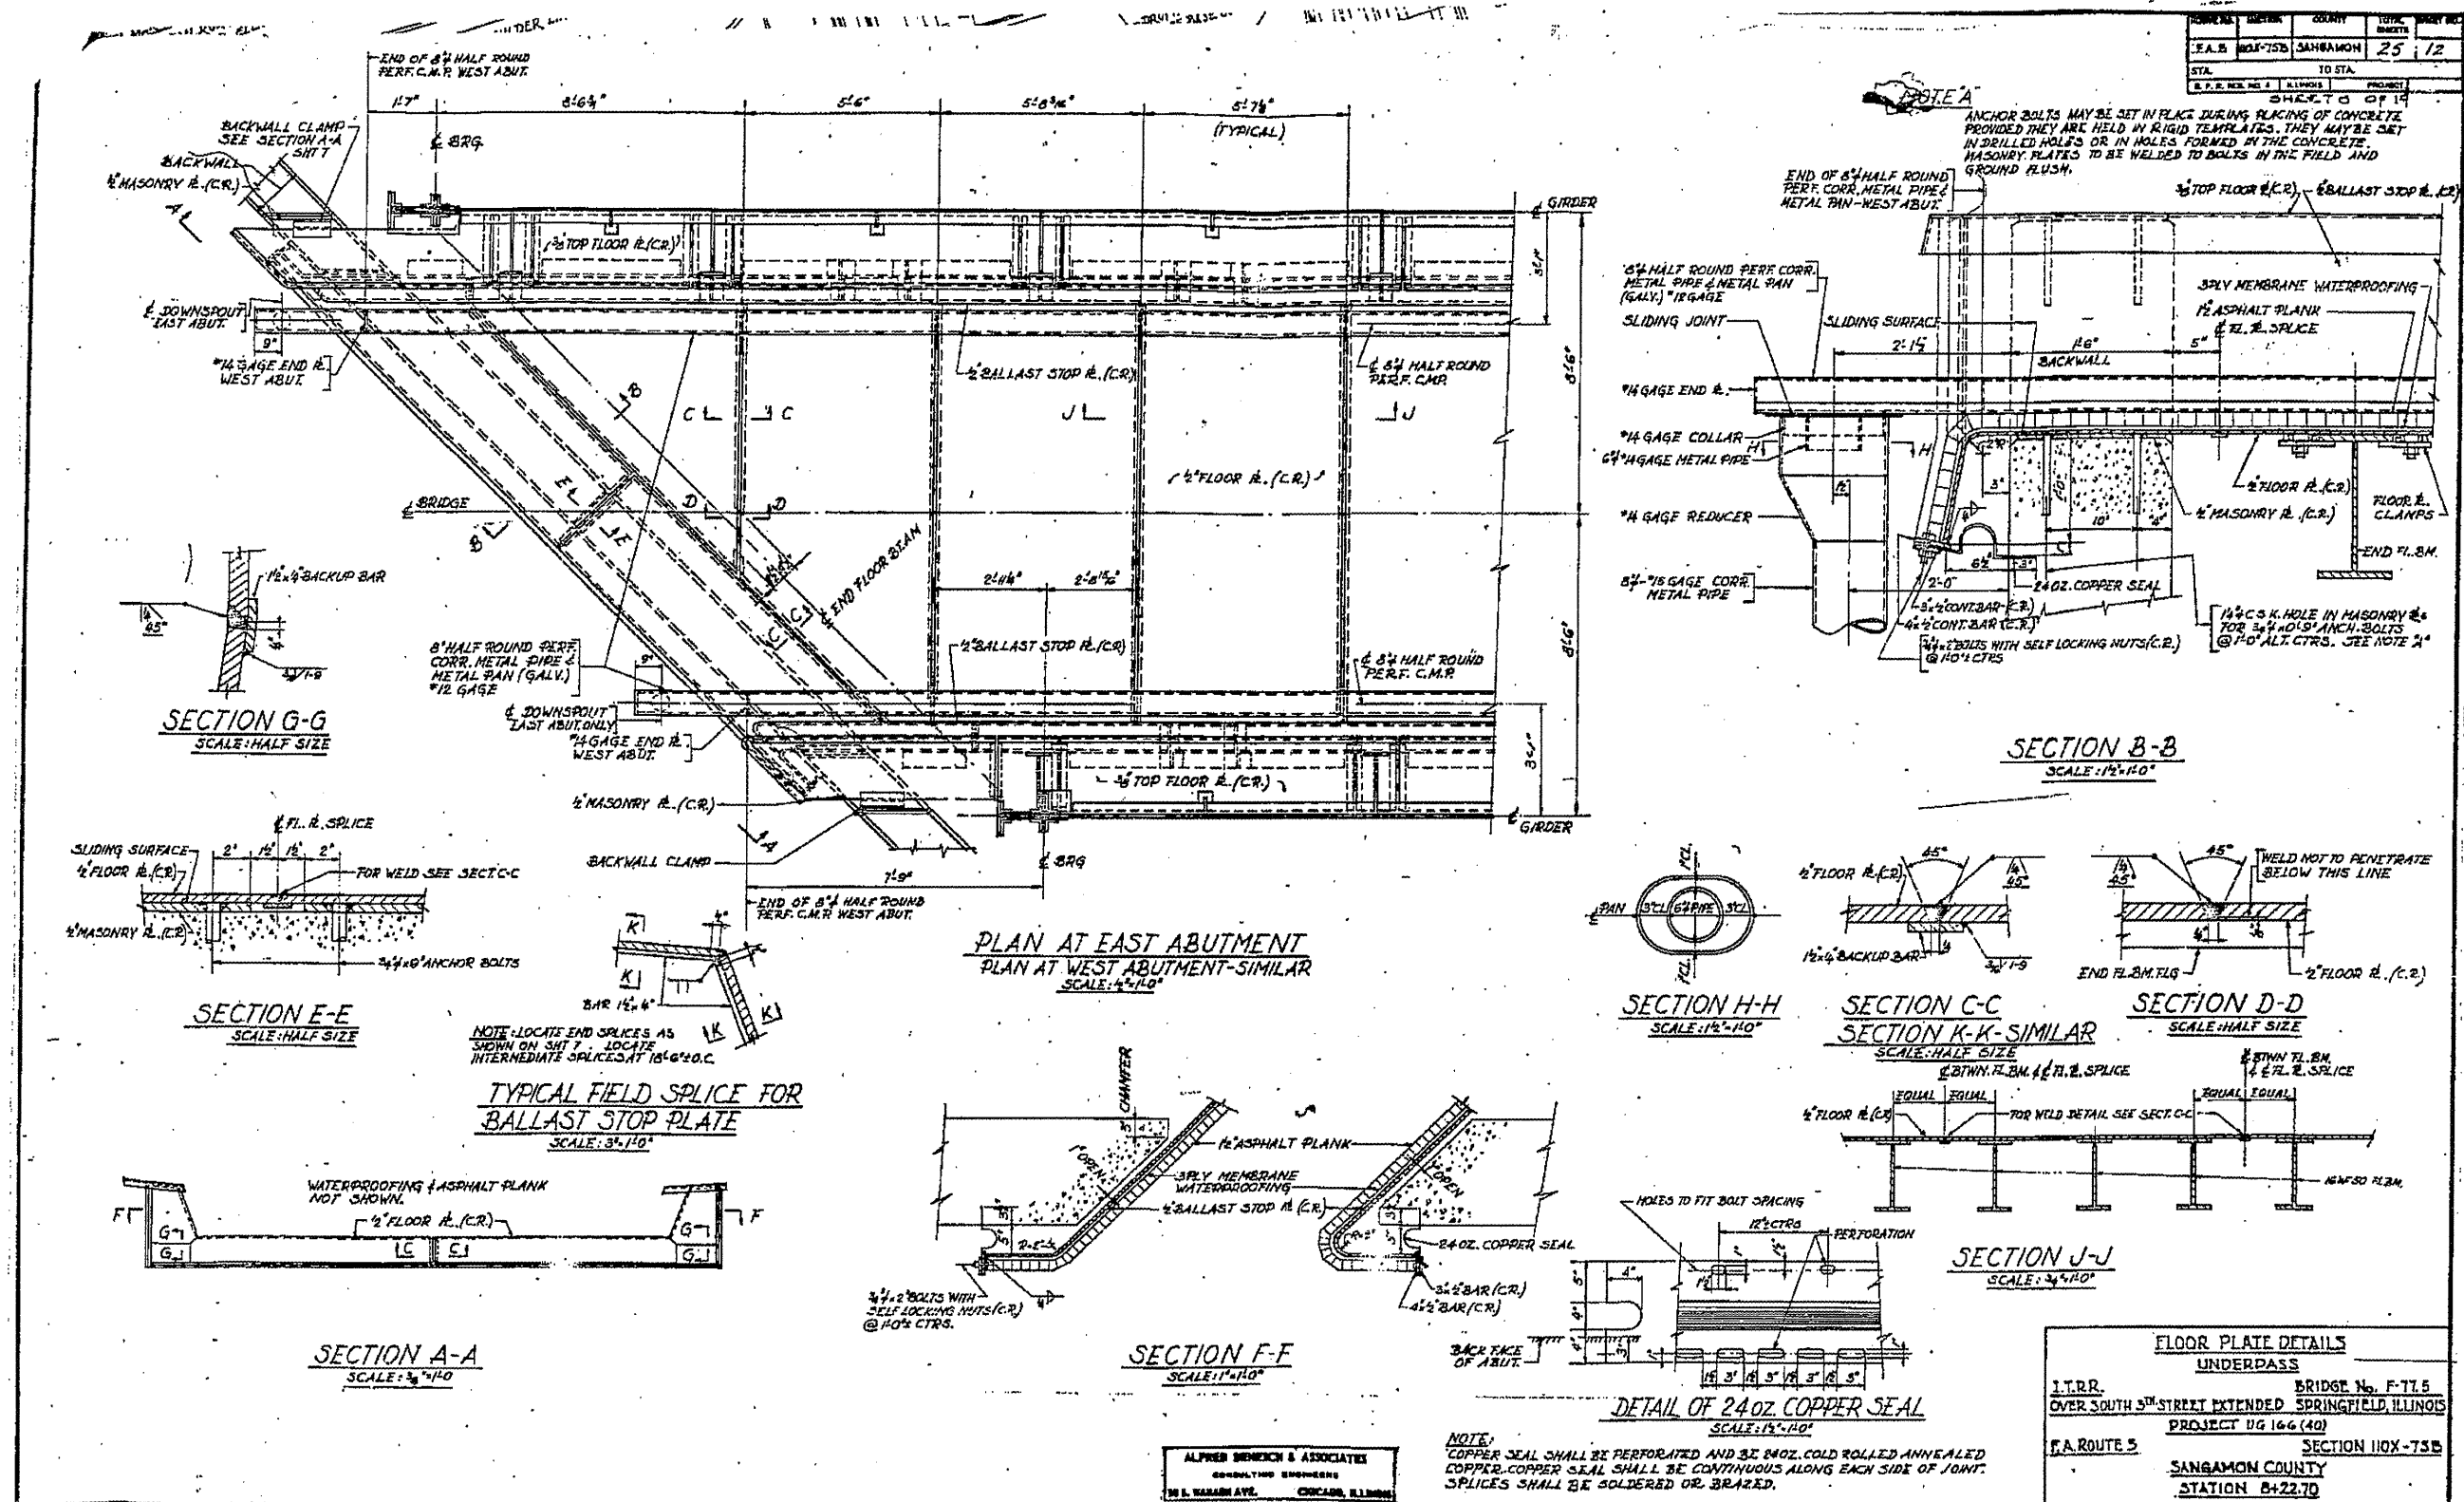

ALPHEM BISHOP & ASSOCIATES
 CONSULTING ENGINEERS
 101 N. WASHINGTON ST., CHICAGO, ILLINOIS

FLOOR PLATE DETAILS
 UNDERPASS
 I.T.R.R. BRIDGE No. F-17.5
 OVER SOUTH 5TH STREET EXTENDED SPRINGFIELD, ILLINOIS
 PROJECT UG 166 (40)
 P.A. ROUTE 5 SECTION 10X-75B
 SANGAMON COUNTY
 STATION 8+22.70

FILE NAME =	USER NAME = #USER#	DESIGNED -	REVISED -
#FILE#.F		DRAWN -	REVISED -
		CHECKED -	REVISED -
		DATE -	REVISED -

STATE OF ILLINOIS
 DEPARTMENT OF TRANSPORTATION

084-0033 (FOR INFORMATION ONLY)
 SCALE: SHEET NO. OF SHEETS STA. TO STA.

F.A.P. RITE	SECTION	COUNTY	TOTAL SHEETS	SHEET NO.
666	D-6 PAINTING 2008	SANGAMON	13	13
2012		CONTRACT NO. 72048		
FED. ROAD DIST. NO. 6 (ILLINOIS) FED. AID PROJECT				