


NOTE:
 THE PROPOSED PAVEMENT STRIPING IS NOT SHOWN
 ON THIS PLAN SHEET. SEE PAVEMENT MARKING SHEETS
 AND SCHEDULES FOR PROPOSED STRIPING LOCATIONS.

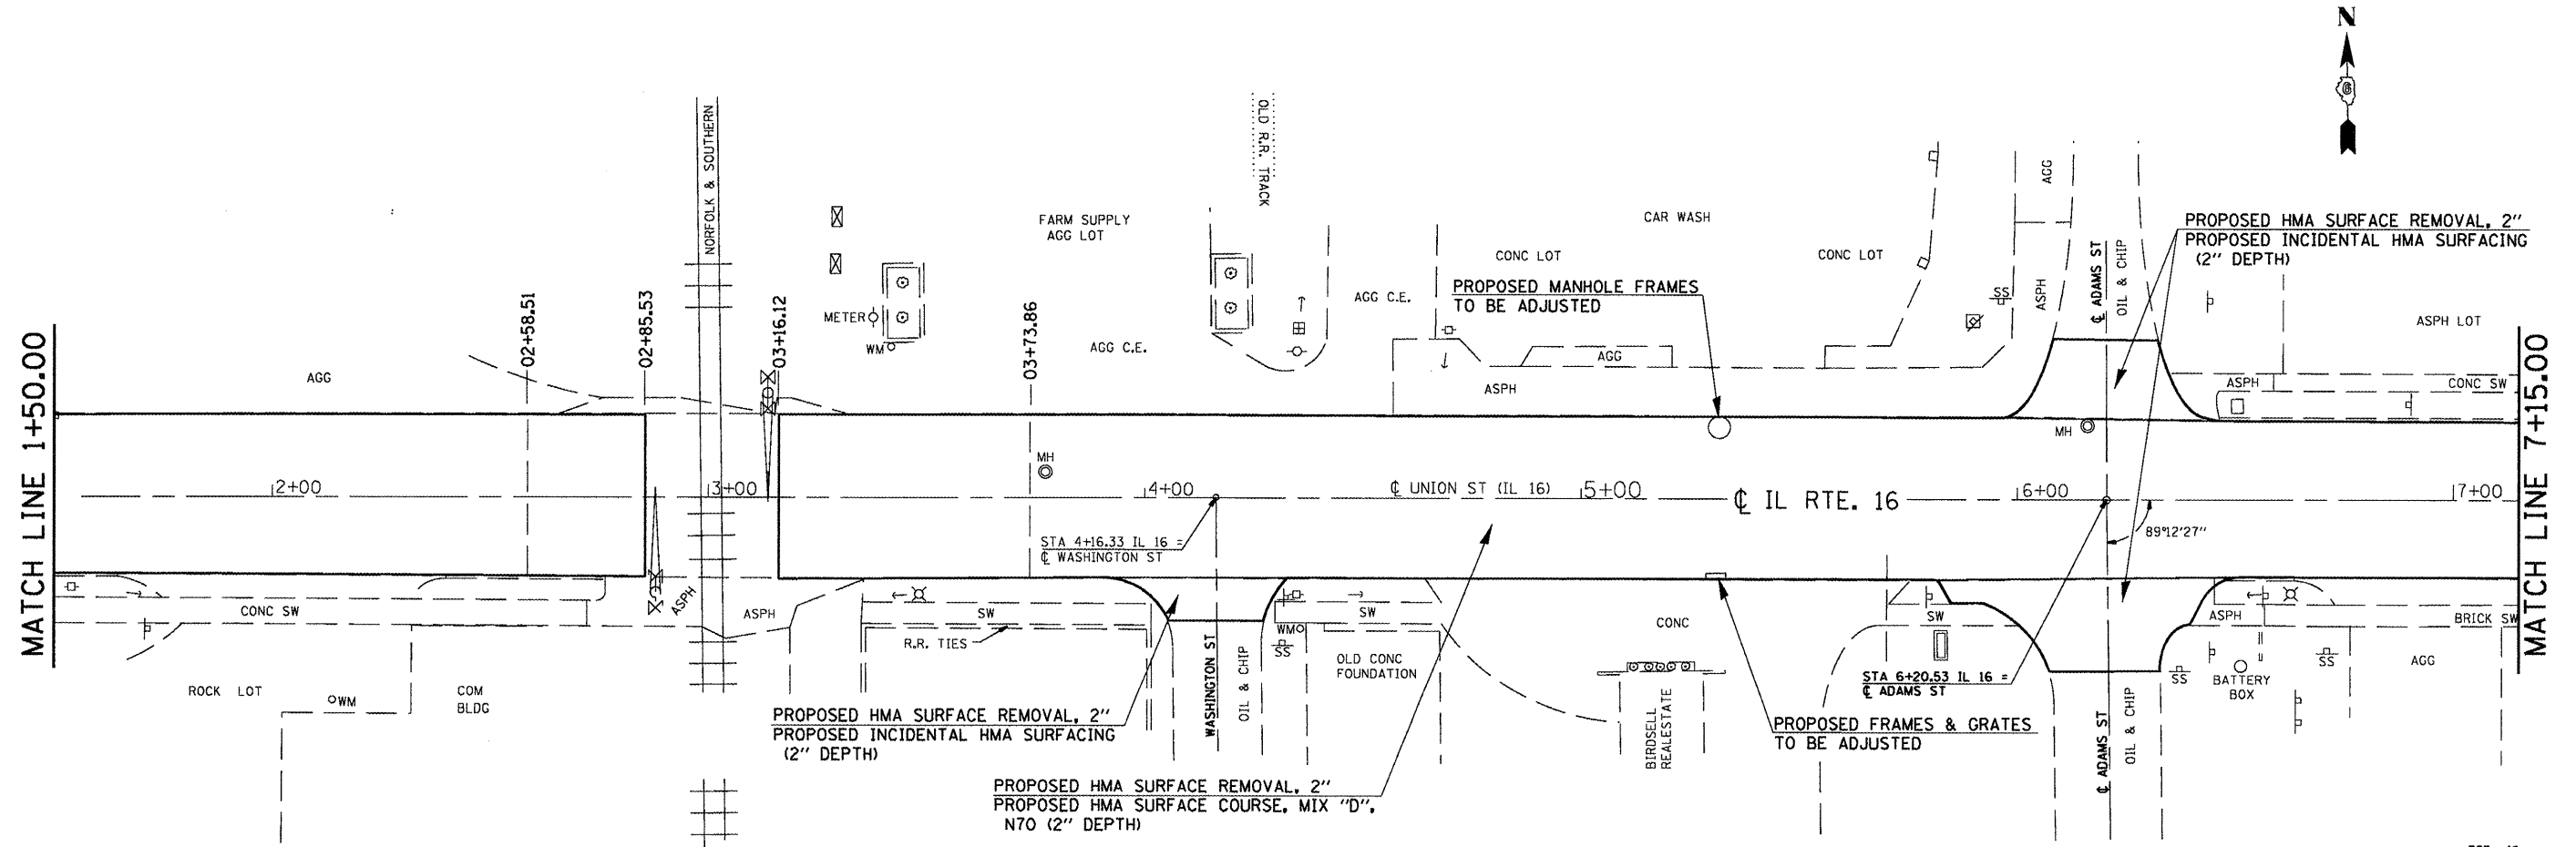

FILE NAME =	USER NAME = sparkgw	DESIGNED - RTS	REVISED -	STATE OF ILLINOIS DEPARTMENT OF TRANSPORTATION	PLAN SHEET (LITCHFIELD)		F.A.P. RTE.	SECTION	COUNTY	TOTAL SHEETS	SHEET NO.		
ca:\pwork\pwork\sparkgw\d0222005\0672067-ah-plant.dgn	PLOT SCALE = 40.0000' / in.	DRAWN - RTS	REVISED -		SCALE:	SHEET NO. 3 OF 5 SHEETS	STA.	TO STA.	FED. ROAD DIST. NO.	ILLINOIS FED. AID PROJECT	MONTGOMERY	80	38
	PLOT DATE = Aug-25-2011 10:16:01AM	CHECKED -	REVISED -								CONTRACT NO. 72D67		
		DATE - 06-15-11	REVISED -										

-- 325, 42
 -- (15, 2)RS-7, 22RS-4, 24RS-8