


NOTES:
 THE PROPOSED EDGE OF PAVEMENT STRIPES ARE NOT SHOWN ON THIS PLAN SHEET. SEE SCHEDULES FOR E.O.P. STRIPING AND OTHER PAVEMENT MARKING LOCATIONS. SEE SIDEROAD AND ENTRANCE SCHEDULES FOR THEIR PROPOSED IMPROVEMENT DETAILS.

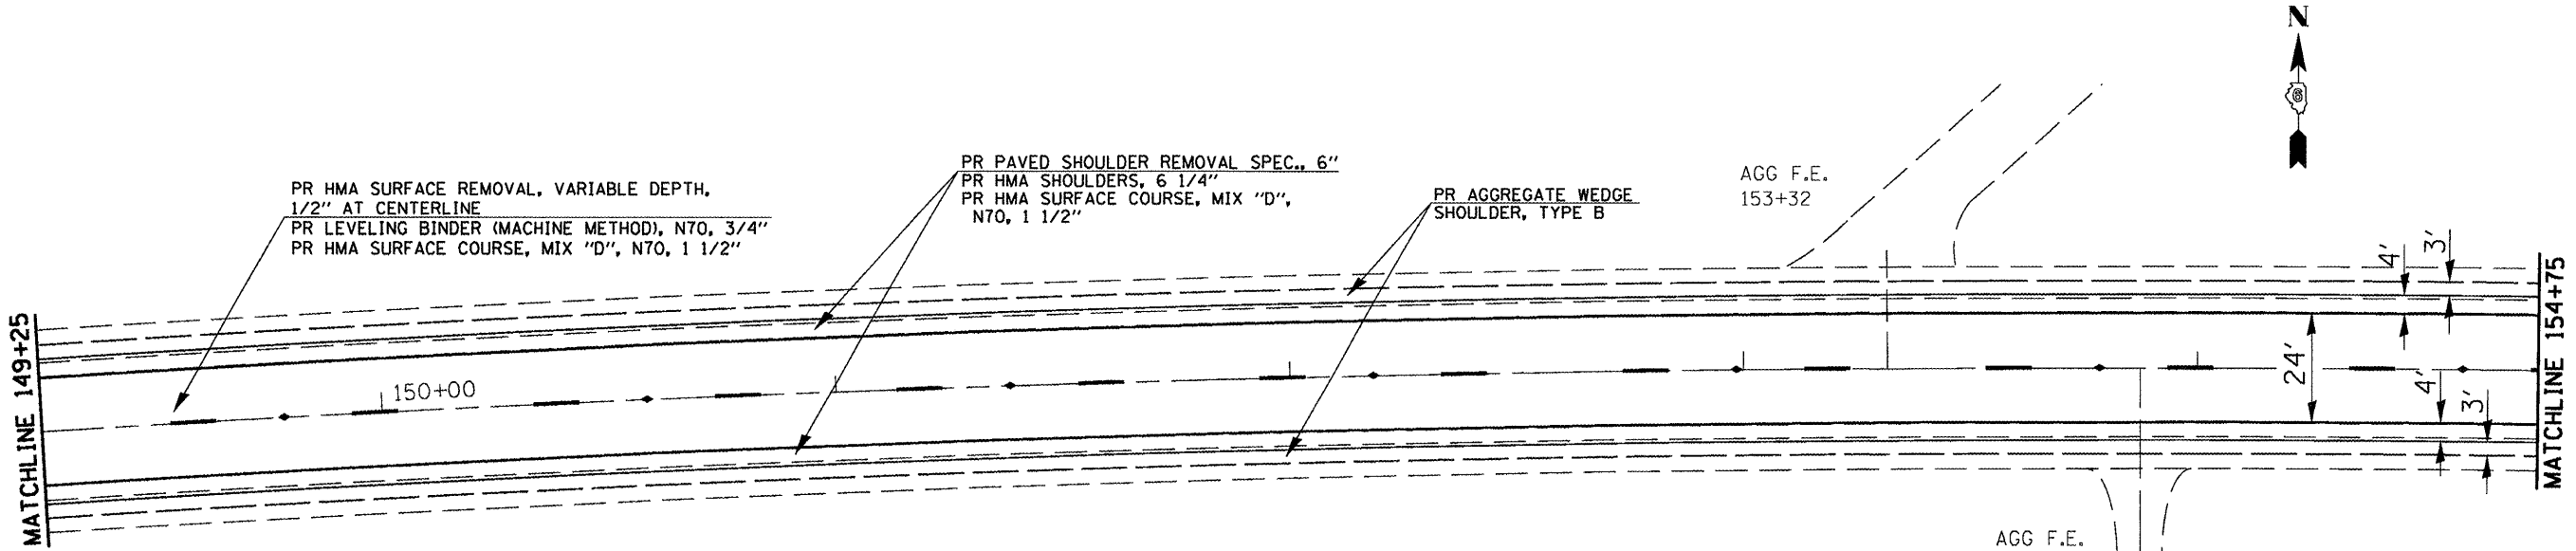

EXIST. CURVE202
 PI STA. =150+11.29
 $\Delta = 7^\circ 40' 58''$ (RT)
 $D = 0^\circ 45' 54''$
 $R = 7,490.16'$
 $T = 502.93'$
 $L = 1,004.35'$
 E = 16.87'
 $e =$ -----
 T.R. = -----
 S.E. RUN = -----
 P.C. STA. =145+08.36
 P.T. STA. =155+12.71

-- 325, 42
 ** (15, 21)RS-7, 22RS-4, 24RS-8

FILE NAME =	USER NAME = sparkgw	DESIGNED - RTS	REVISED -	STATE OF ILLINOIS DEPARTMENT OF TRANSPORTATION	PLAN SHEET (RURAL)			F.A.P. RTE.	SECTION	COUNTY	TOTAL SHEETS	SHEET NO.	
o:\pwork\pwork\sparkgw\d02222005\0672067-ahf-pln.dgn	PLOT SCALE = 48.0000' / in.	DRAWN - RTS	REVISED -		SCALE:	SHEET NO. 4 OF 15 SHEETS	STA.	TO STA.	•	**	MONTGOMERY	80	44
	PLOT DATE = Aug-25-2011 10:16:04AM	CHECKED -	REVISED -								CONTRACT NO. 72D67		
		DATE - 06-15-11	REVISED -						FED. ROAD DIST. NO.	ILLINOIS FED. AID PROJECT			